



Plat of Lot Split

for
Jose Pacheco
 Argonne Drive & Elm Street
 Lot No. 6, Tract No. 3
 City of Painesville - Lake County - Ohio
 June 2020 Scale 1"=30'

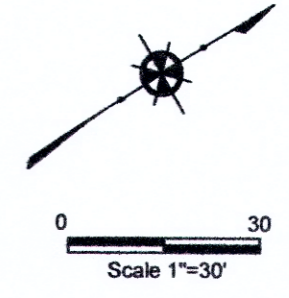

ARGONNE DRIVE - 40'

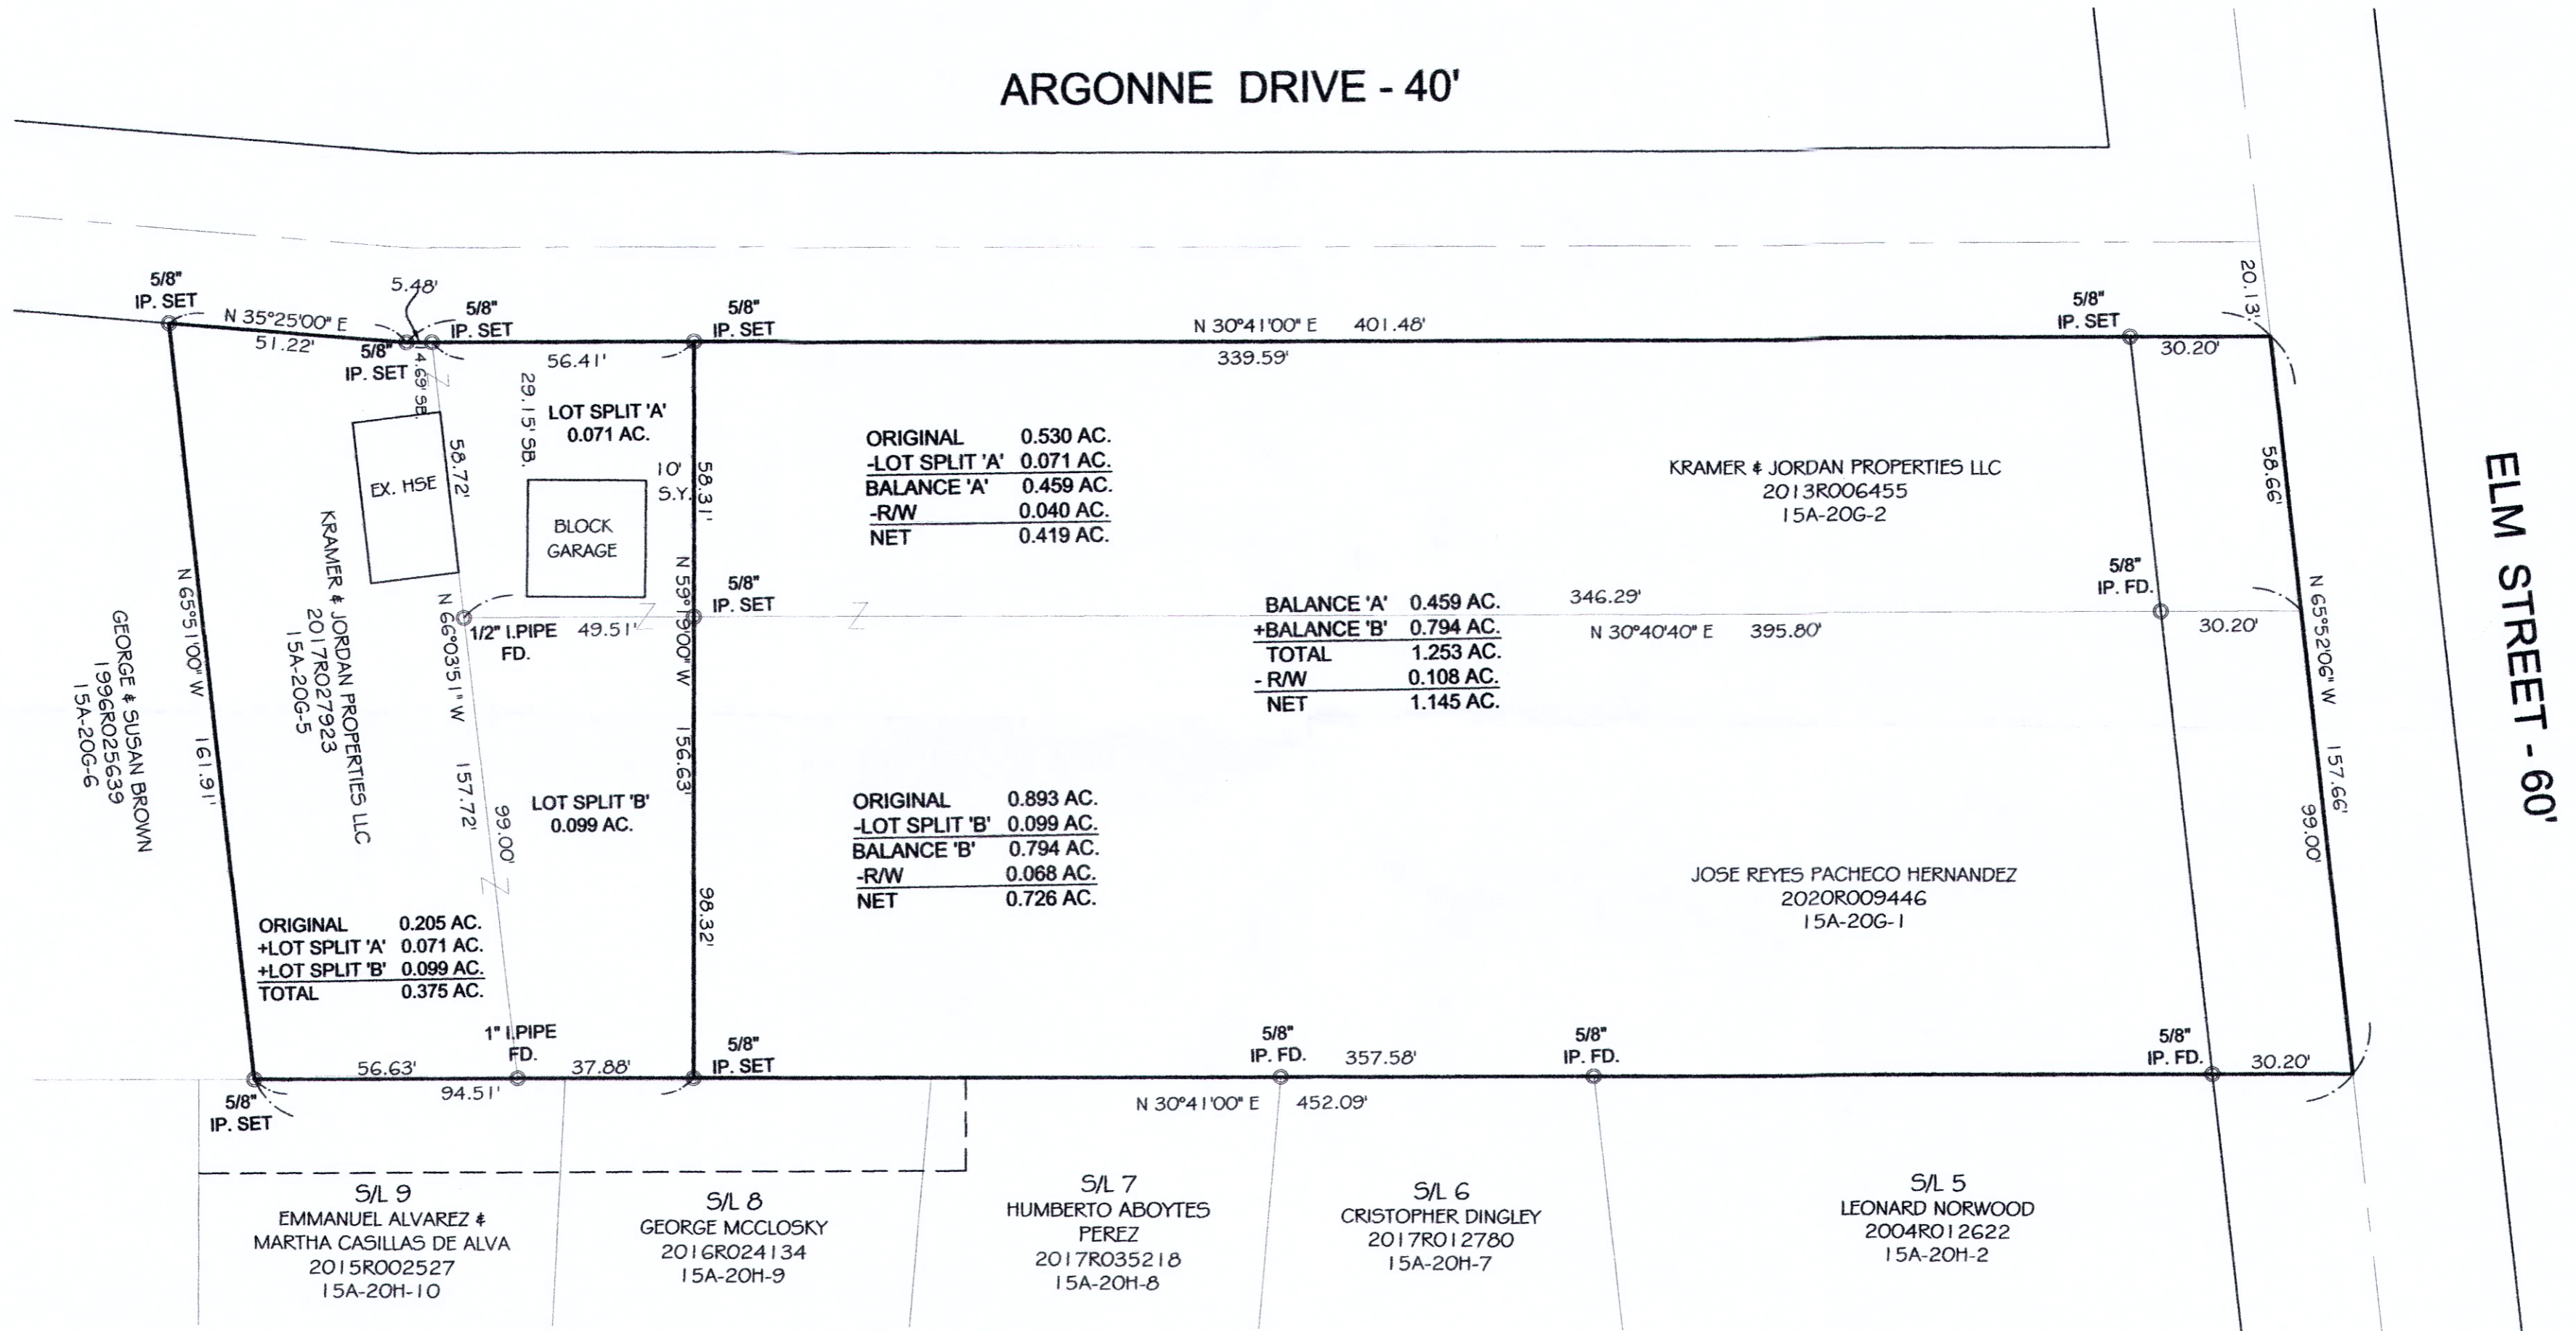

NOTES:

This plat was prepared without the benefit of an abstract of title and is subject to any state of facts revealed by a examination of the same.

Documents used in preparation of this survey are cited on the plat.

Occupation is consistent with the title lines except where noted on survey.

Size of monumentation found or set is noted on plat.

All iron pins set are 5/8" x 30" and are capped H. JONES PLS6343

Bearings are based upon the centerline of Elm Street as being North 65°52'06" West and are used to describe angles only.

Harry S. Jones Jr.
 Harry S. Jones Jr. P.S. #6343 Date 6/11/20



REVISIONS			DRAWN BY	SCALE	PHONE NO.
NO.	DATE	BY			
1	6/3/2020	CAD	GMB	1"=30'	440-357-1811
2	6/12/2020	CAD			
3			CHKD.	DATE	DRAWING NO.
4			HSJ	6/9/2020	20-059
5			CREW CHIEF	APPD	

Jones Surveying, LLC

ENGINEERS - SURVEYORS - PLANNERS
 1924 MENTOR AVE., PAINESVILLE, OHIO
 (PH.) 440-357-1811 (FAX) 440-357-9173
 (E-MAIL) hjonesurveying@yahoo.com