


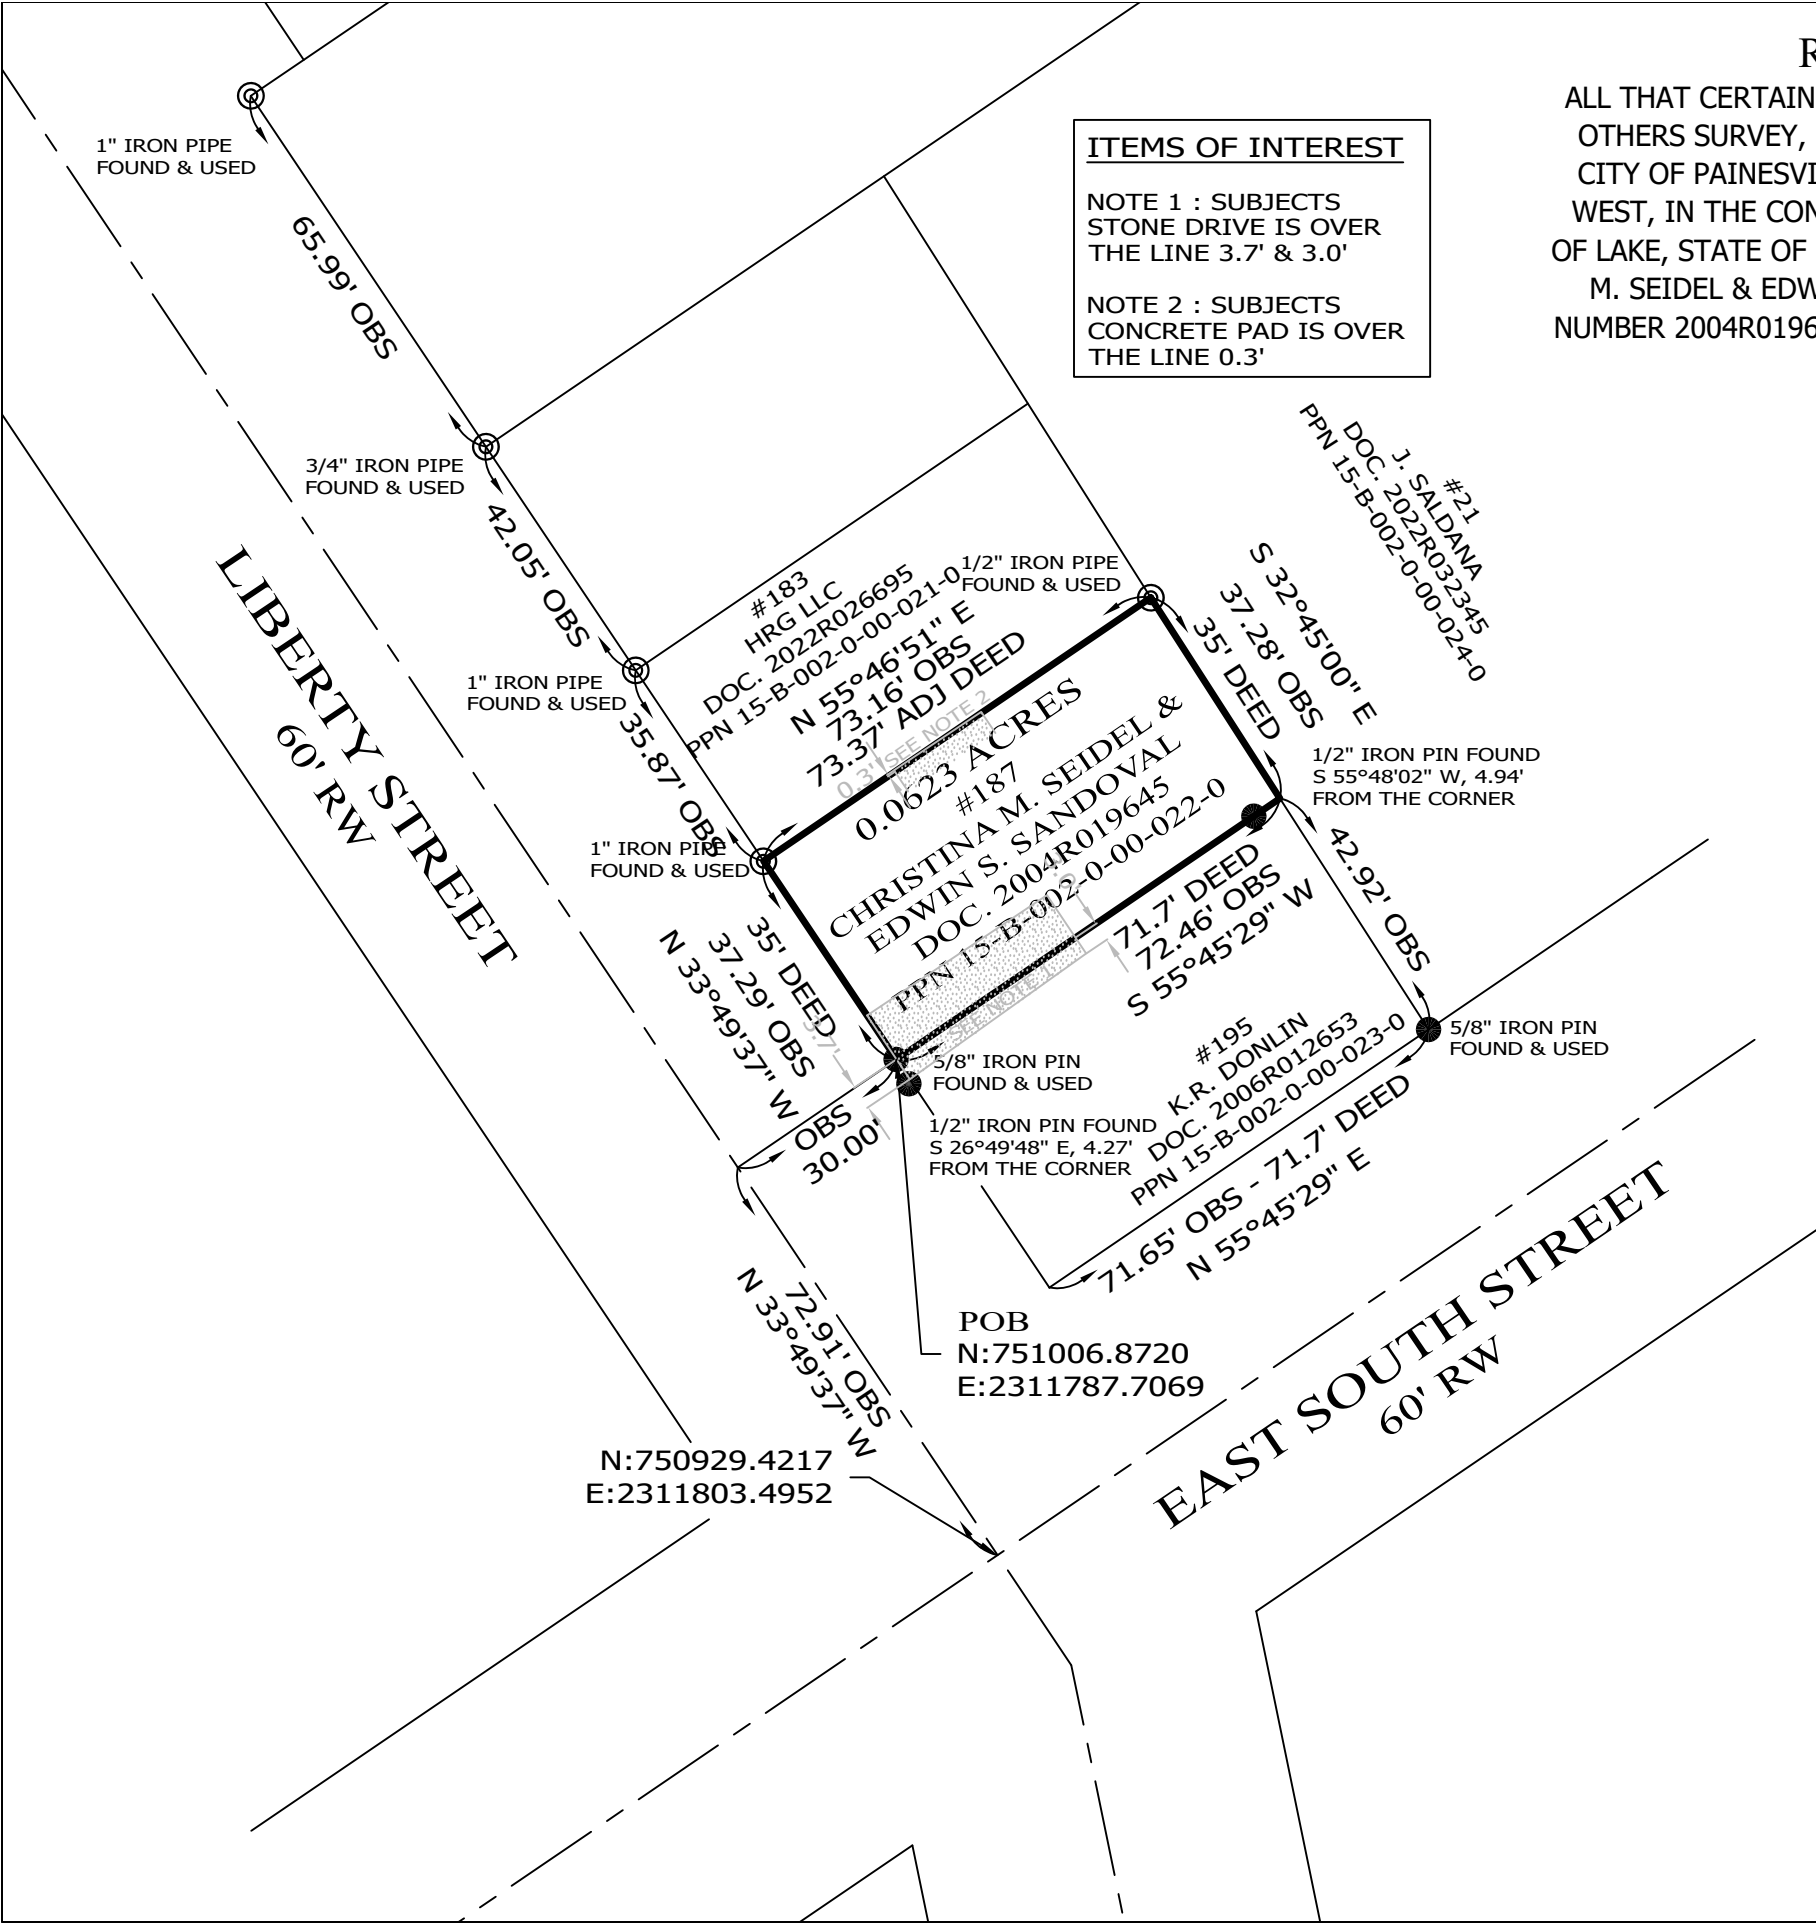


ITEMS OF INTEREST

NOTE 1 : SUBJECTS
STONE DRIVE IS OVER
THE LINE 3.7' & 3.0'

NOTE 2 : SUBJECTS
CONCRETE PAD IS OVER
THE LINE 0.3'

RESURVEY OF LANDS

ALL THAT CERTAIN LANDS SITUATE IN A PORTION OF KERR, COLE & OTHERS SURVEY, RECORDED IN PLAT VOLUME A, PAGE 93, IN THE CITY OF PAINESVILLE, TOWNSHIP NUMBER 11 NORTH, RANGE VIII WEST, IN THE CONNECTICUT WESTERN RESERVE SURVEY, COUNTY OF LAKE, STATE OF OHIO. A RESURVEY OF THE LANDS TO CHRISTINA M. SEIDEL & EDWIN S. SANDOVAL, AS RECORDED IN DOCUMENT NUMBER 2004R019645, (PPN 15-B-002-0-00-022-0), IN THE OFFICE OF THE COUNTY RECORDER.

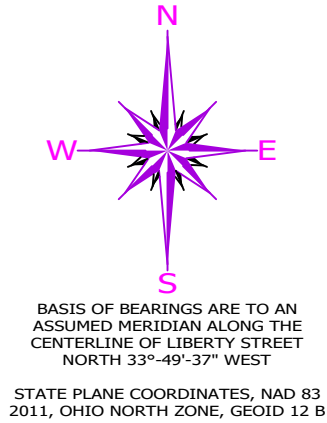



LEGEND

●	IRON PIN FOUND/SET
⊙	IRON PIPE
□	SQUARE BAR
⊠	MONUMENT BOX
⦿	P.K. NAIL FOUND/SET
○	DRILL HOLE FOUND
CALC	CALCULATED
MEAS	MEASURED
OBS	OBSERVED
DEED	DEED RECITED
PLAT	PLAT RECITED

NOTES & REFERENCES

- ALL IRON PIN SET ARE 5/8" X 30" REBAR WITH CAP "CRABBS 7245".
- DEEDS OF RECORD
- PLAT VOL. A, PG. 93
- OCCUPATION AGREES WITH TITLE LINES AS PREVIOUSLY MONUMENTED EXCEPT AS SHOWN ON THIS PLAT

THIS SURVEY WAS PERFORMED TO AN ACCURACY AS SET FORTH IN THE 2003 OHIO ADMINISTRATIVE CODE 4733-37.

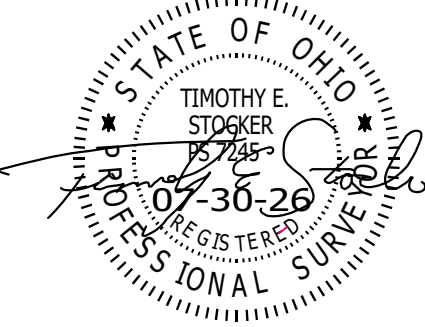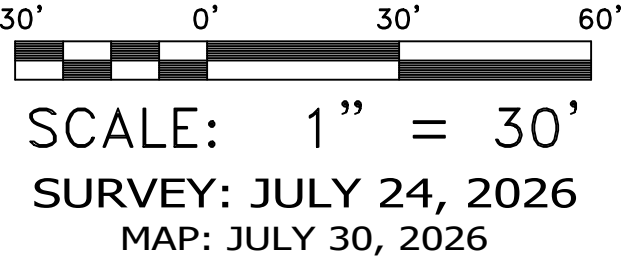

TIMOTHY E. STOCKER, P.S. 7245		
PREPARED FOR: CHRISTINA M. SEIDEL & EDWIN S. SANDOVAL	PROJECT NAME: RESURVEY OF LANDS	PROJECT ADDRESS: 187 LIBERTY STREET PAINESVILLE, OHIO
	PROJECT LOCATION: LAKE COUNTY, OHIO	JOB NUMBER: 10877
FOR INQUIRIES CONCERNING THIS SURVEY CONTACT:		CHK: T. STOCKER, SR, P.S. CHK: T. STOCKER, JR, P.S.
CSS CRABBS' SURVEYING SERVICE P.O. BOX 908 PAINESVILLE, OHIO 44077 440-466-2025 / 440-357-5941 crabbssurveyinginc@gmail.com www.crabbssurveying.com		DRN: S. LOVEJOY REV:
		PAGE 1 OF 1