


ARIAS SURVEY  
 TRACT 3 CITY OF PAINESVILLE  
 R8 T11 CONNECTICUT WESTERN RESERVE  
 LAKE COUNTY, OHIO




SCALE: 1" = 30' 8/3/17  
 REFERENCE SURVEY: CSS - 8/13  
 ALL PERTINENT DOCUMENTS ARE AS SHOWN

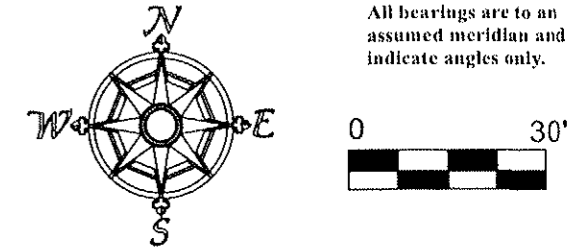

JERRY SLAY, PE PS  
 335 CENTER STREET  
 ASHTABULA, OH 44004  
 surveyor5298@yahoo.com  
 PH 440 993 7205 FAX 440 992 9801

LEGEND	
○	IRON PIN FOUND
⊙	3/4" IRON PIPE IN CONCRETE FOUND
●	5/8" X 30" CAPPED "SLAY 5298" IRON PIN SET
□	5/8" IRON PIN FOUND IN A MONUMENT BOX

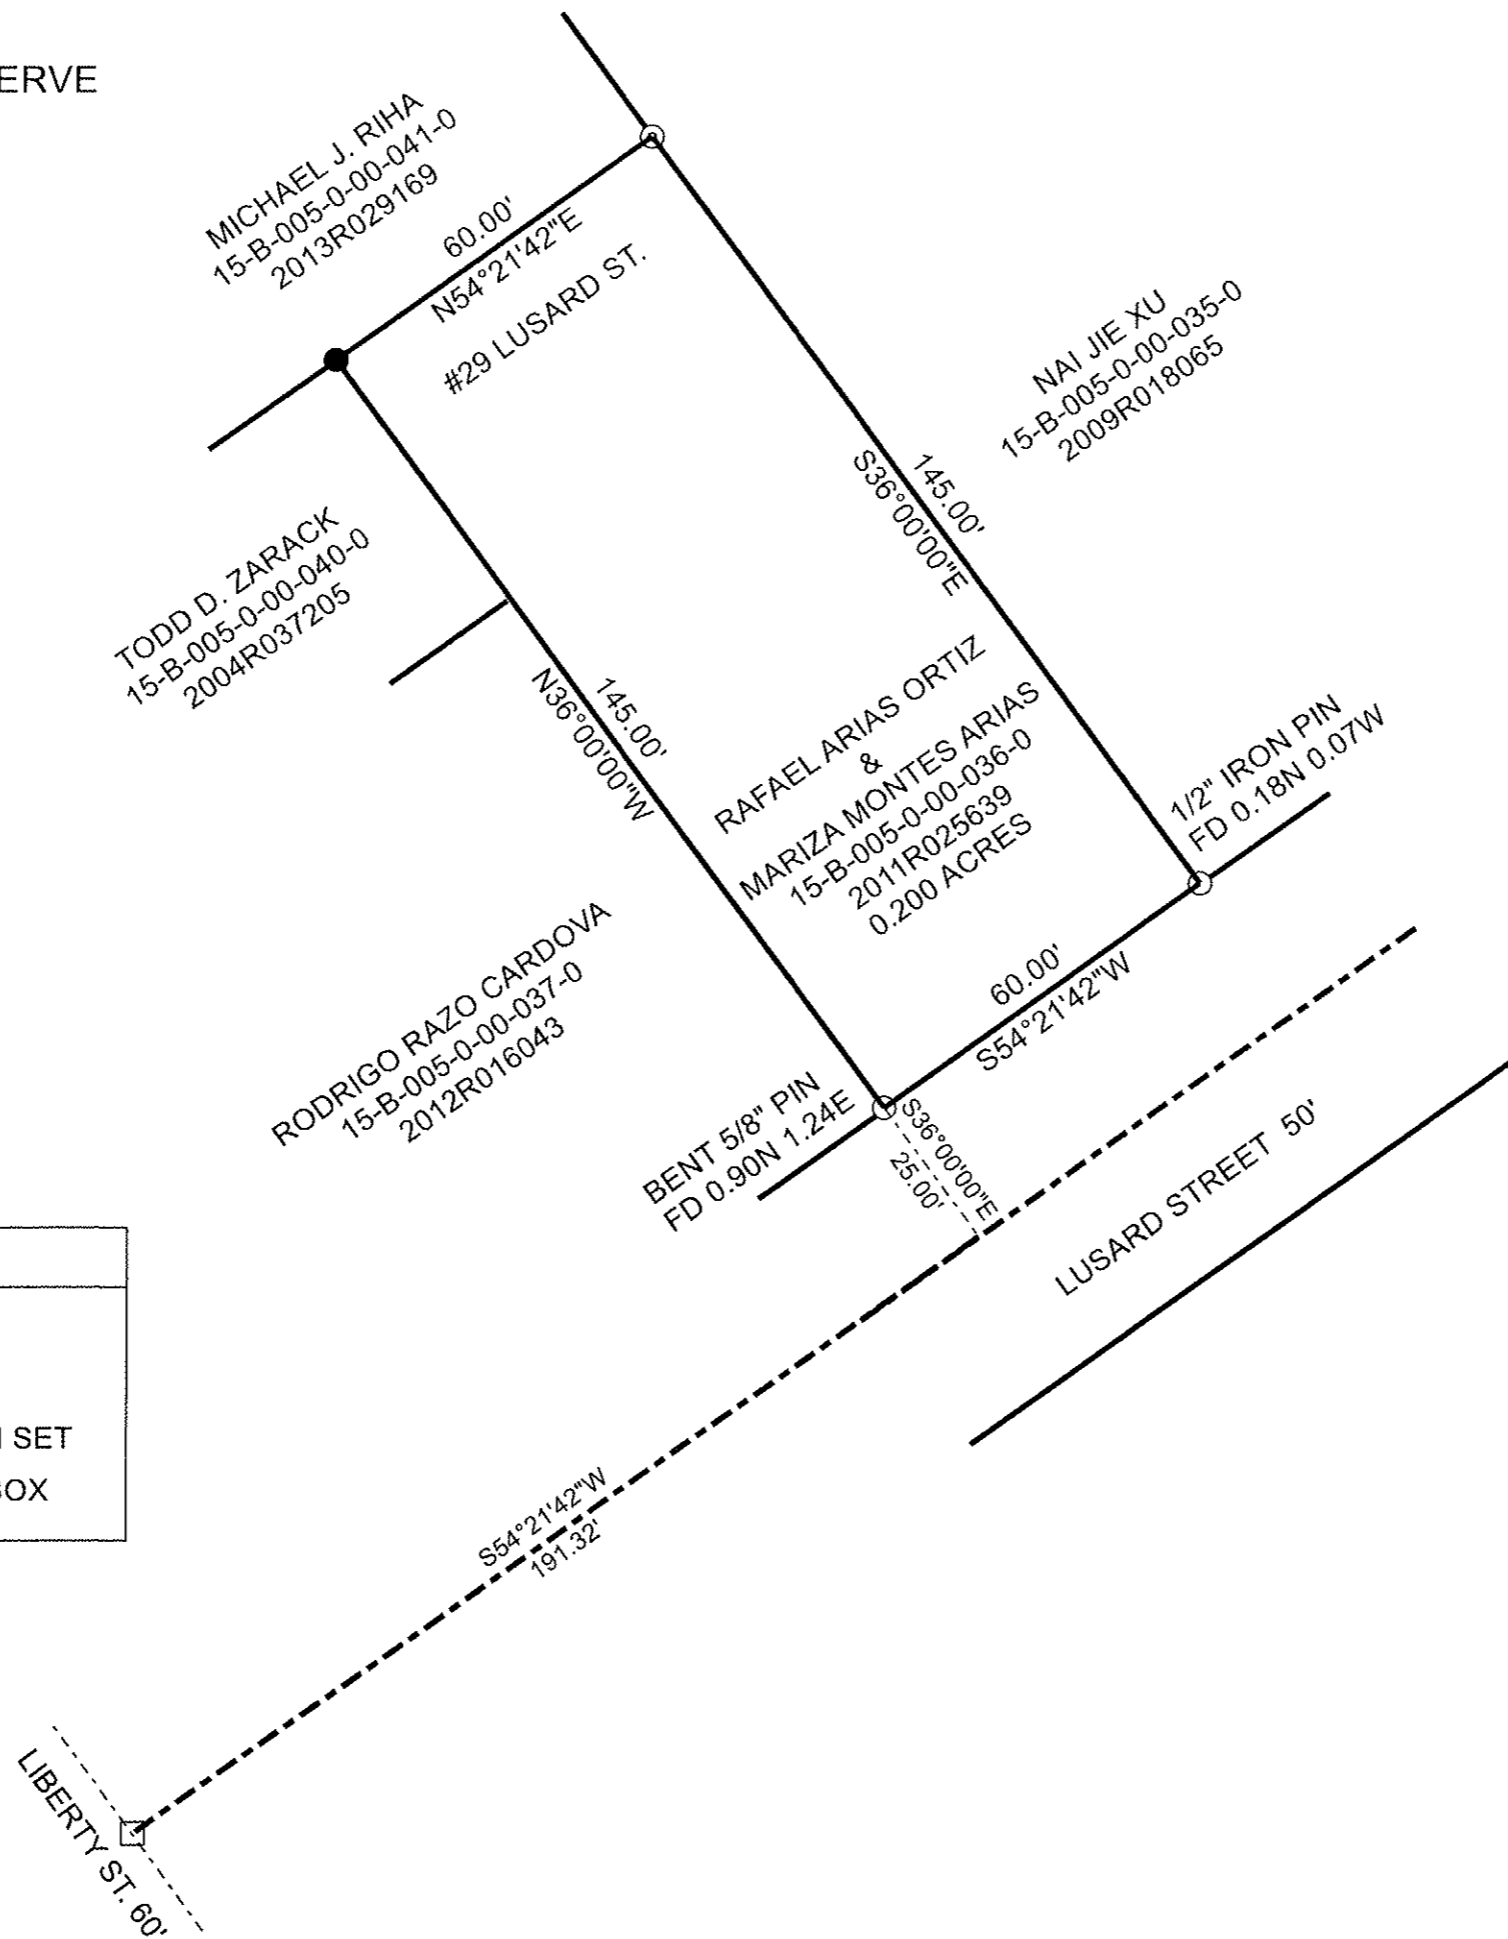

I hereby certify that I have surveyed this parcel and that the same is true and correct. This parcel was surveyed in accordance with the provisions of Chapter 4733-37 of the Ohio Administrative Code.

*Jerry Slay* 8-12-17  
 Jerry Slay, P.E. P.S.  
 Ohio Surveyor Number 5298

FILE NAME		
ARIAS 8 17 LAKE (1).TRV		
SCALE	DATE	DRAWN BY
30 Ft/In	8/3/17	WAS
JOB	REVISION	SHEET
	1/1	1/1

This map drawn with TRAVERSE PC Software