


15B-8-52

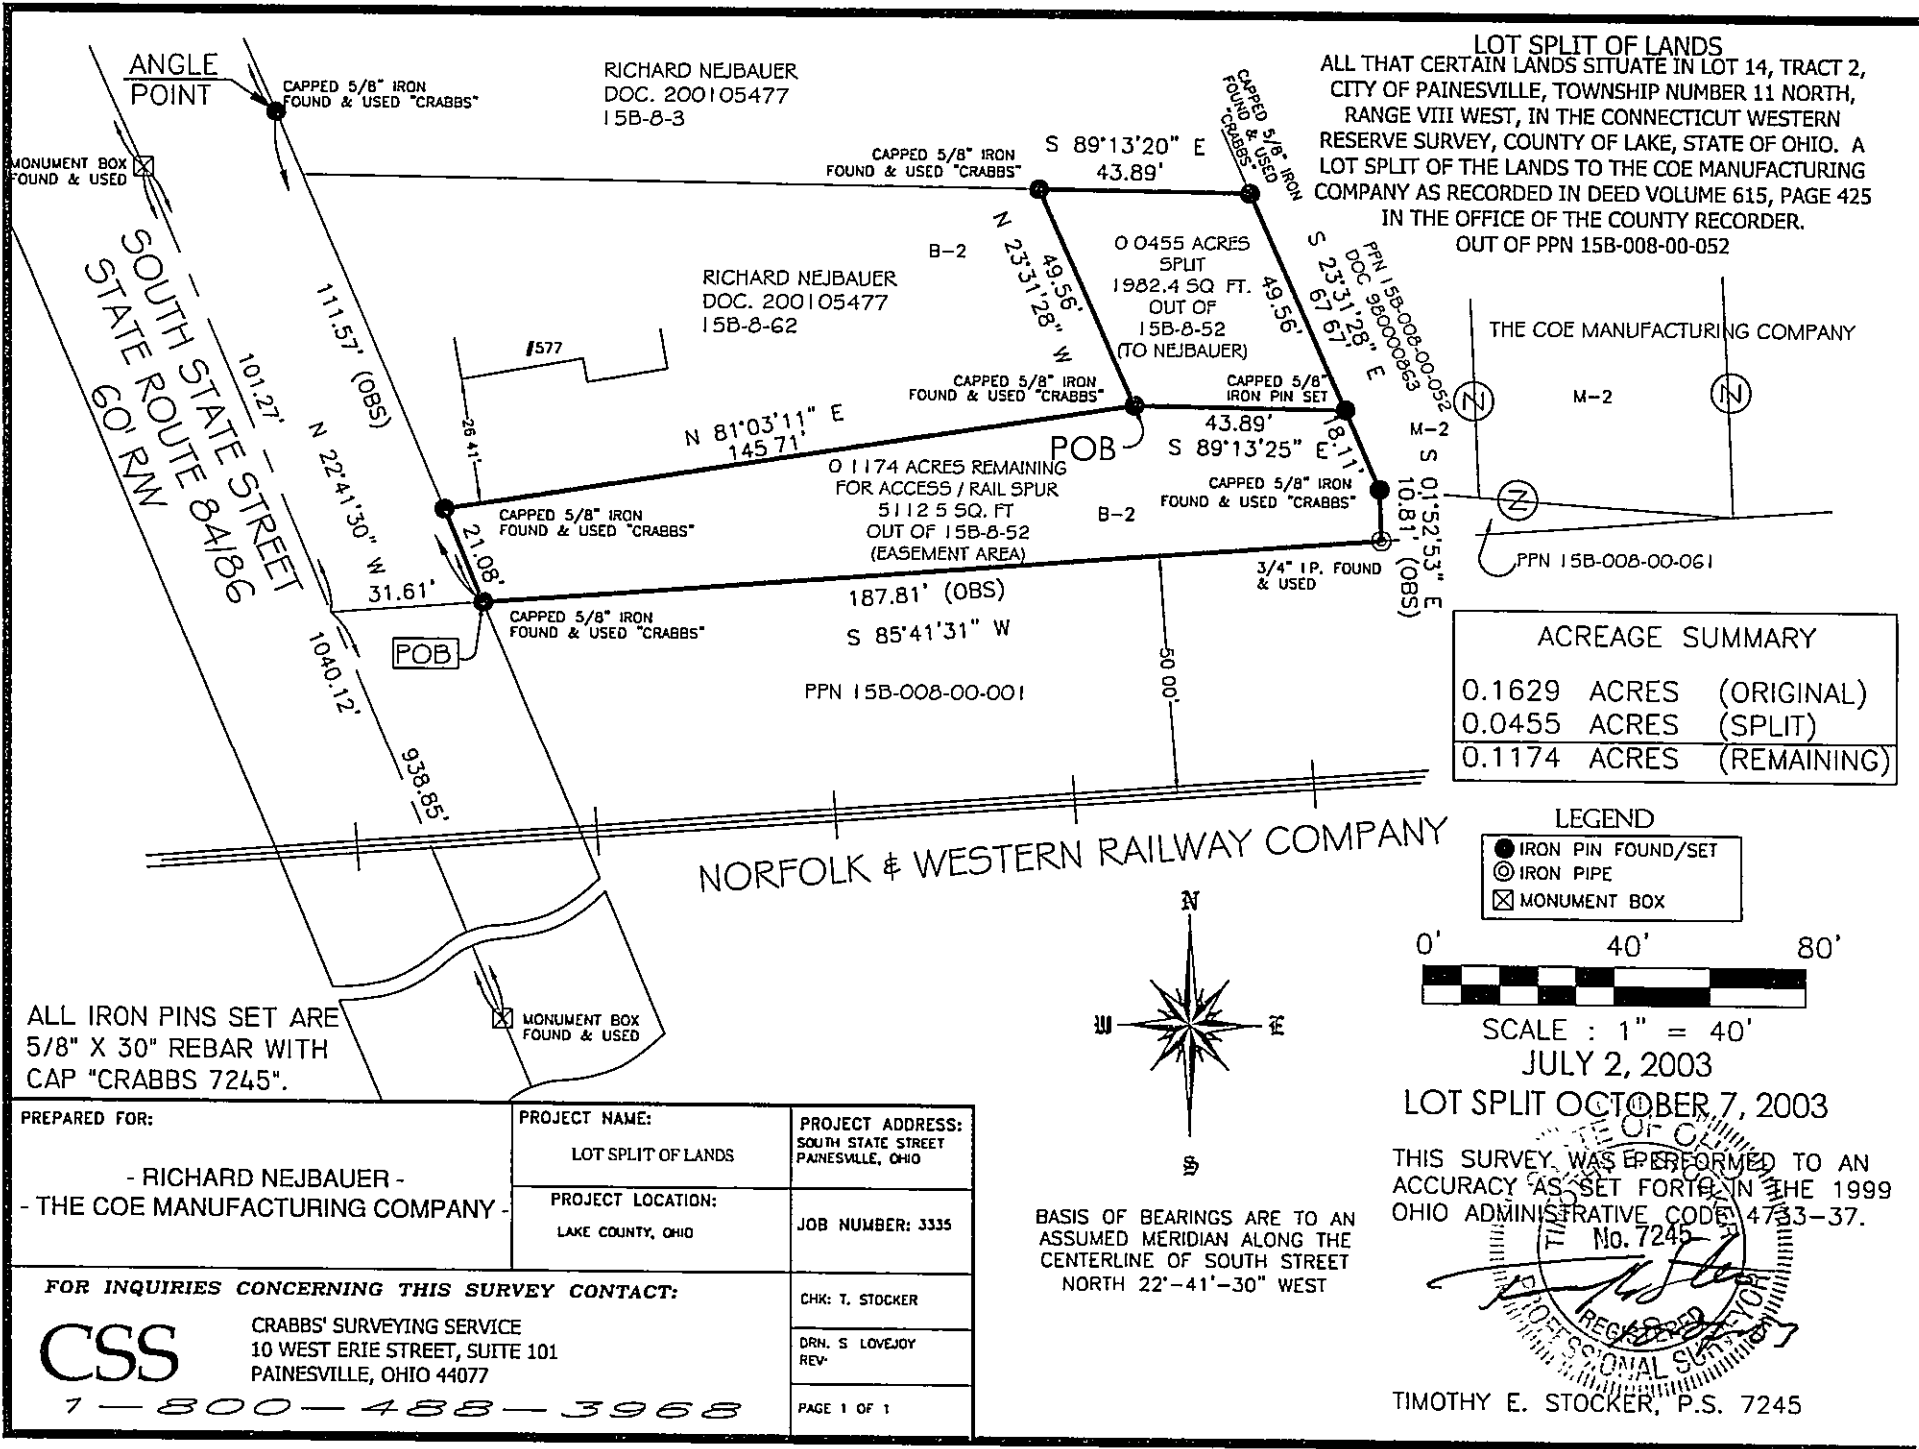

ALL IRON PINS SET ARE 5/8" X 30" REBAR WITH CAP "CRABBS 7245".

PREPARED FOR: - RICHARD NEJBAUER - - THE COE MANUFACTURING COMPANY -	PROJECT NAME: LOT SPLIT OF LANDS	PROJECT ADDRESS: SOUTH STATE STREET PAINESVILLE, OHIO
	PROJECT LOCATION: LAKE COUNTY, OHIO	JOB NUMBER: 3335
FOR INQUIRIES CONCERNING THIS SURVEY CONTACT: CSS CRABBS' SURVEYING SERVICE 10 WEST ERIE STREET, SUITE 101 PAINESVILLE, OHIO 44077 1-800-488-3968		CHK: T. STOCKER DRN: S LOVEJOY REV: PAGE 1 OF 1