

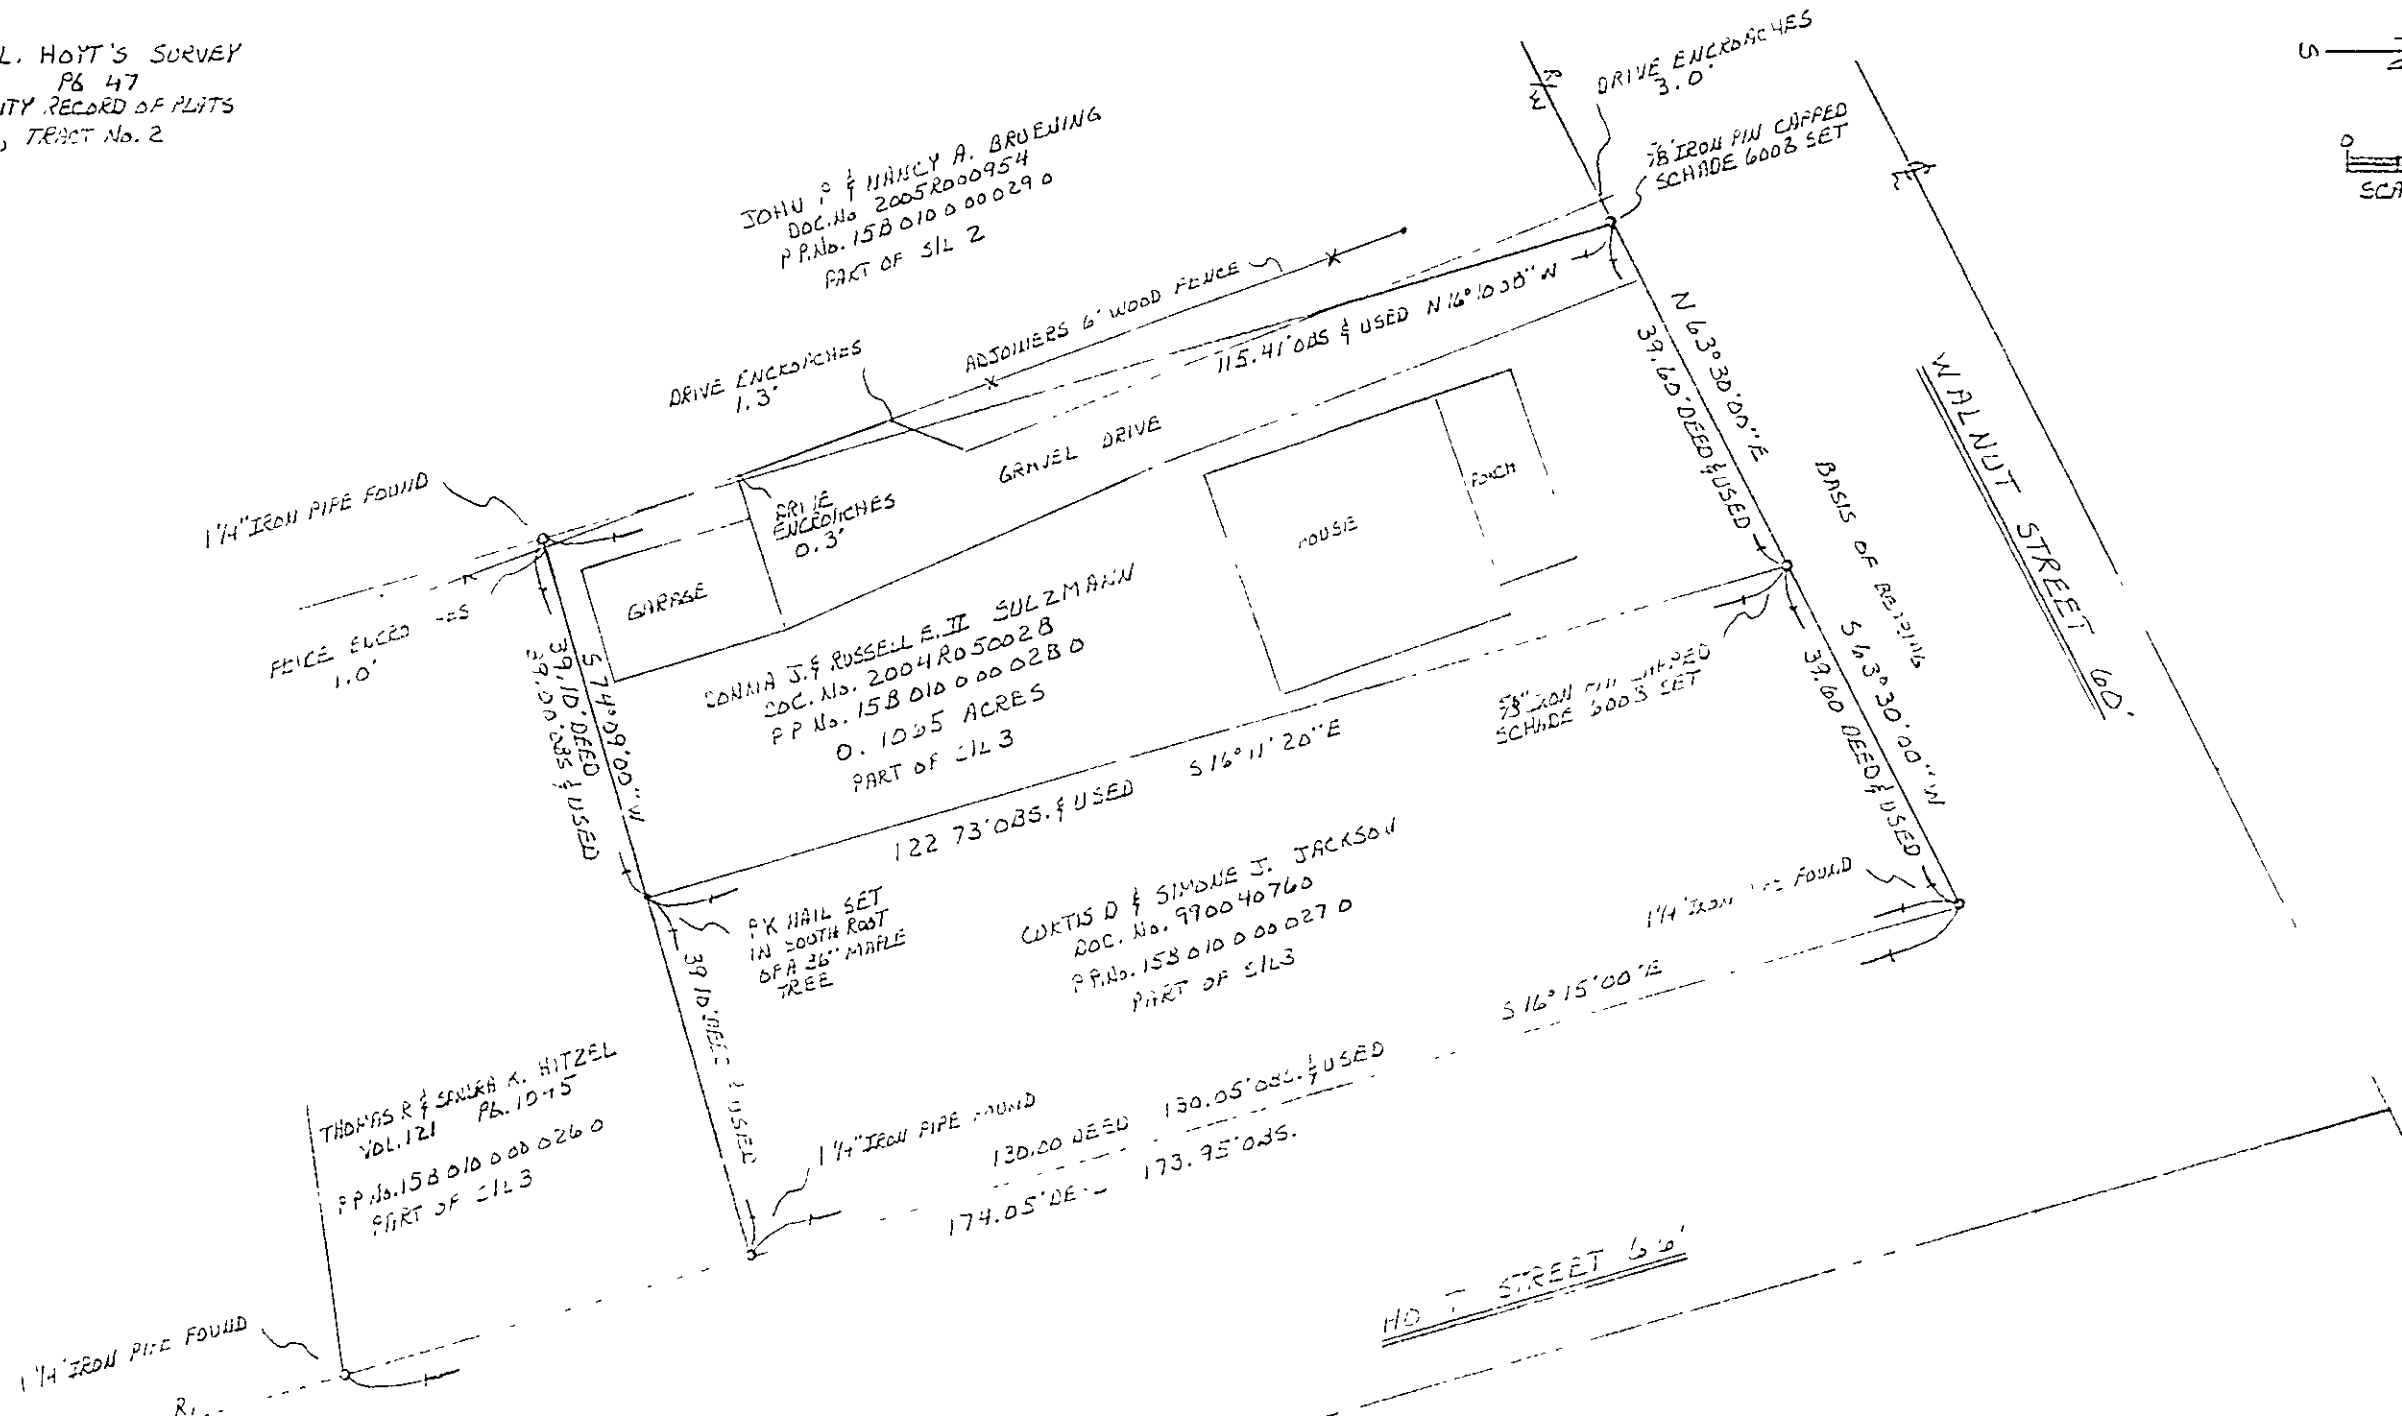


MRS. C.L. HOYT'S SURVEY
 VOL. A P. 47
 LAKE COUNTY RECORD OF PLATS
 LOT No. 1-1, TRACT No. 2

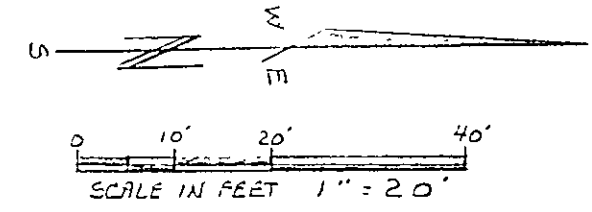

WILLARD F. SCHADE JR. PROFESSIONAL SURVEYOR No. 6008

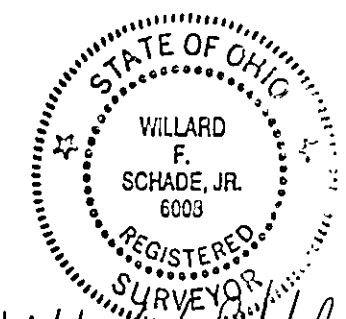

Willard F. Schade Jr. 7-15-05

| | | |
|--|-------------|---|
| SCHADE SURVEYING COMPANY 4043 ERIE STREET WILLOUGHBY OHIO 44094 440 951-6454 | | |
| SCALE: 1" = 20' DATE: 7-8-2005 | APPROVED BY | DRAWN BY FJM FB 120 DISK-SULZMANN.ZAK |
| PROPERTY SURVEY FOR: RUSSELL SULZMANN 108 EAST WALNUT STREET PAINSVILLE LAKE COUNTY, OHIO | | |
| | | DRAWING NUMBER 05-1669 |