


Liberty Street (60')

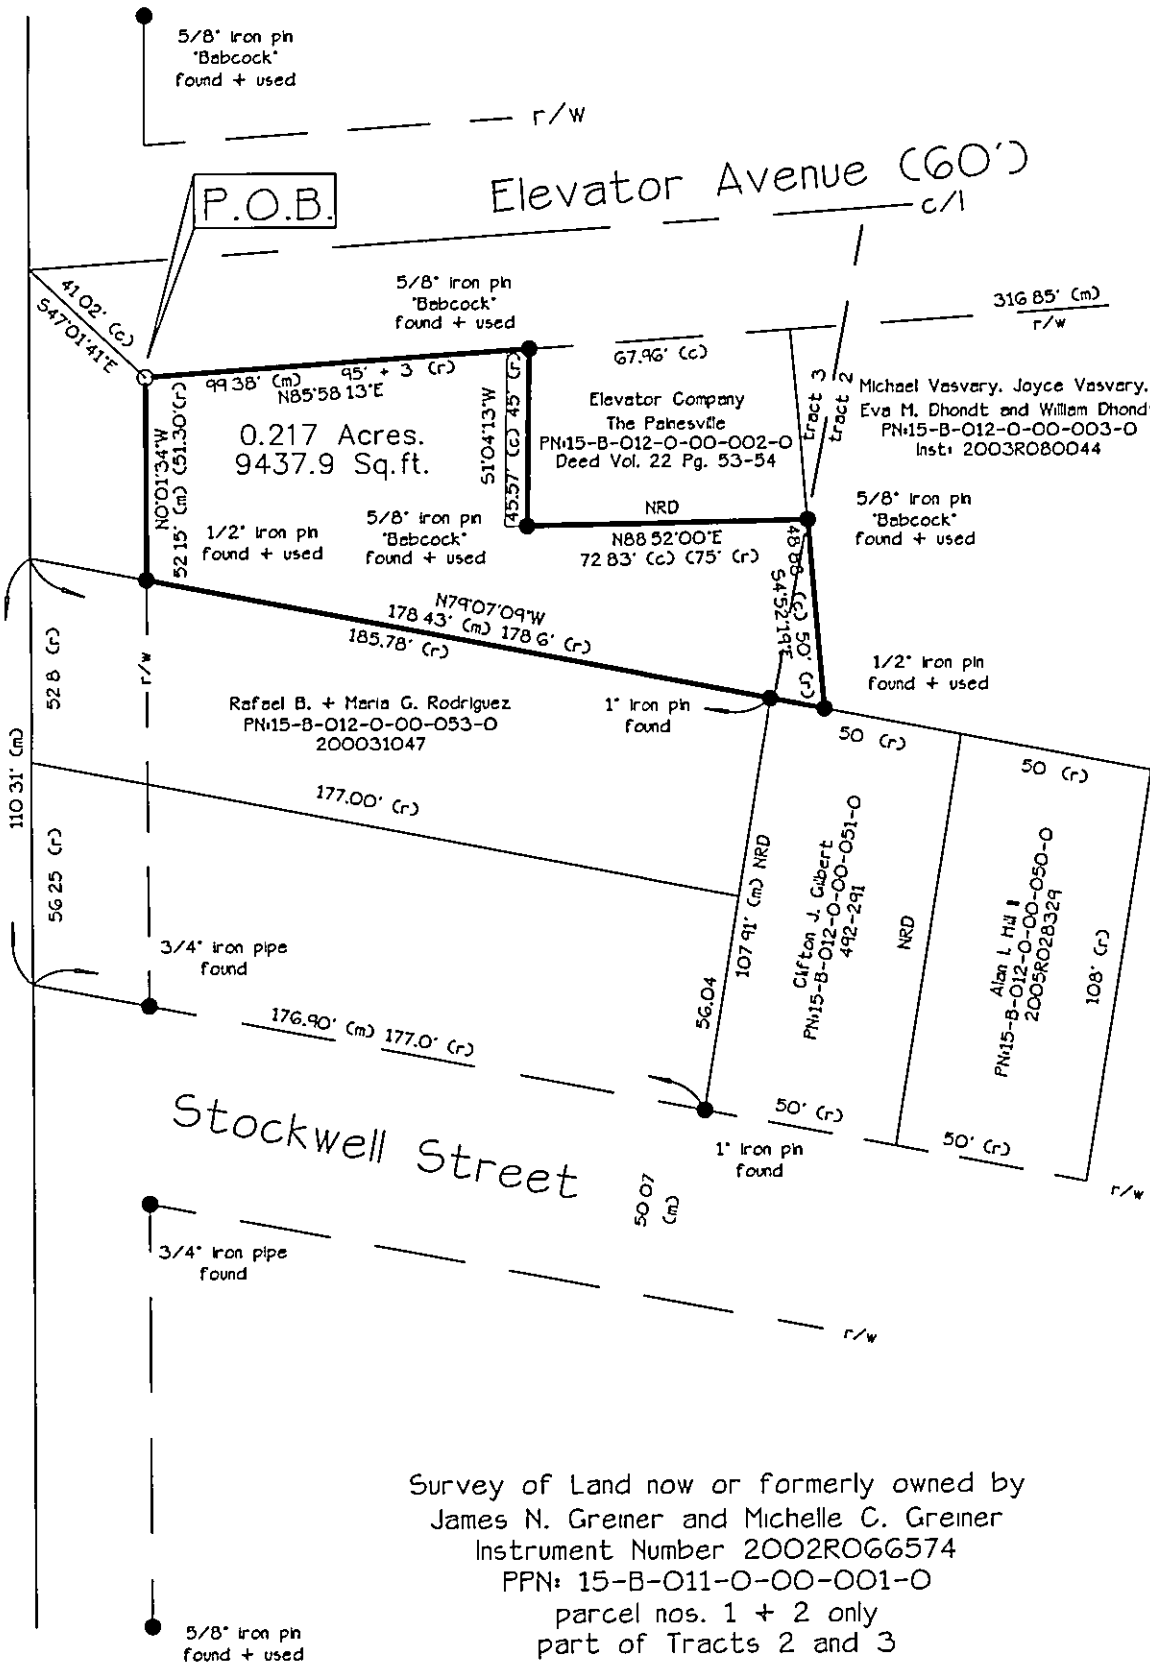

5/8" Iron pn
"Bebcock"
found + used

P.O.B.

Elevator Avenue (60')

drill hole
found + used

0.217 Acres.
9437.9 Sq.ft.

Elevator Company
The Painesville
PN15-B-012-0-00-002-0
Deed Vol. 22 Pg. 53-54

Michael Vasvary, Joyce Vasvary,
Eva M. Dhondt and William Dhondt
PN15-B-012-0-00-003-0
Inst: 2003R080044

1/2" Iron pn
found + used

5/8" Iron pn
"Bebcock"
found + used

NRD
N88 52'00"E
72 83' (c) (75' Cr)

5/8" Iron pn
"Bebcock"
found + used

1/2" Iron pn
found + used

Rafael B. + Maria G. Rodriguez
PN15-B-012-0-00-053-0
200031047

1" Iron pn
found

Cifton J. Cubert
PN15-B-012-0-00-051-0
442-291
NRD

Alan L. Hill II
PN15-B-012-0-00-050-0
2005R028329
NRD

Stockwell Street


3/4" iron pipe
found

1" Iron pn
found

5/8" Iron pn
found + used

Survey of Land now or formerly owned by
James N. Greiner and Michelle C. Greiner
Instrument Number 2002R066574
PPN: 15-B-011-0-00-001-0
parcel nos. 1 + 2 only
part of Tracts 2 and 3
City of Painesville
County of Lake
State of Ohio

References:
Survey prepared By: Foresight Engineering Group
Doyle W. Woodworth Plat of Survey
Nov 15, 2001

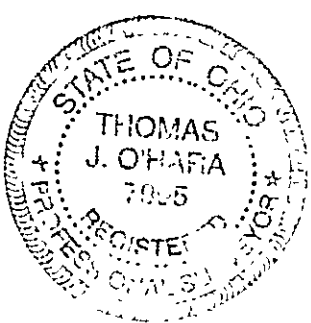

Thomas J. O'Hara
Thomas J. O'Hara P.S. 5-7995
Registered Professional Surveyor
within the State of Ohio
Dated: 7/20/05

Bearings are referenced to an assumed meridian.

LEGEND

(CR) Record / Deed Distance
(CP) Plat Distance
(MD) Measured Distance
(CC) Calculated Distance
R/W Right of Way
C/L Centerline
Occupation Line
-x-x- Fence Line
Drill Hole Found
Drill Hole Set
Vol. Volume
Pg. Page

Survey Monument Found
5/8" Dia. x 30" Steel Rebar Set
Stone Monument Found
Break Line
P.O.B. Place of Beginning
O.R. Official Record

NORTH

0' 25' 50'
1"=50'

All Iron pins noted as being set are 5/8" Dia. x 30" Long Steel Rebar bearing plastic cap O'HARA 7995. This Survey is a Boundary Survey prepared in accordance with Chapter 4753-37 of the Administrative Code.

Project No: 0525
Date of Survey: 9-8-05
Revised: 09-20-05
Revised
Revised

Page 1 of 1

O'Hara Land Surveying, L.L.C.

P.O. Box 902, Chardon, Ohio 44024
Voice: 440-286-8417 Fax: 440-286-8873 E-Mail: ohrasurveying@adelphia.net