



JUNE 16, 2006

- LEGEND**
- (R) RECORD
 - (O) OBSERVED
 - (M) MEASURED
 - I.PIN IRON PIN
 - L.P.I.P.E IRON PIPE
 - FD FOUND
 - C/L CENTERLINE
 - R/W RIGHT-OF-WAY

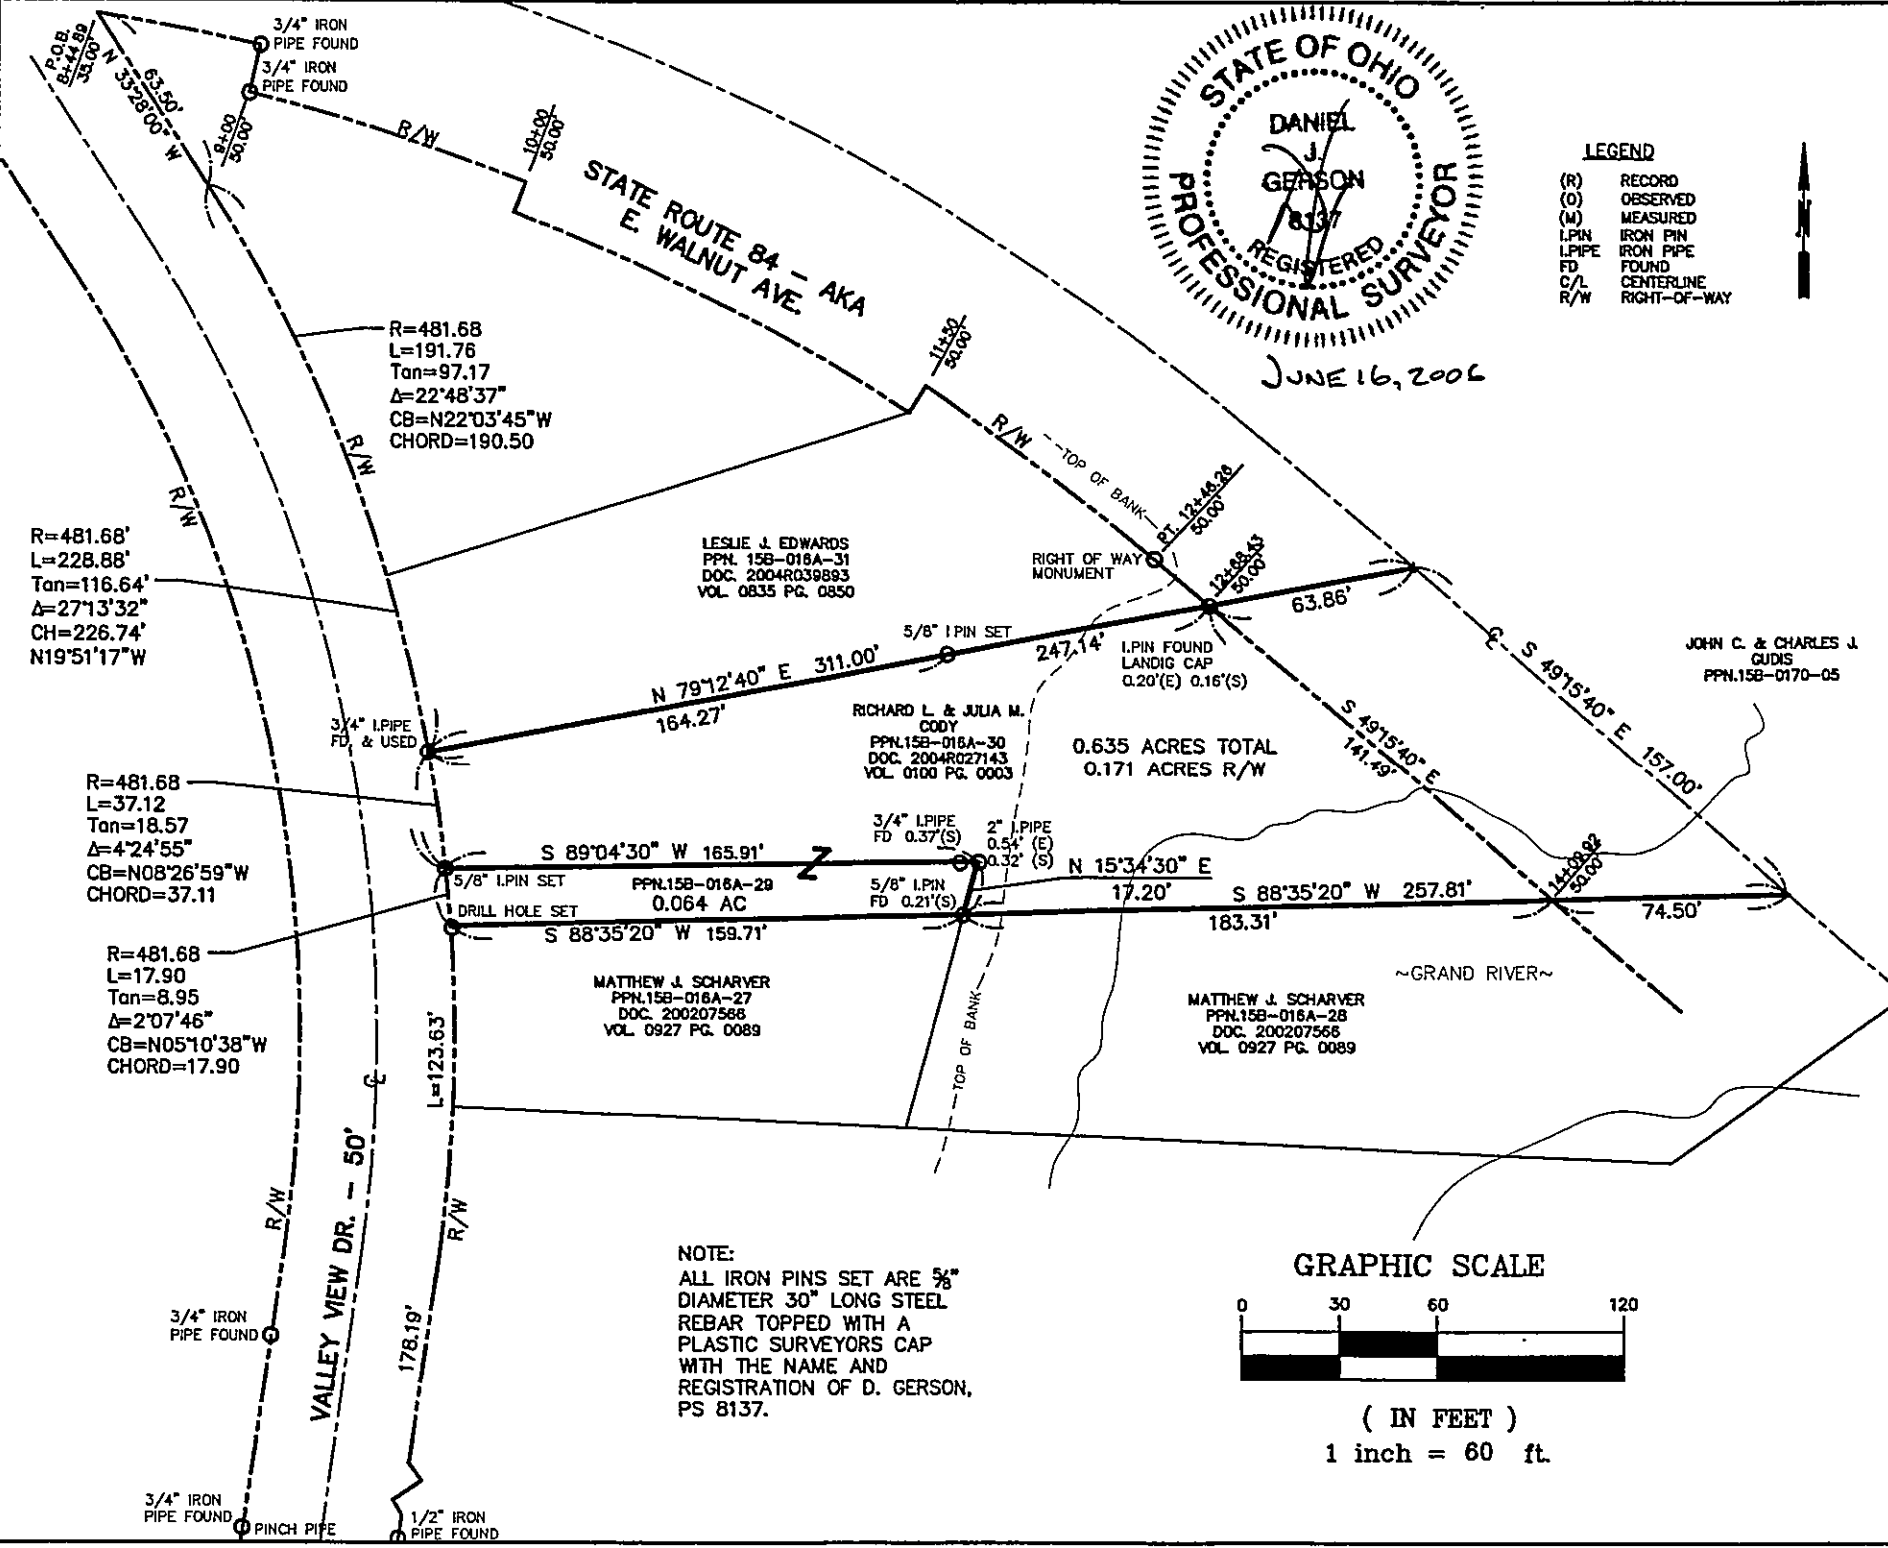

NOTE:
 ALL IRON PINS SET ARE 5/8"
 DIAMETER 30" LONG STEEL
 REBAR TOPPED WITH A
 PLASTIC SURVEYORS CAP
 WITH THE NAME AND
 REGISTRATION OF D. GERSON,
 PS 8137.

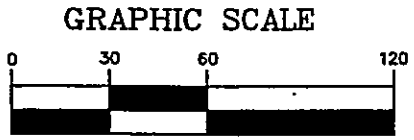

(IN FEET)
 1 inch = 60 ft.

WILLIAM R. GRAY ASSOCIATES, INC.
 8472 HAMILTON DRIVE, MENTOR, OHIO 44060
 (440) 350-0861

TITLE	BOUNDARY SURVEY
PPN#	158-016A-30 & 158-016A-28
TRACT	PART OF LOT 12, TRACT 2
CITY	CITY OF PAINESVILLE LAKE COUNTY OHIO
DATE	6-9-06
DRAWN BY	RES
CHECKED BY	DJG
SCALE	1" = 60'

WORLD TITLE INC.
 14955 SPRAGUE RD. SUITE 210
 STRONGSVILLE, OHIO 44136