


# THE LAKE COUNTY SURVEY

PAINESVILLE TWP./PAINESVILLE CITY - LAKE COUNTY - STATE OF OHIO  
 BEING PART OF LOT NO. 21, TRACT NO. 1 & LOTS NO. 13&15, TRACT NO. 2


SITE LOCATION

## INDEX OF DRAWINGS

LAKE COUNTY PLAT	1
PARCEL "A"	2
PARCEL "B"	3
PARCEL "C"	4
PARCEL "D"	5
PARCEL "E"	6
PARCEL "F"	7

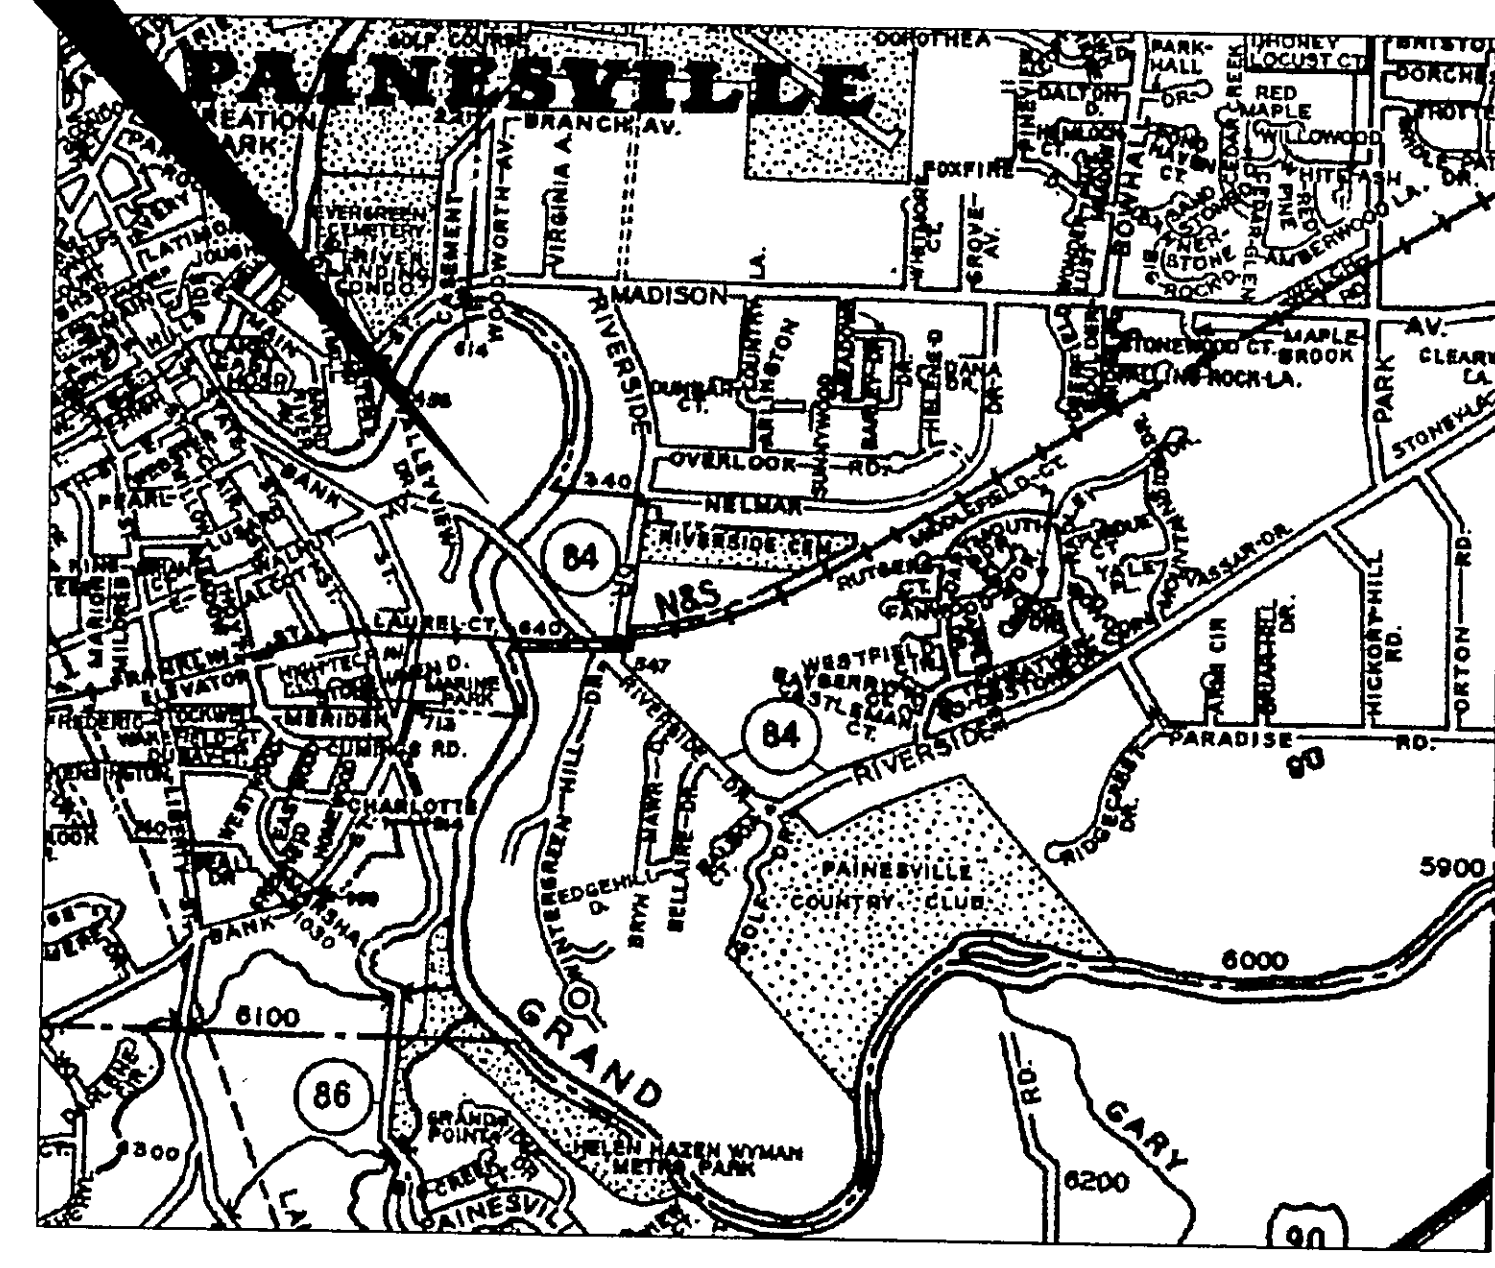

VICINITY MAP  
NO SCALE

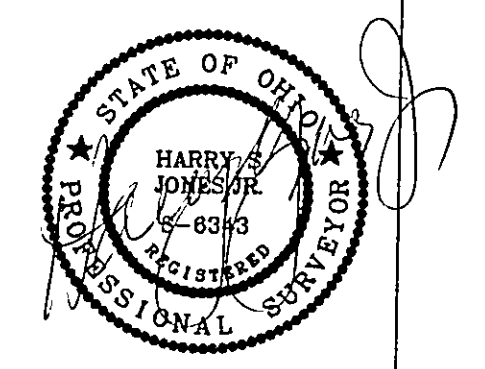

REV NO.	DESCRIPTION	DATE	BY	CHK'D
1	REVISED SURVEY PLAT	12/14/04	J.D.	H.J.
2	REVISED SURVEY PLAT	12/22/04	J.D.	H.J.
3	REVISED PER LAKE COUNTY	2/10/05	B.P.	H.J.

THE LAKE COUNTY SURVEY  
 PAINESVILLE TWP/PAINESVILLE CITY - LAKE COUNTY - STATE OF OHIO  
 BEING PART OF LOT NO. 21, TRACT NO. 1 & LOT NO. 13&15, TRACT NO. 2

**bj** BABCOCK, JONES AND ASSOCIATES, INC  
 CIVIL ENGINEERS - SURVEYORS - LAND PLANNERS  
 1924 MENTOR AVE - PAINESVILLE - OHIO 44077  
 PHONE 1-440-357-1811 FAX 1-440-357-9173

DATE DECEMBER 2004  
 DESIGN BY H.J.  
 DRAWN BY J.D.  
 APPROVED BY H.J.  
 CREW CHIEF W.B.

TITLE PAGE

SCALE	NONE
JOB NO	04-141
SHEET	1 OF 7