


LOT SPLITS AND CONSOLIDATION FOR NEW HOPE BAPTIST CHURCH

Situated in Tract 3, Lot 3, of Original Painesville Township, now in Painesville City, County of Lake and State of Ohio and further known as being parts of Sublots 38, 39, 40, 41 and 42 of the H & F Williams Survey as recorded in Volume A, Page 94 and 95 of Lake County Plat Records


Notes

1. Basis of bearings: C/L W Jackson St. S 46°32'00"W.
2. (d)=deed,(c)=calculated, (m)=measured
3. rebar set are 5/8" x 30" rebar with "Harrison 7002" survey cap
4. References
 - A. H & F Williams Survey Plat A-94 and A-95.
 - B. Painesville Industrial Park Subdivision Plat 2-41.
 - C. Crabbs Survey dated November 27, 2017.
 - D. Deeds of record
5. No encroachments noted.
6. This plat was prepared without benefit of a title examination and is subject to the results that an independent title examination might reveal.

I, the undersigned, hereby certify that the boundary survey represented by this plat and all monumentation set were conducted in accordance with the specifications set forth in Chapter 4733-37 of the Ohio Administrative Code. Surveyed May, 2024.

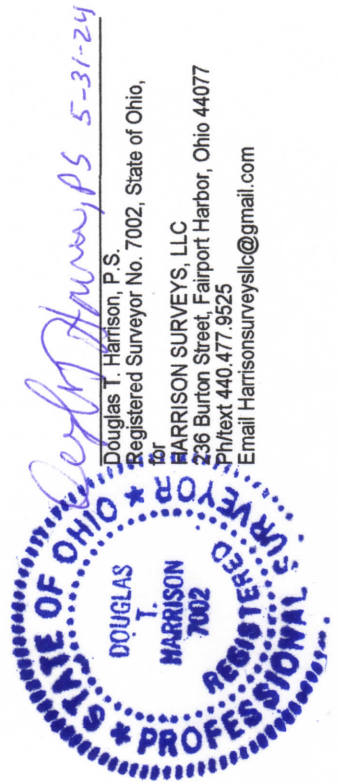

Douglas T. Harrison, P.S.
 Registered Surveyor No. 7002, State of Ohio,
 for
 HARRISON SURVEYS, LLC
 236 Burton Street, Fairport Harbor, Ohio 44077
 Ph/text 440.477.9525
 Email Harrisonsurveysllc@gmail.com

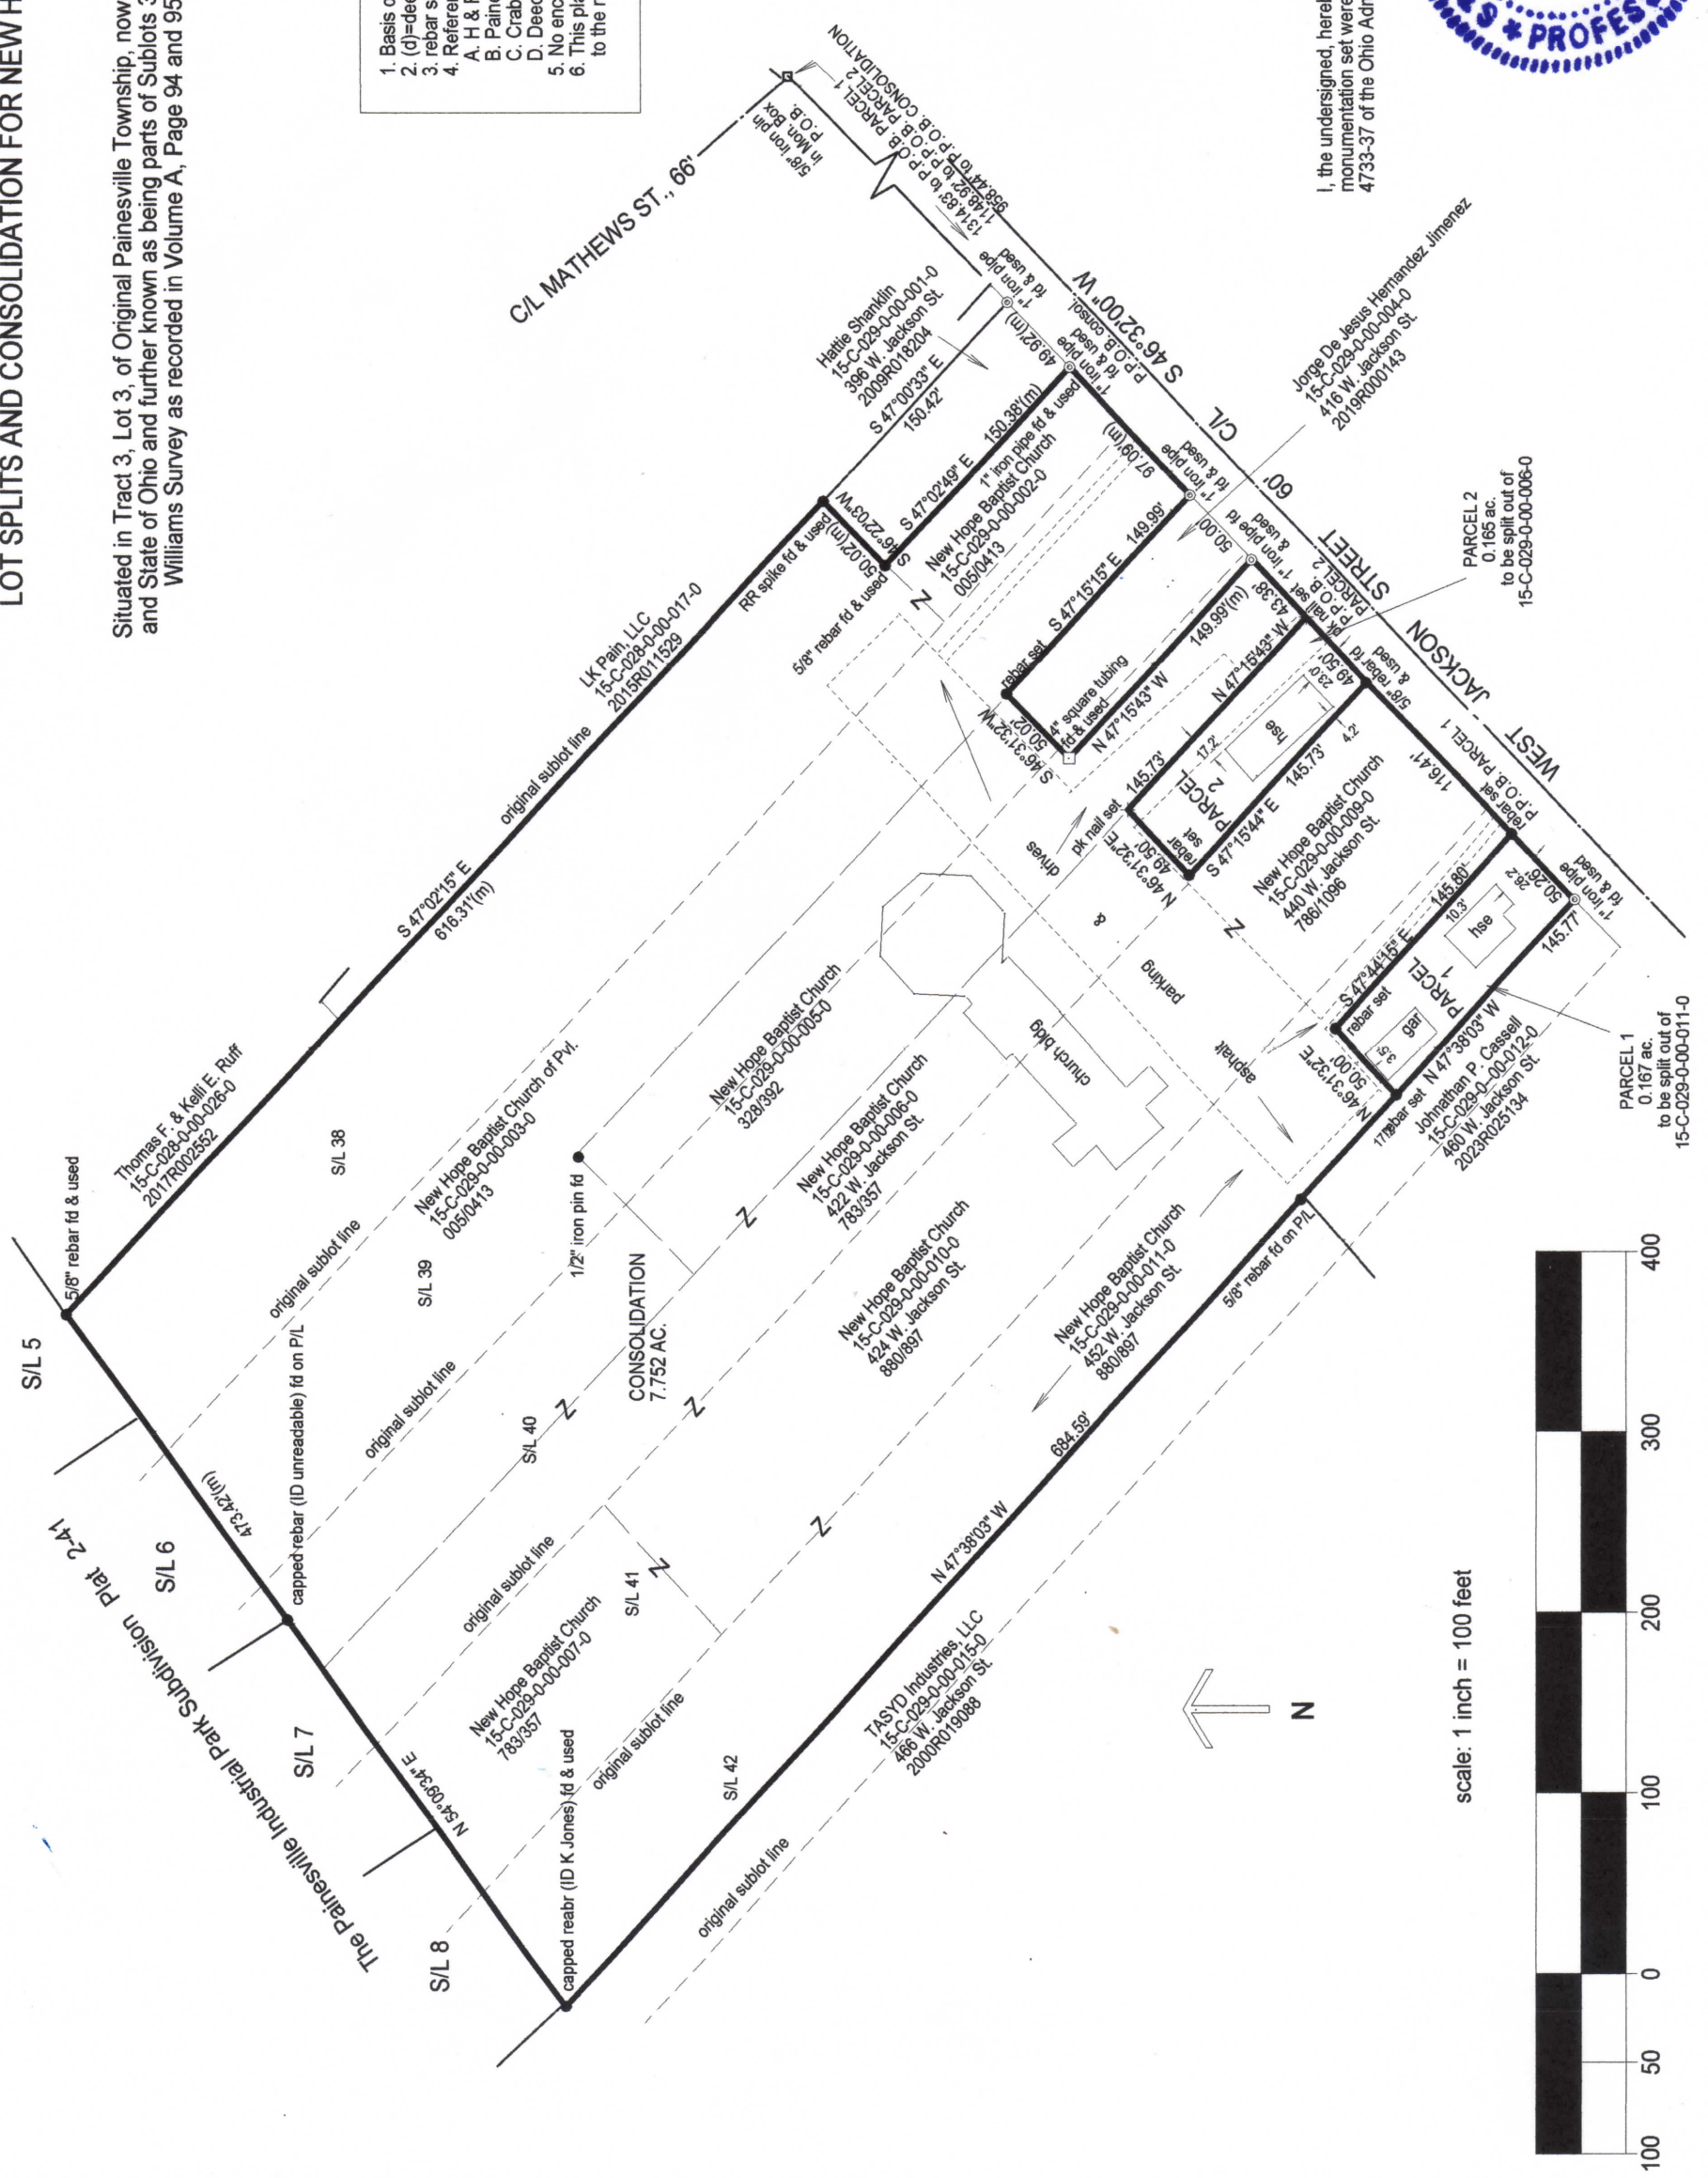

scale: 1 inch = 100 feet

