


MADE FOR AND AT THE INSTANCE OF
Daniel C. Praznovsky

PROPERTY INFORMATION

ADDRESS: 144 Nebraska Street, City of Painesville
SUBDIVISION: N.A.
RECORDED DEED: Vol. 161, Pg. 1165
LOT No. 68 & 69 Phelps Heirs Survey
COUNTY OF Lake
P.P. No. 15D-5-10
DATE SURVEYED: 09-21-04

Lot Balance

0.185 Acres.
8077.8 Sq.ft.

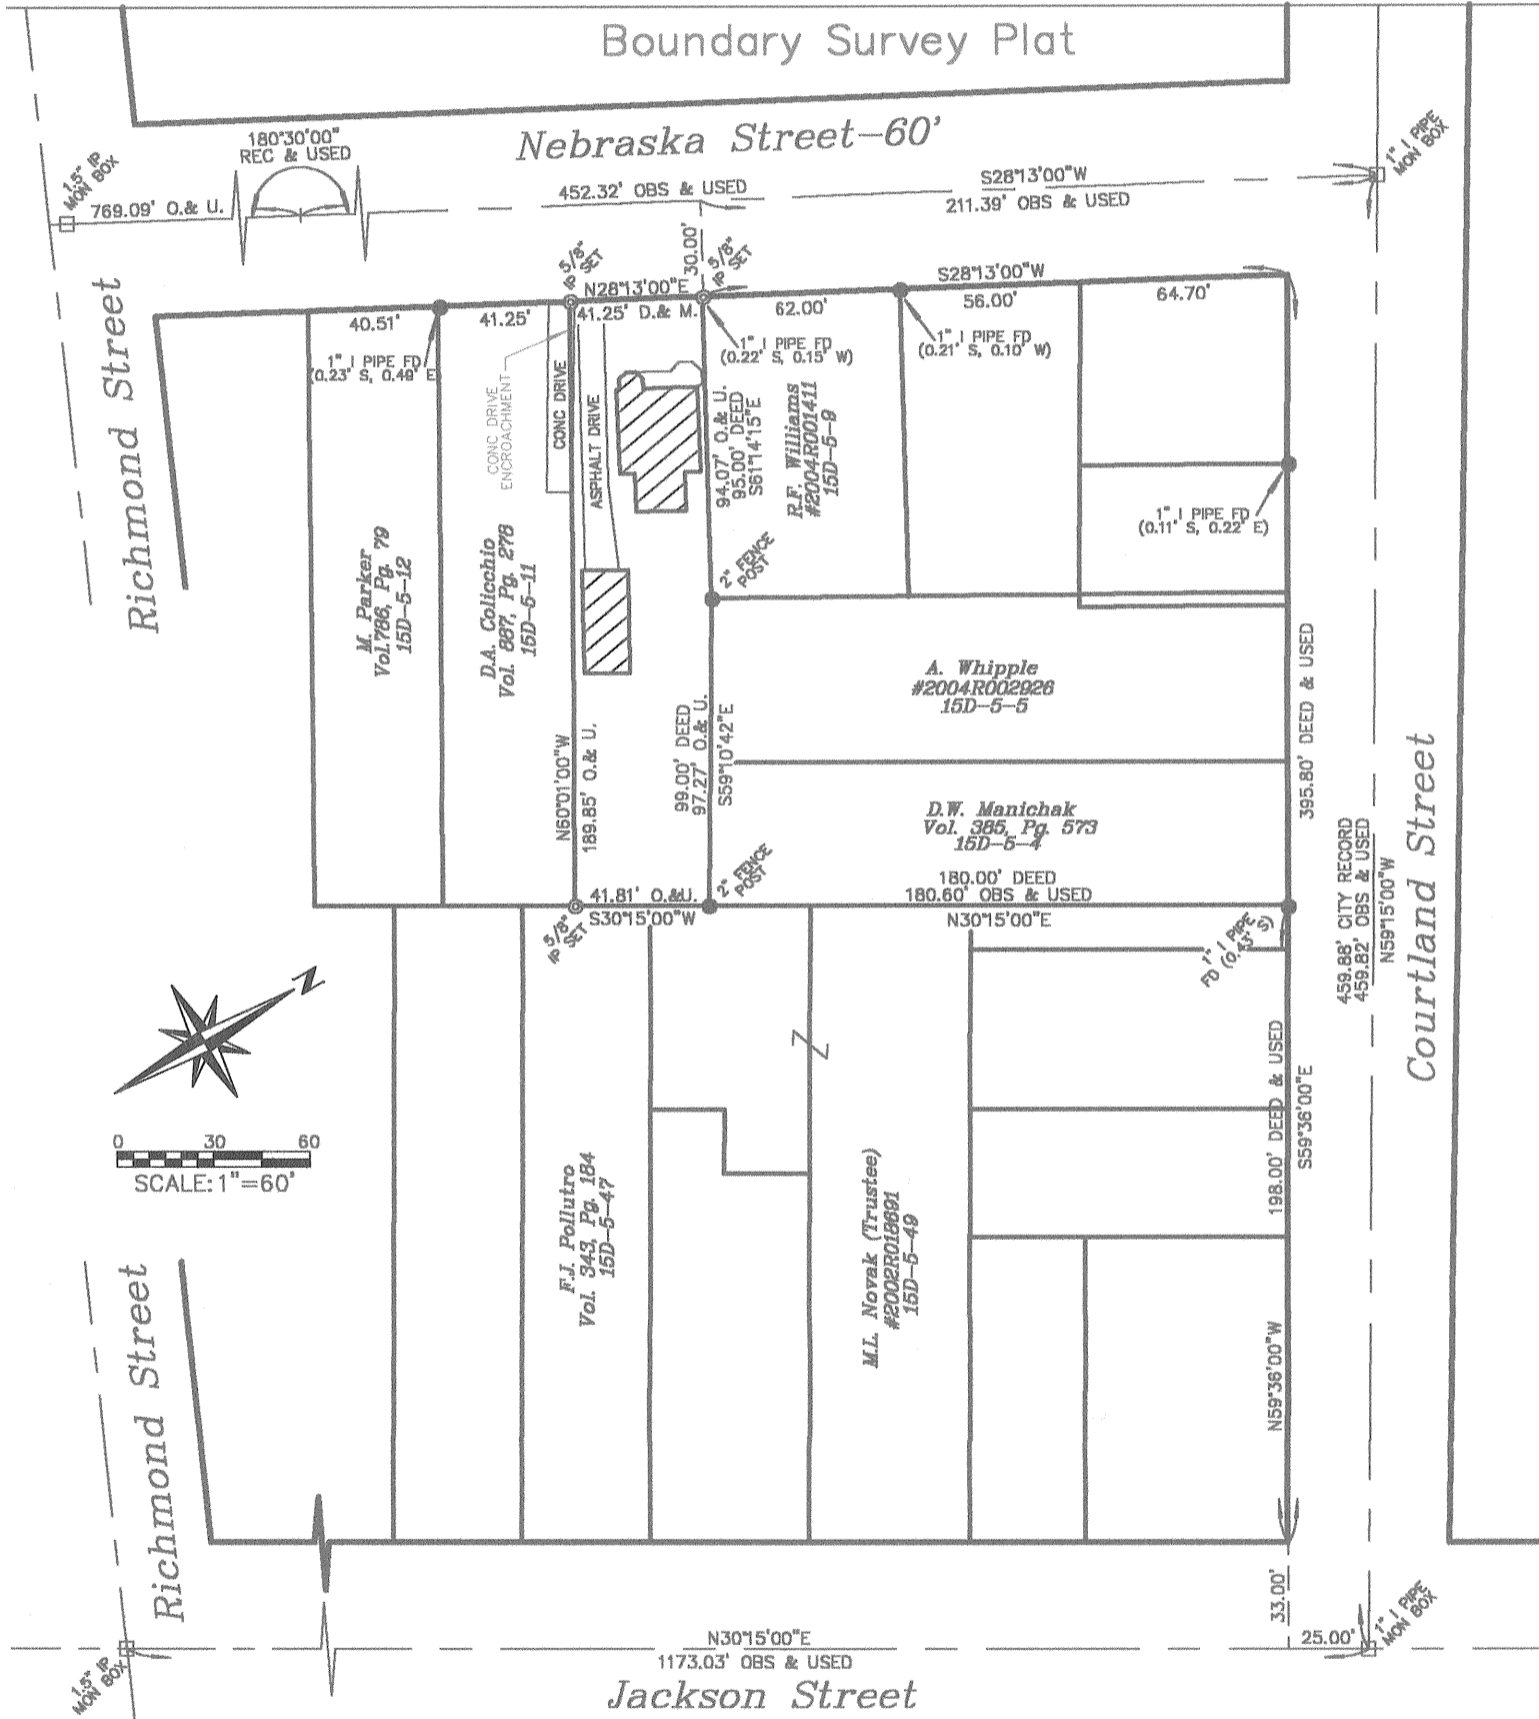

This Boundary Survey has been prepared in accordance with Chapter 4733-37, Ohio Administrative Code for Minimum Standards for Boundary Surveys as adopted 2-15-90. This survey was performed under my supervision, and is believed to be correct and accurate to the best of my knowledge.

ENCROACHMENTS: SEE DRAWING

(Signature) 9-23-04
Keith B. Jones - Reg. Surveyor No. 7794
Copyright 2003 AAA Land Surveying, Inc

