


# PLAT OF SURVEY


LANDS SHOWN ARE KNOWN AS BEING PART OF LOT 68, IN THE PHELPS TRACT, SITUATED NOW IN THE CITY OF PAINESVILLE, COUNTY OF LAKE IN THE STATE OF OHIO.

## GRAPHIC SCALE

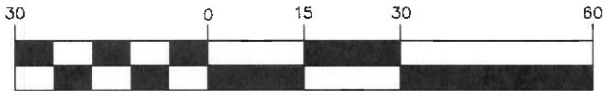


1 inch = 30 ft.

North is based upon an assumed meridian and is to be used for reference only.

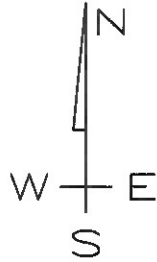

## Nebraska Street 60'

Courtland Street 50'

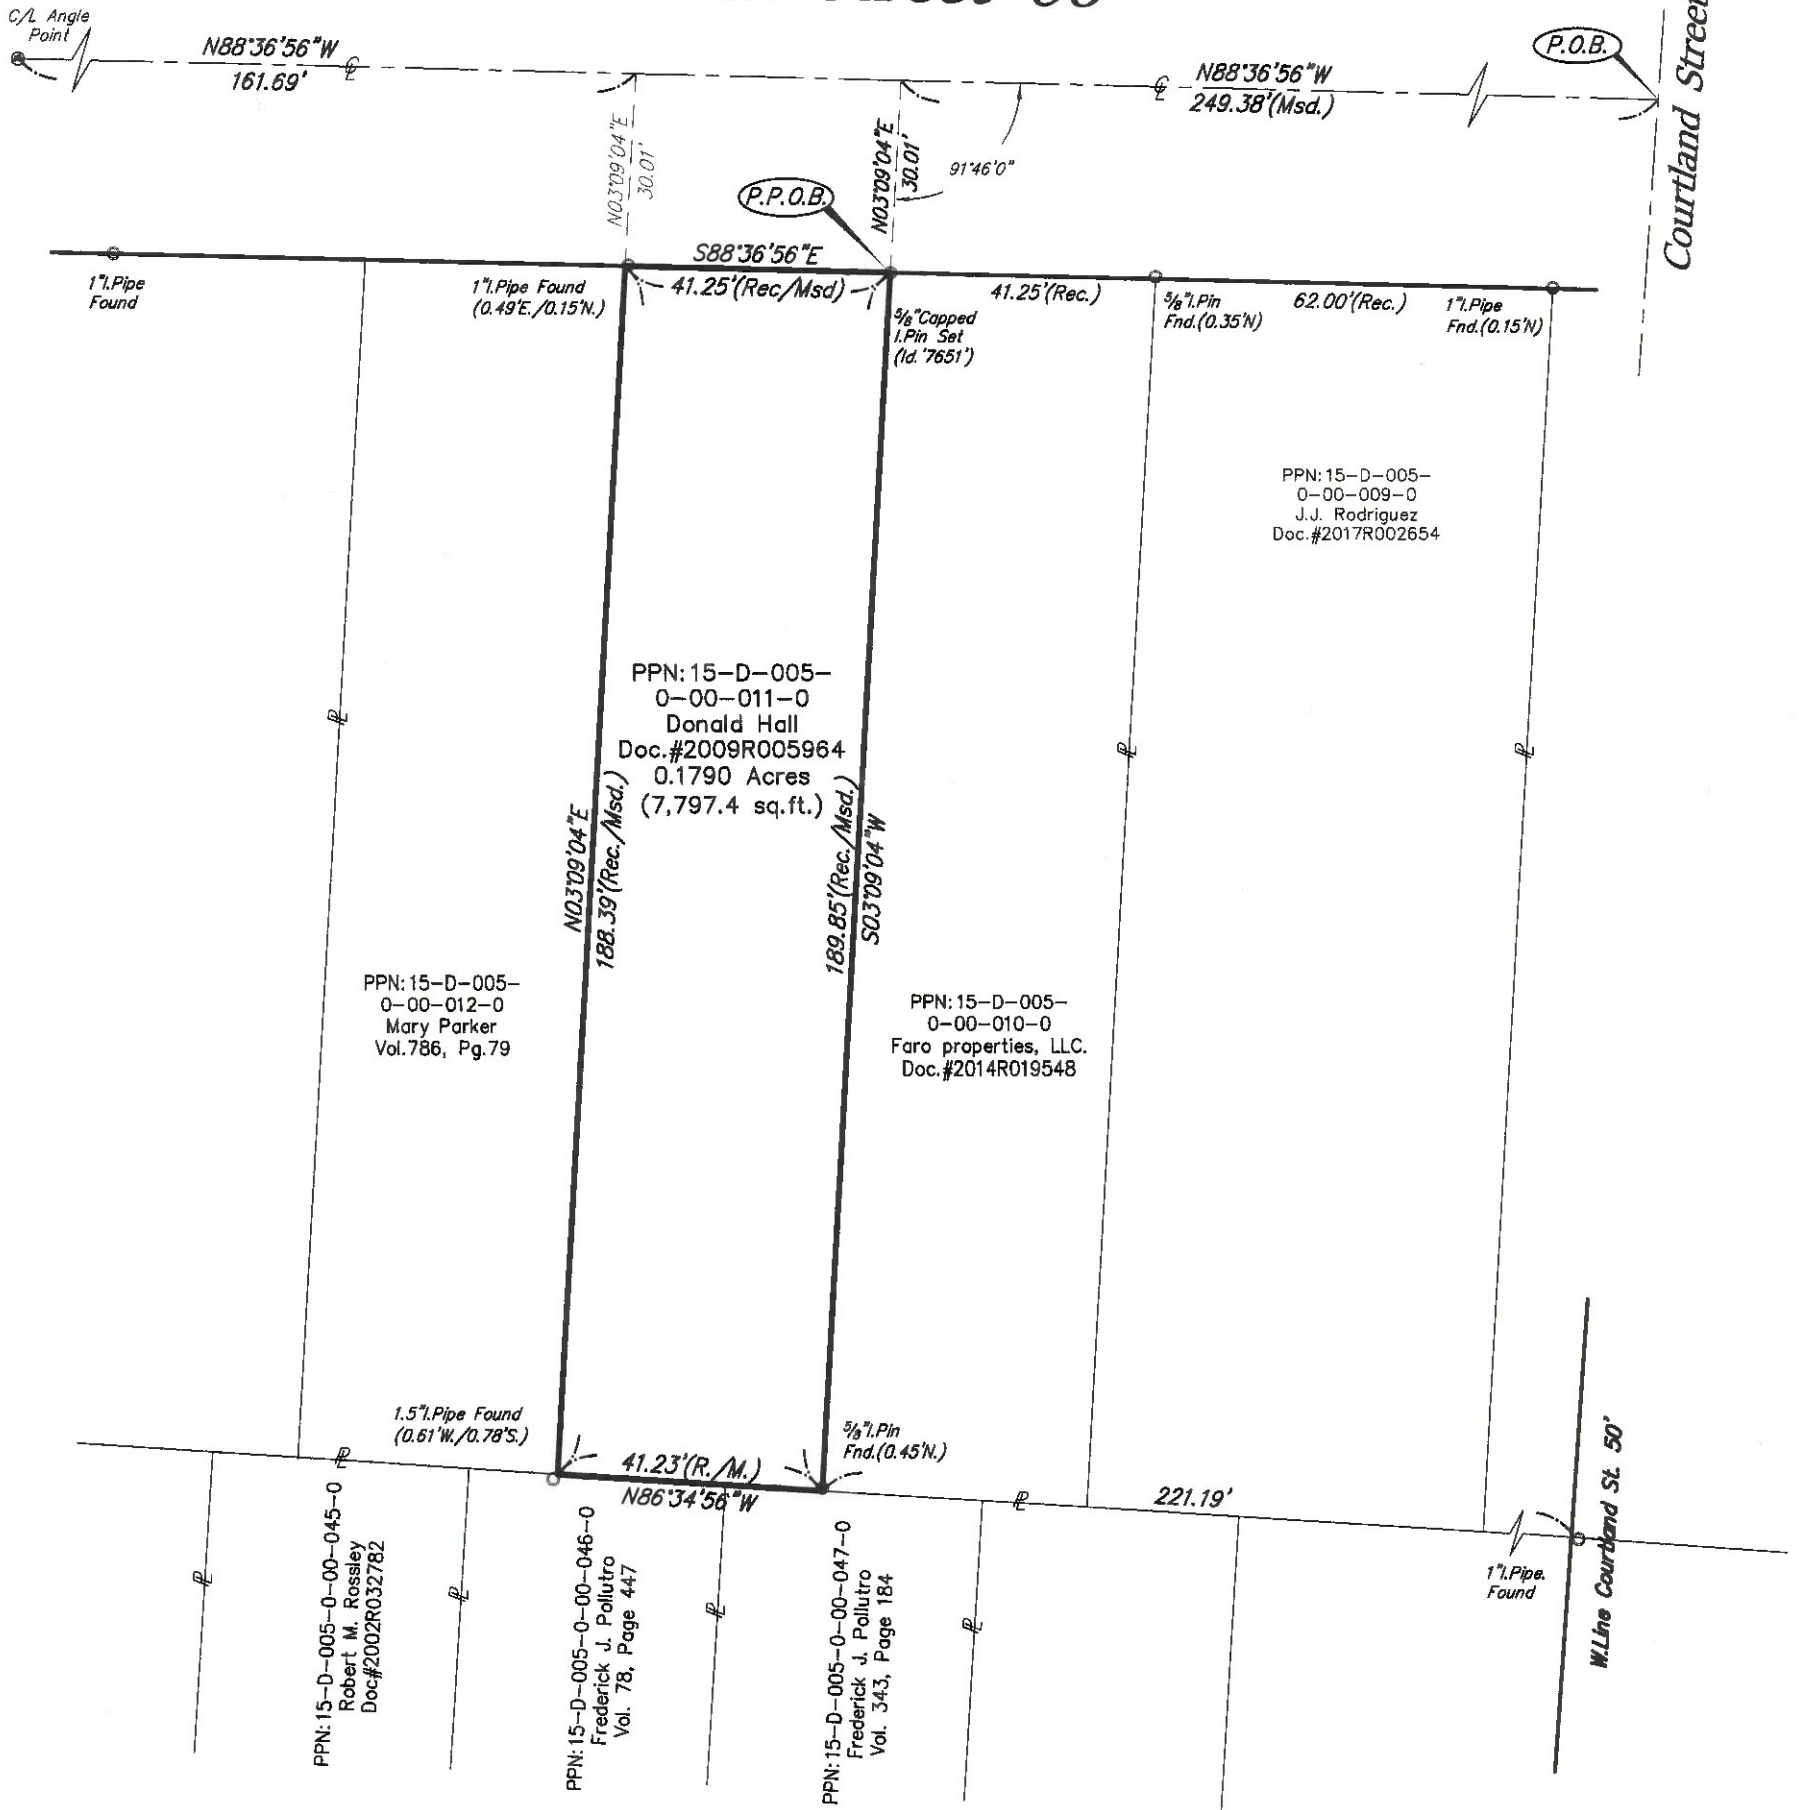

PREPARED BY:



**ALBAN SURVEYING CO.**

Engineers and Surveyors  
38052 Euclid Avenue, Suite 200  
Willoughby, Ohio 44094  
Phone: 440-946-0752

I THE UNDERSIGNED DO HEREBY CERTIFY THAT I HAVE SURVEYED THE PREMISES AND HAVE PREPARED THIS PLAT IN ACCORDANCE WITH THE PROVISIONS OF CHAPTER 4733-37 OF THE OHIO ADMINISTRATIVE CODE. DIMENSIONS SHOWN HEREON ARE EXPRESSED IN FEET AND DECIMAL PARTS THEREOF.

*[Signature]*  
JOHN R. ALBAN P.S. 7651 6/10/19

