
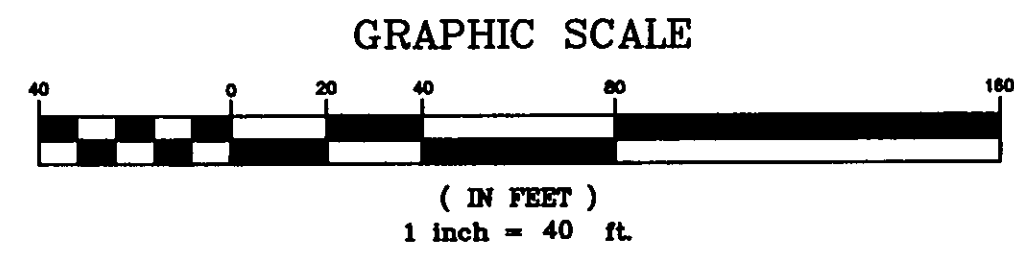


- Iron Pin Found
- Iron Pipe Found
- Iron Pin Set
- M Monument Box Found
- ▲ PK Nail Set
- △ PK Nail Found
- ⊙ Stone Found
- Monument Box Empty
- ⊕ Drill Hole Found
- ⊖ Drill Hole Set
- ⊗ Railroad Spike Fd.
- ⊘ Railroad Spike Set
- Meas. = Measured
- Plat = Subdivision Plat
- D/M = Deed & Measured
- Rec. = Record Information
- Dd. = Deed Act. = Actual

PLAT OF SURVEY
Painesville, Lake County, Ohio
for: **SORC Enterprises**
CLIENT OWNER
ADDRESS STREET CITY ZIP
SUBDIVISION NAME 107 Phelps Heirs Survey STREET
VOL.-PG. LOT
SUBLOT NO. STREET VOL.-PG PERM PARCEL NO

SURVEY CERTIFICATION
I hereby certify that this plat was prepared from a field survey made under my direct supervision. Monuments were found or set as indicated. Dimensions are expressed in feet and decimal parts thereof. All of which are correct to the best of my knowledge and belief. This plat was prepared in accordance with the provisions of Chapter 4733-37 of the Ohio Administrative Code. All Iron Pins Set are 5/8" x 30" long rebar and capped "H. Jones - 6343".
Harry S. Jones Jr. P.S. #6343

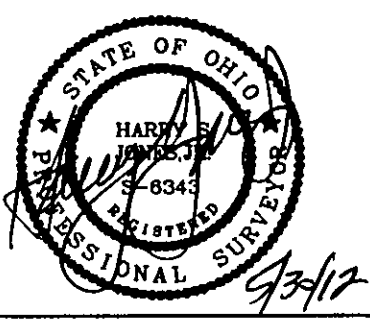

REVISIONS			Jones Surveying, LLC ENGINEERS - SURVEYORS - PLANNERS 1924 MENTOR AVE., PAINESVILLE, OHIO 440-357-1811 440-357-9173 (FAX) hjonesurveying@yahoo.com		
NO.	DATE	BY			
1			DRAWN BY	RT	SCALE 1"=40'
2			CHKD.	HJ	DATE 5/30/12
3			CREW CHIEF	DR	APPD HJ
4					PHONE NO 440-357-1811
5					DRAWING NO 12-065