



CURVE TABLE						
CURVE	LENGTH	RADIUS	TANGENT	CHORD	BEARING	DELTA
C1	58.00	475.00	29.03	57.96	N10°07'00"E	6°59'44"

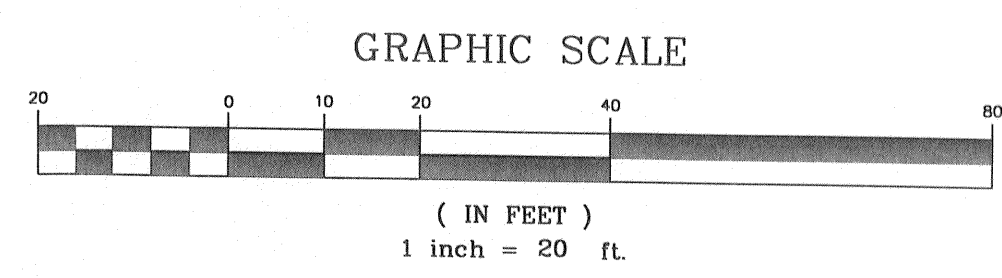

Bearings are based upon the centerline of Skinner Avenue being North 11°19'25" and are used to describe angles only.

Samuel Fowler #6213 3/17/05

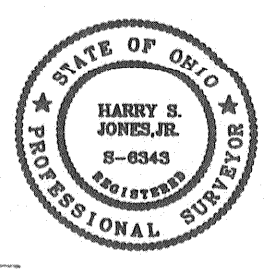

REV. NO.	DESCRIPTION	DATE	BY	CHK'D

bj BABCOCK, JONES AND ASSOCIATES, INC
 CIVIL ENGINEERS - SURVEYORS - LAND PLANNERS
 PAINESVILLE OHIO 44077

DATE	3/17/05
DESIGN BY	H.J.
DRAWN BY	B.P.
APPROVED BY	H.J.
CREW CHIEF	W.B.

SURVEY PLAT
 FOR
 IRENE MORSE
 SKINNER AVE. (ST. CLAIR ALLOTMENT)
 BEING PART OF TRACT #4 AND LOT #42
 PAINESVILLE CITY LAKE COUNTY STATE OF OHIO

SCALE	1"=20'
JOB NO	05-011
SHEET	1
OF	1