



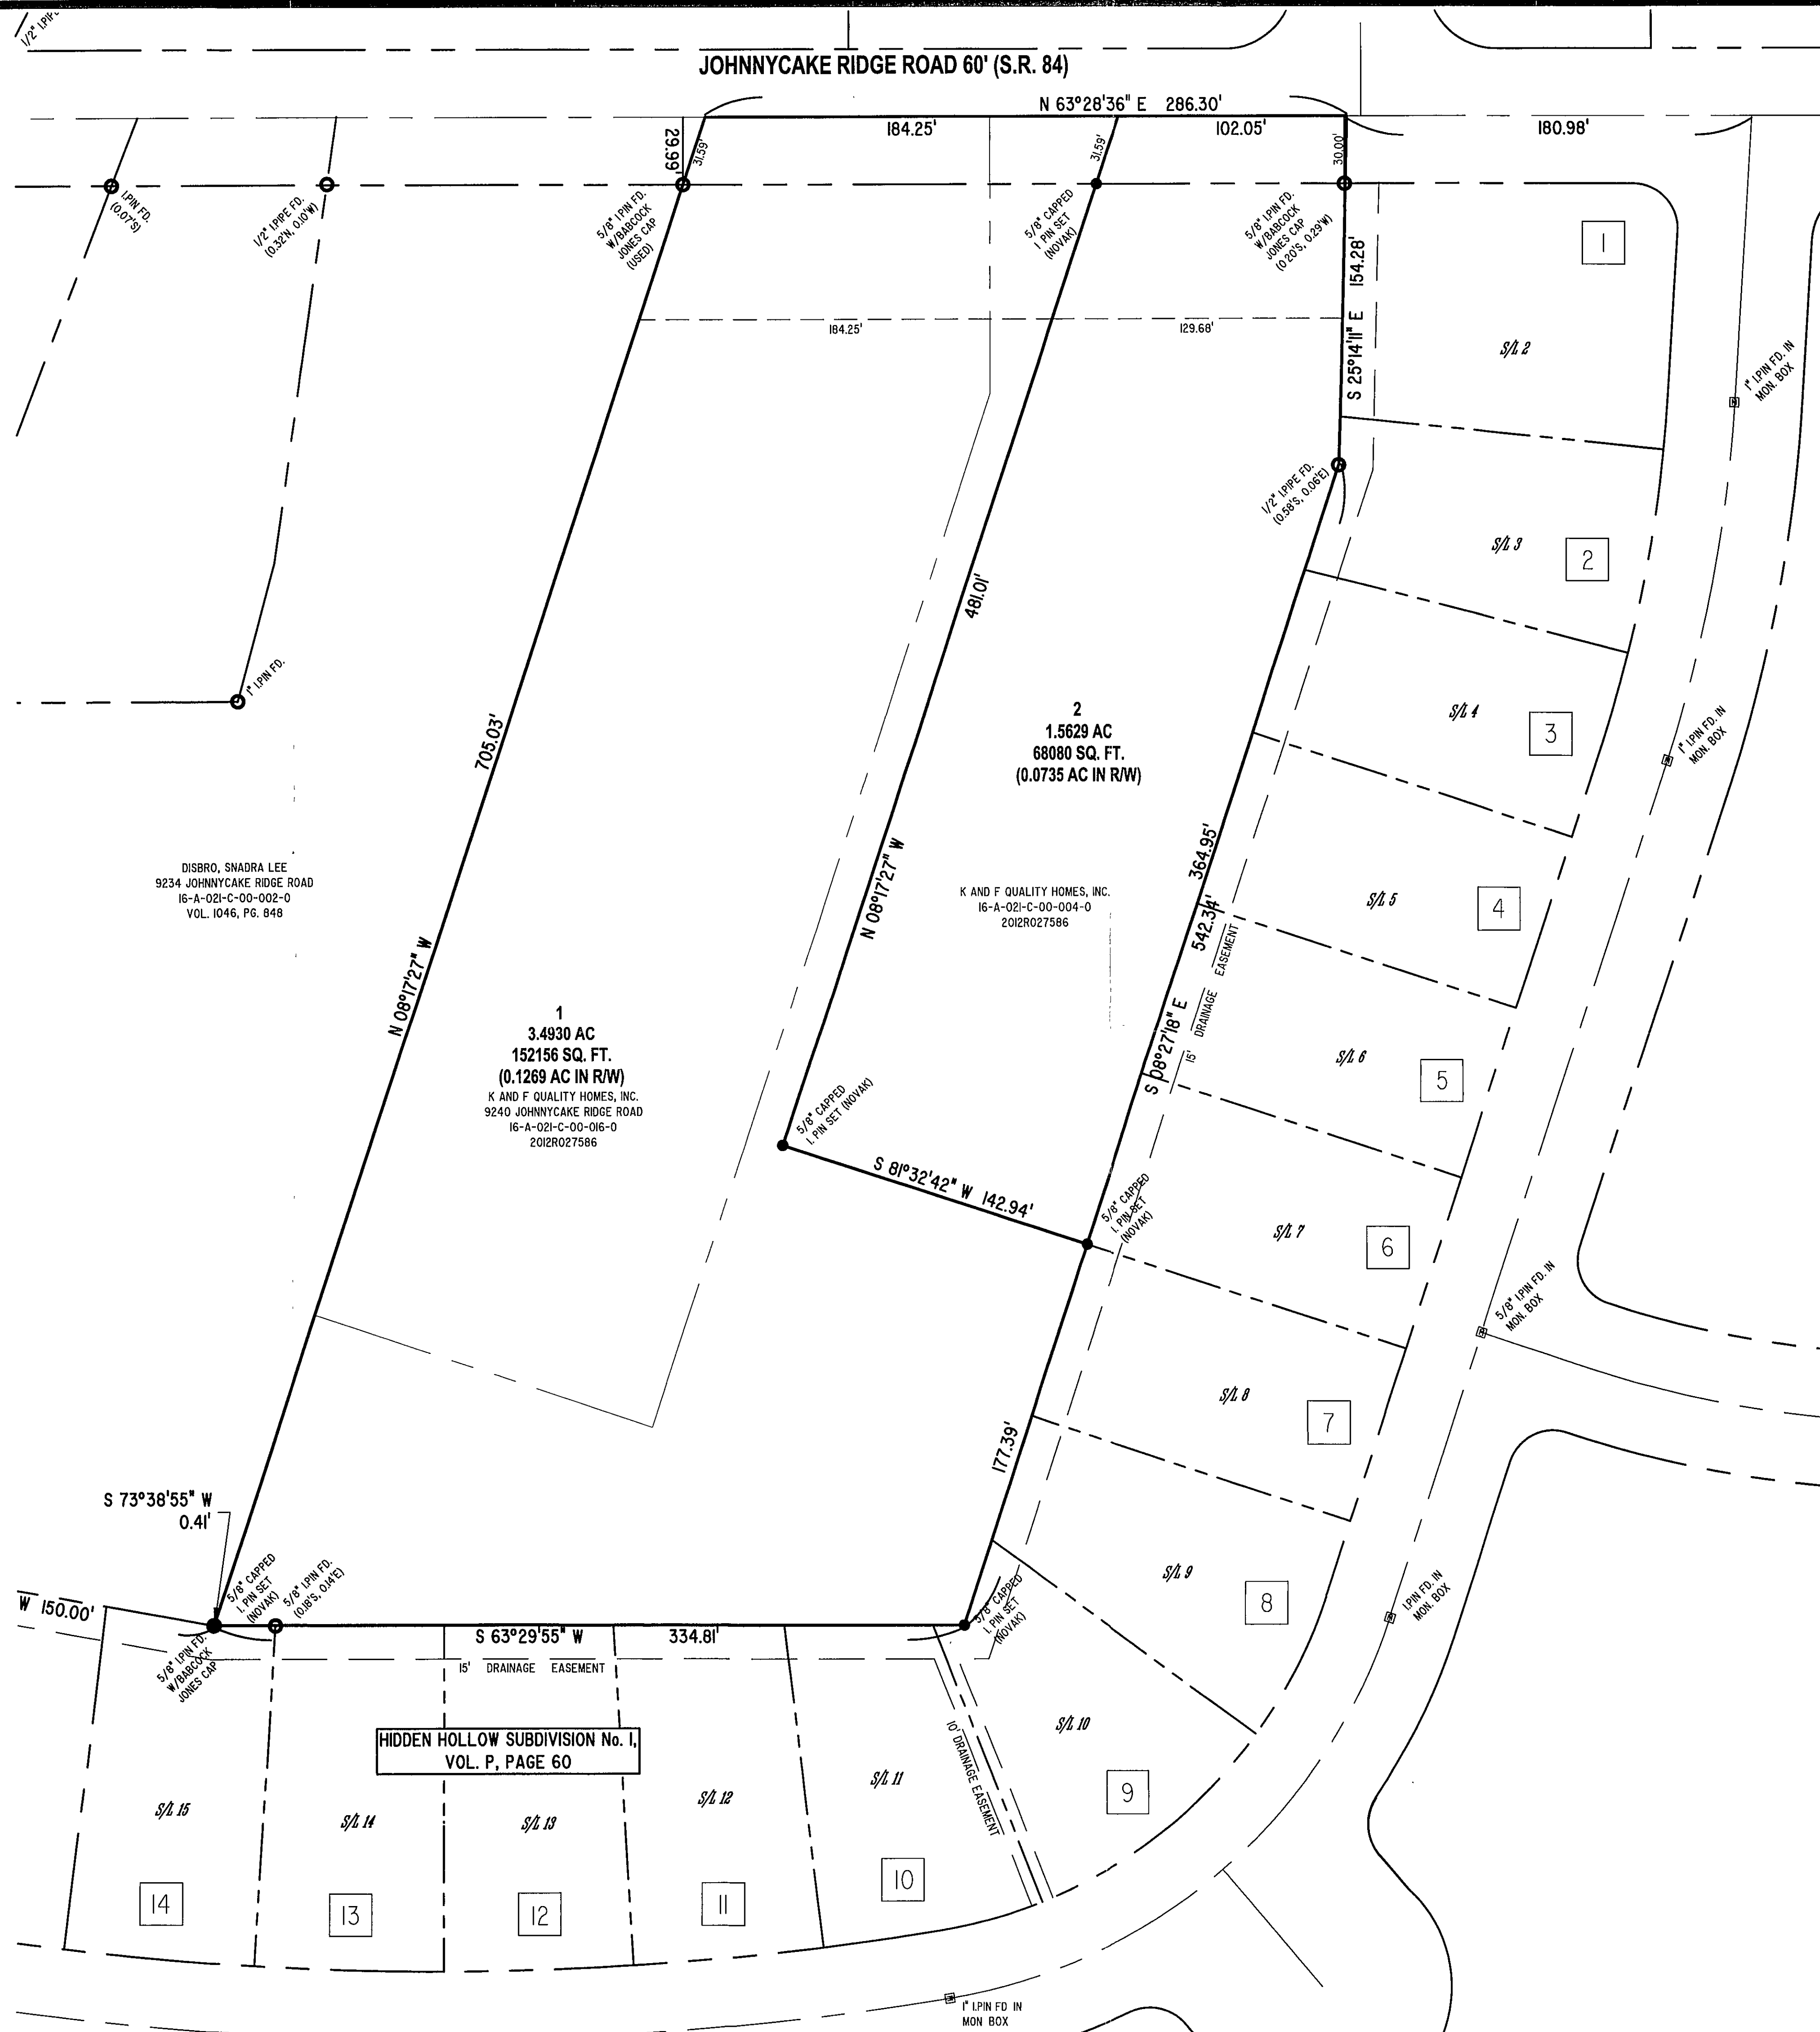


SITUATED IN THE CITY OF MENTOR, COUNTY OF LAKE AND STATE OF OHIO AND KNOWN AS BEING PART OF LOT 2, IN TRACT 1 BEARINGS USED HEREIN ARE TO DENOTE ANGULAR RELATIONSHIP ONLY AND DO NOT REPRESENT TRUE NORTH.

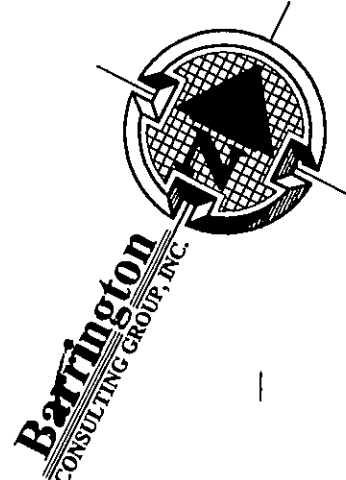

CERTIFICATION :
I HEREBY CERTIFY THAT AN ACTUAL BOUNDARY SURVEY WAS PREPARED BY ME ON THE 2nd DAY OF OCTOBER 2012, AND THAT THE SURVEY IS IN ACCORDANCE WITH THE OHIO REVISED CODE CHAPTER 4733-37, MINIMUM STANDARDS FOR BOUNDARY SURVEYS IN THE STATE OF OHIO. PERMANENT MONUMENTS WERE FOUND, OR SET AT ALL LOCATIONS SHOWN HEREON. ALL DIMENSIONS GIVEN ARE EXPRESSED IN FEET OR DECIMAL PARTS THEREOF. BEARINGS ARE TO AN ASSUMED MERIDIAN AND ARE SHOWN TO INDICATE ANGLES ONLY. ALL PINS SET ARE 5/8" DIA., 30" LONG REBAR WITH CAP MARKED "NOVAK 7507".

I HEREBY CERTIFY THAT, THIS PLAT WAS PREPARED BY ME AND IS CORRECT TO THE BEST OF MY KNOWLEDGE, INFORMATION AND BELIEF."

David W. Novak 01/14/2013
DAVID W. NOVAK, P.S. No. 7507

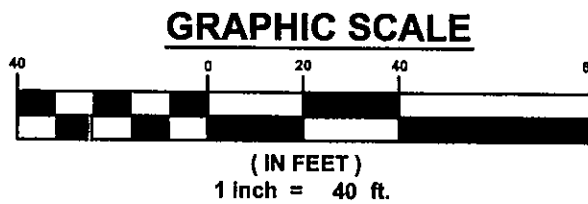

RECEIVED
CITY OF MENTOR
JAN 16 2013
ECONOMIC DEVELOPMENT
DEPARTMENT

	PARCEL NUMBER	DEED	ADDRESS	OWNER(S)
1	16-A-021-F-00-002-0	870/548	7746 HIDDEN HOLLOW DR	GABER LAWRENCE C & ANITA M
2	16-A-021-F-00-003-0	878/846; 2004R045424	7756 HIDDEN HOLLOW DR	TRAN THANG @3)
3	16-A-021-F-00-004-0	868/1280; 2003R028621	7764 HIDDEN HOLLOW DR	SMITH ROLAND J & AMY E
4	16-A-021-F-00-005-0	530/227	7772 HIDDEN HOLLOW DR	GASTON ROBERT A & MARILYN J
5	16-A-021-F-00-006-0	828/41	7780 HIDDEN HOLLOW DR	KRSTOLIC KENNETH & LYNDIA
6	16-A-021-F-00-007-0	491/224; 200038832	7788 HIDDEN HOLLOW DR	CLAUSEN PETER & MELANIE
7	16-A-021-F-00-008-0	169/1061	7796 HIDDEN HOLLOW DR	TRENTON ARTHUR M JR & JACKIE A
8	16-A-021-G-00-001-0	770/126	7804 HIDDEN HOLLOW DR	HENRIKSSON ROBERT E & RUTH ANN
9	16-A-021-G-00-002-0	617/52; 990048913 2011R014137	7814 HIDDEN HOLLOW DR	JOBLING ALYSON TRUSTEE OF THE ALYSON JOBLING REV TRUST DTD 6/23/11
10	16-A-021-G-00-003-0	2007R031891	7822 HIDDEN HOLLOW DR	GLOWACKI CARMA LOU TR @3)
11	16-A-021-G-00-004-0	2011R019568	7828 HIDDEN HOLLOW DR	MEGERY BRIAN T & AMANDA S
12	16-A-021-G-00-005-0	504/901; 2003R028965	7830 HIDDEN HOLLOW DR	JERSON JAMES A & CHRISTINE M
13	16-A-021-G-00-006-0	193/70; 2001R036888	7836 HIDDEN HOLLOW DR	CHRESTOFF PATRICK T & AMY S
14	16-A-021-G-00-007-0	304/852; 2003R033550	7840 HIDDEN HOLLOW DR	SANKAL JOHN R TR @4)

REVISIONS	BY

Barrington
CONSULTING GROUP, INC.
9114 TYLER BLVD., MENTOR, OHIO 44060
PHONE 440.205.1260 FAX 440.205.1262
www.BarringtonCGL.com

K and F Quality Homes
Gary Kovacich
10241 Karaboo
Concord, OH 44077
440.478.8455

LOT SPLIT
9240 JOHNNYCAKE RIDGE ROAD
MENTOR, OHIO 44060

KOVACICH RESIDENCE

DRAWN
CHECKED
DWN
DATE
NOV. 20, 2012
SCALE
1" = 40'
JOB NO.
12075
SHEET

11
OF
SHEETS