
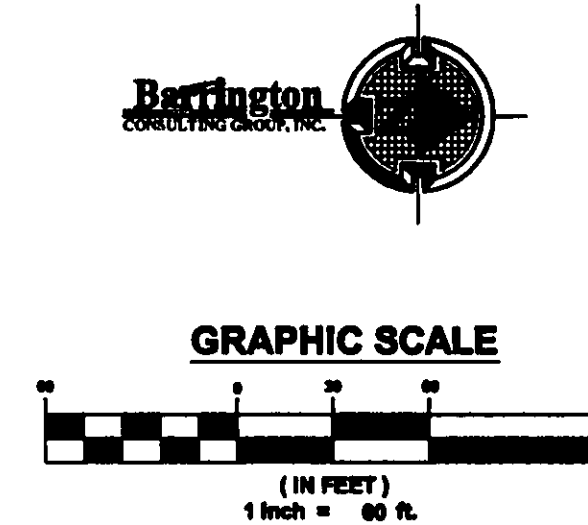


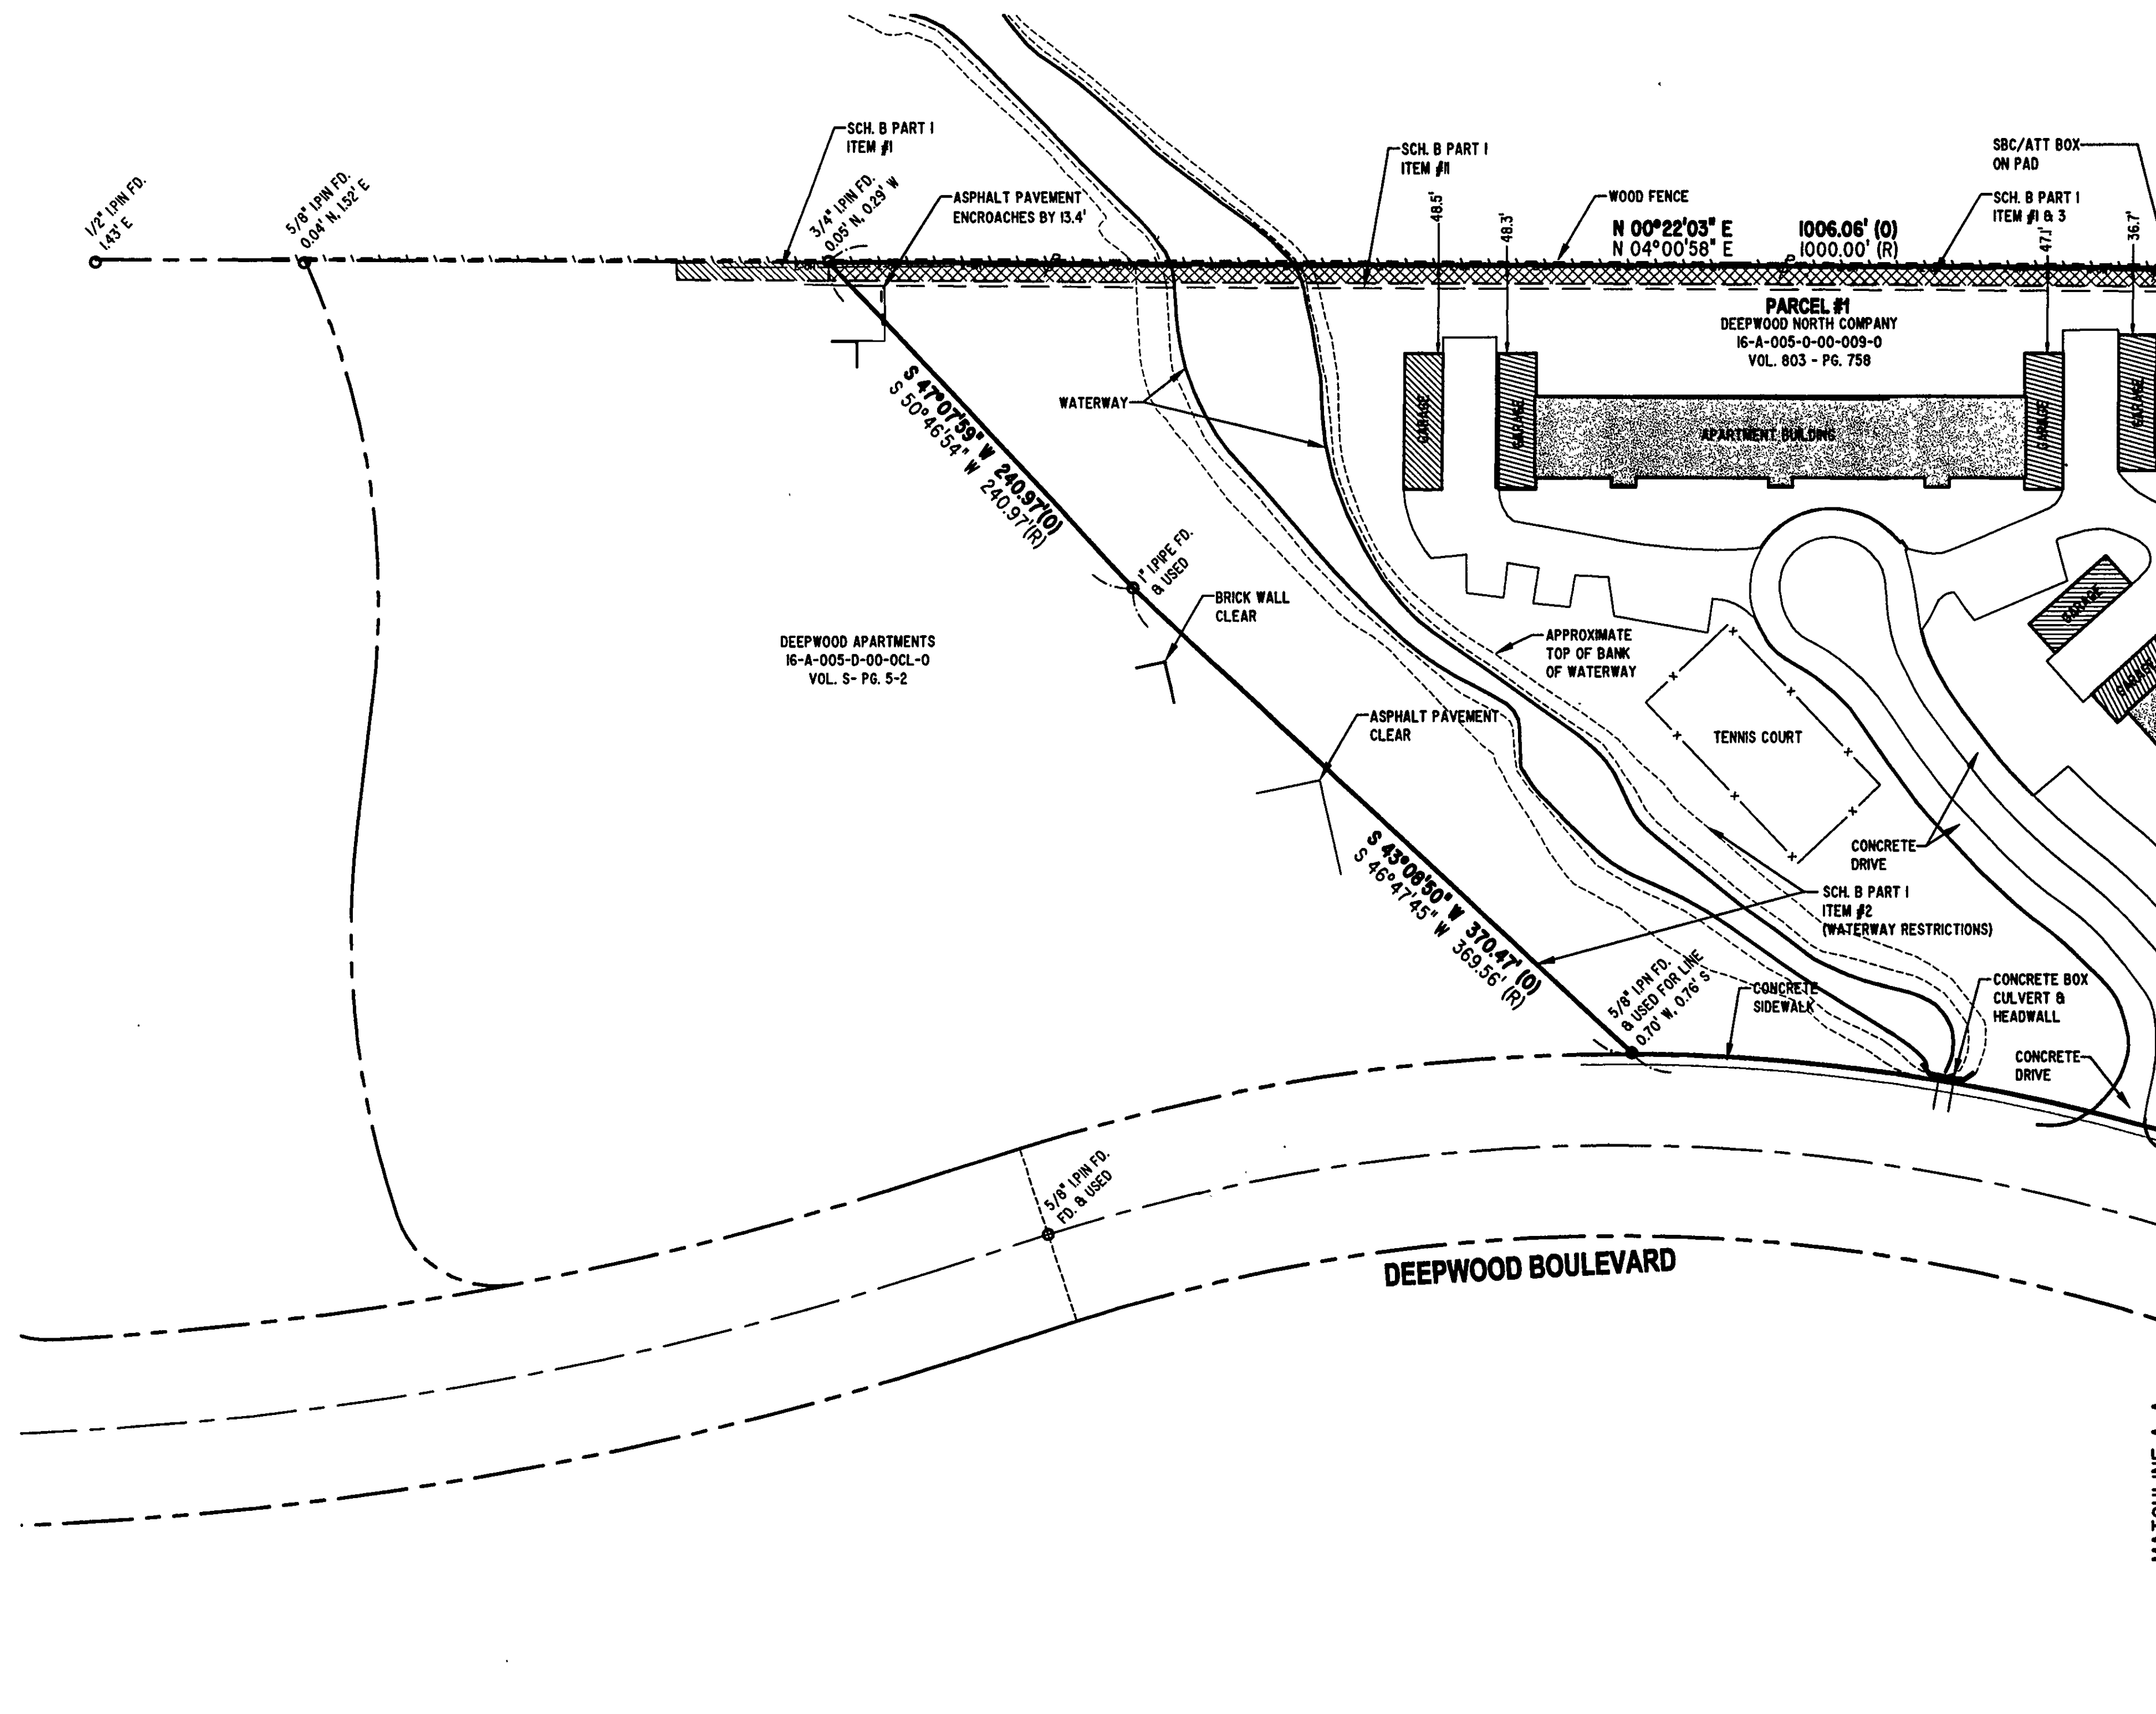

REVISIONS	BY
7/26/12	TDR

Barrington
CONSULTING GROUP, INC.
9114 TYLER BLVD., MENTOR, OHIO 44060
PHONE 440.205.1260 FAX 440.205.1262
www.BarringtonCGL.com

RANALLO & AVENI LLC
ROBERT A. RANALLO
6885 BETA DRIVE
CLEVELAND, OHIO 44143
PH. 440-684-1600 FAX. 440-684-1601

ALTA/ACSM SURVEY
8100 DEEPWOOD BOULEVARD
CITY OF MENTOR, OHIO 44060
COMMITMENT No. 21994 (EFFECTIVE DATE: MAY 18, 2012)

DRAWN
TDR
CHECKED
DWN
DATE
JUNE 8, 2012
SCALE
NONE
JOB NO.
12038
SHEET
3/3
OF SHEETS