





Murray Avenue 60'

Murray Avenue 60'

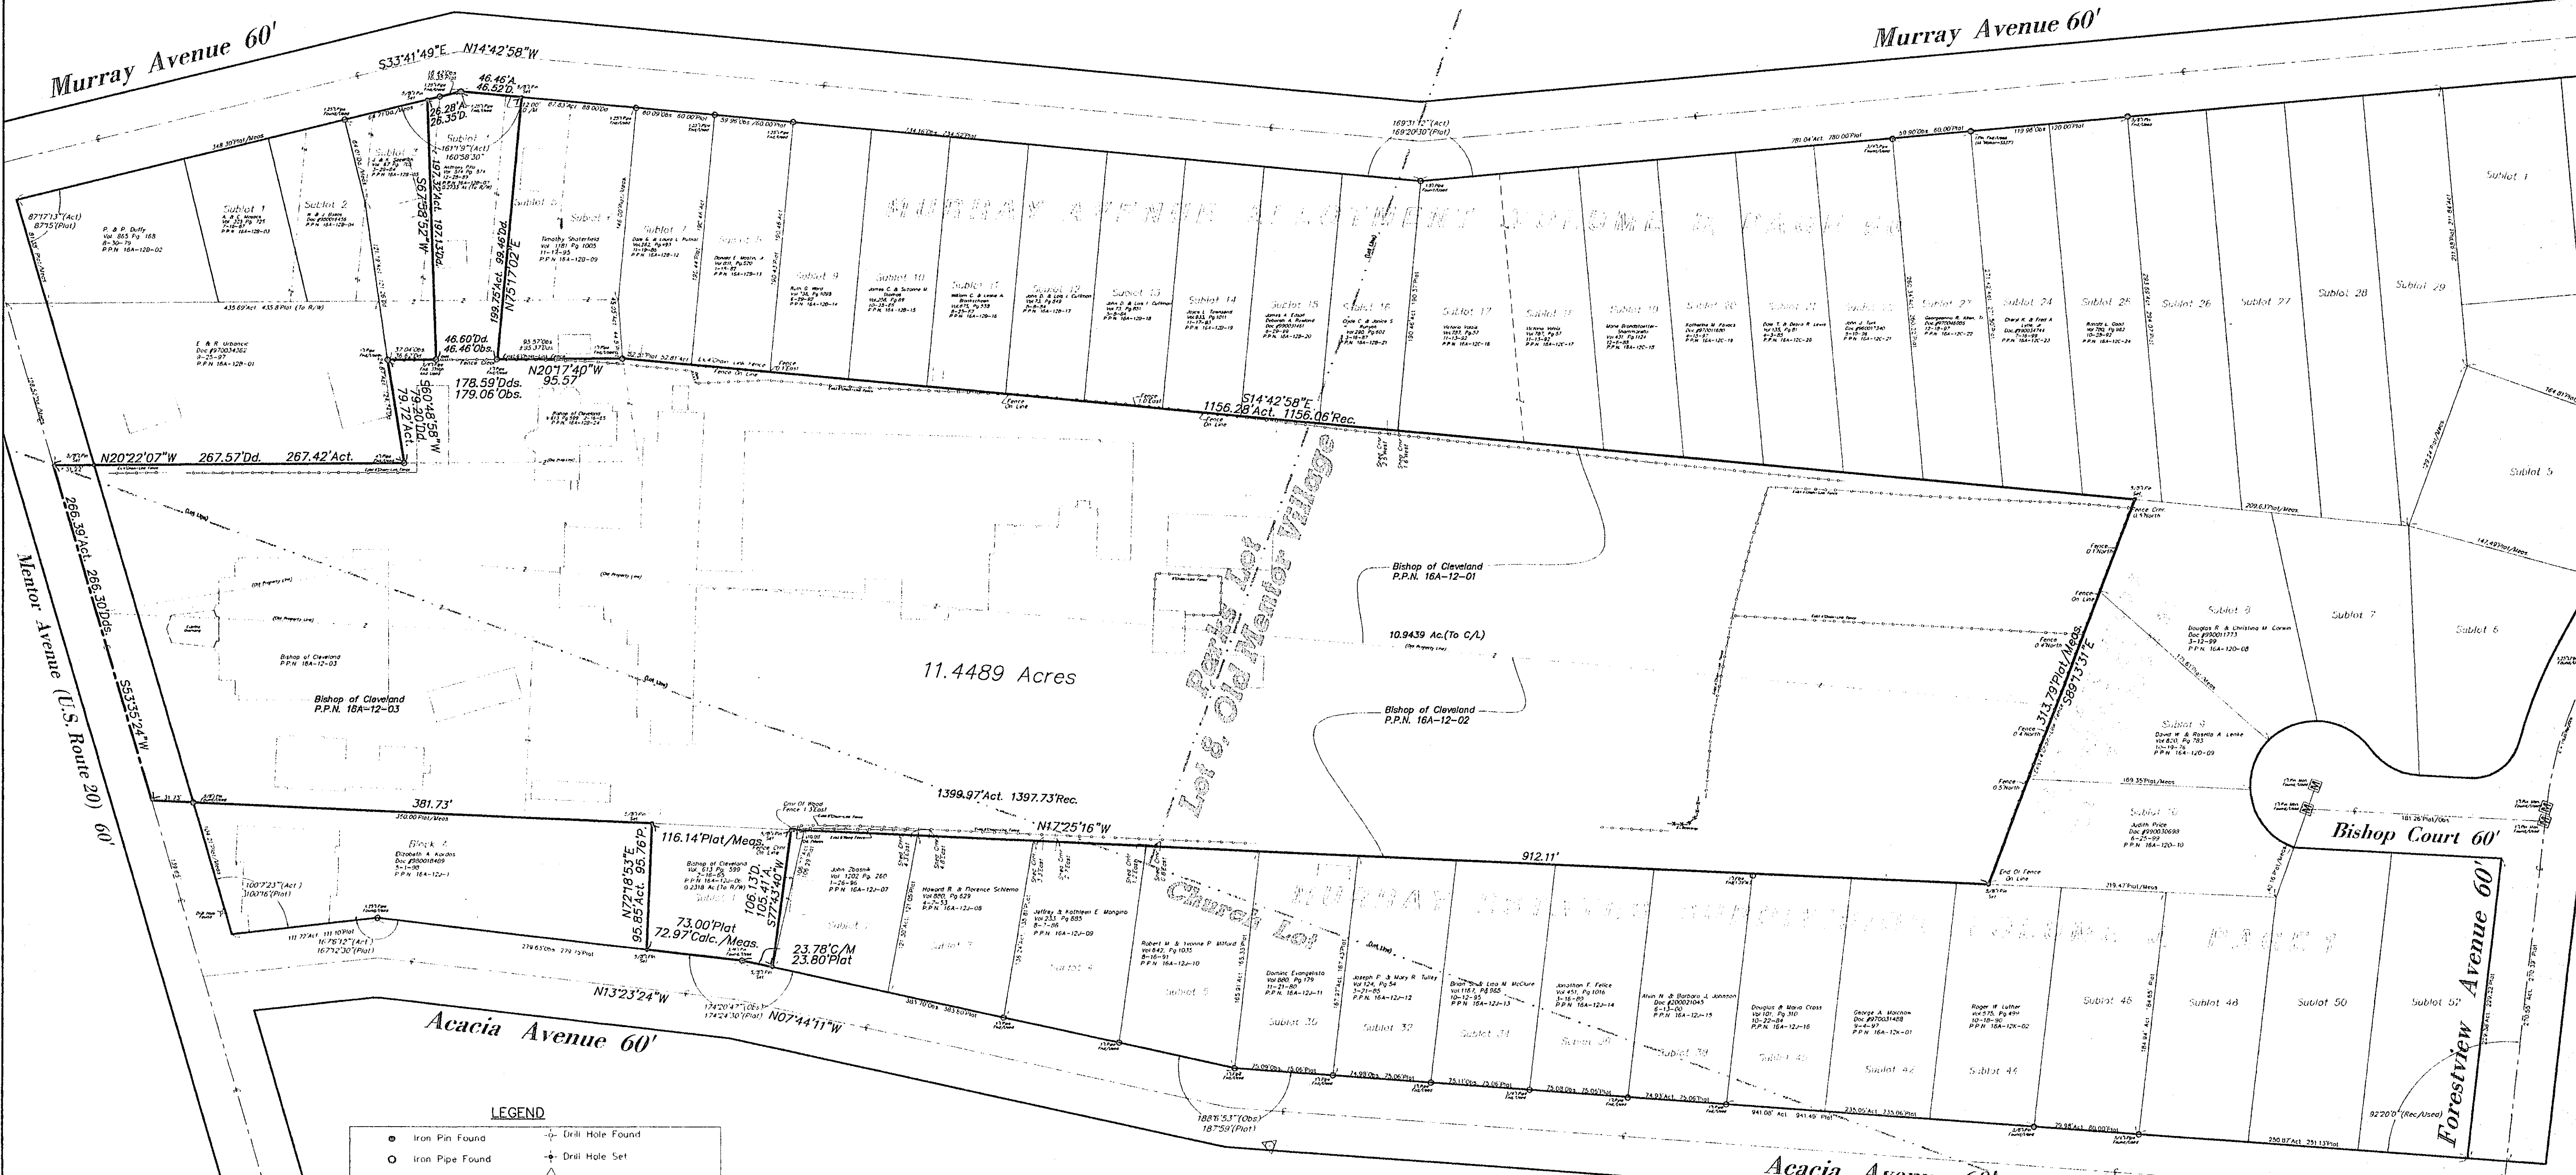

LEGEND

- Iron Pin Found
- Iron Pipe Found
- Iron Pin Set
- Monument Box Found
- Monument Box Empty
- ▲ PK Set
- △ PK Found
- ⊙ Stone Found
- Meas = Measured
- Plat = Subdivision Plat
- D/M = Deed & Measured
- ⊕ Drill Hole Found
- ⊕ Drill Hole Set
- Horizontal Control Point
- Vertical Control Point
- ⊕ Hub Found
- ⊕ Hub Set
- ⊕ Railroad Spike Found
- ⊕ Railroad Spike Set
- Dd = Deed
- Rec = Record
- Act = Actual

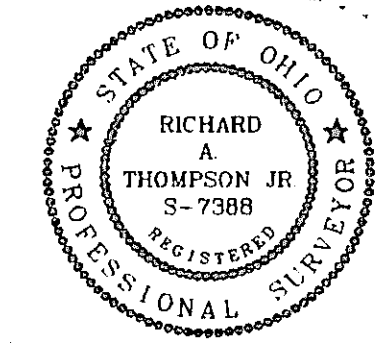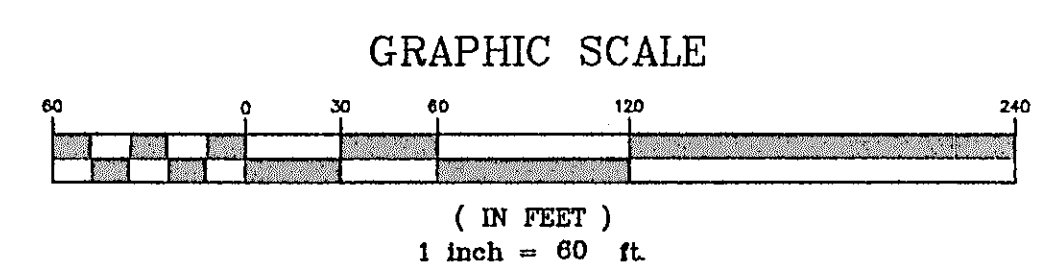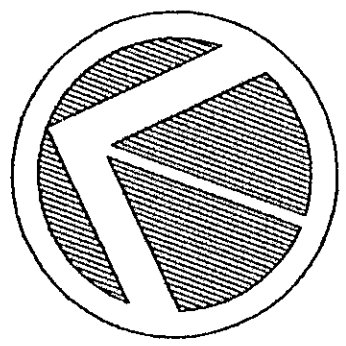

I hereby certify that this plat was prepared from a field survey made under my direct supervision in Sept., 2000. Monuments were found or set as indicated. Dimensions are expressed in feet and decimal parts thereof. Bearings refer to the centerline of Mentor Ave (N53°35'24"E). All of which are correct to the best of my knowledge and belief. This plat was prepared in accordance with the provisions of Chapter 4733-37 of the Ohio Administrative Code. This plat was prepared without the benefit of an abstract of title and is subject to any state of facts revealed by an examination of the same.

Richard A. Thompson, Jr., P.S. #7388

REV. No.	DATE	BY	CHK'D

**LAND DESIGN consultants**  
www.LDCinc.net  
ENGINEERS · PLANNERS · SURVEYORS

8585 East Avenue, Mentor, Ohio 44060  
TEL: (440) 255-8463 (419) 914-4AND  
(440) 354-0938 FAX: (440) 255-9375

1471 Lear Industrial Park, Avon, Ohio 44011  
TEL: (440) 937-5601 (440) 937-5602  
FAX: (440) 937-5601

**Plat of Boundary Survey**  
**St. Mary's Church**  
City of Mentor - Lake County - Ohio

DATE	1/26/02
SCALE: HOR	1"=60'
VERT.	none
FILENAME	survey.plat
COMPUTER	Rot
FIELD CREW	

SHEET	OF
1	1
CONTRACT No.	
STMAR2-0001	

16A-12-153,3 - 16A-12B-24