



# SEATON PLACE 60'

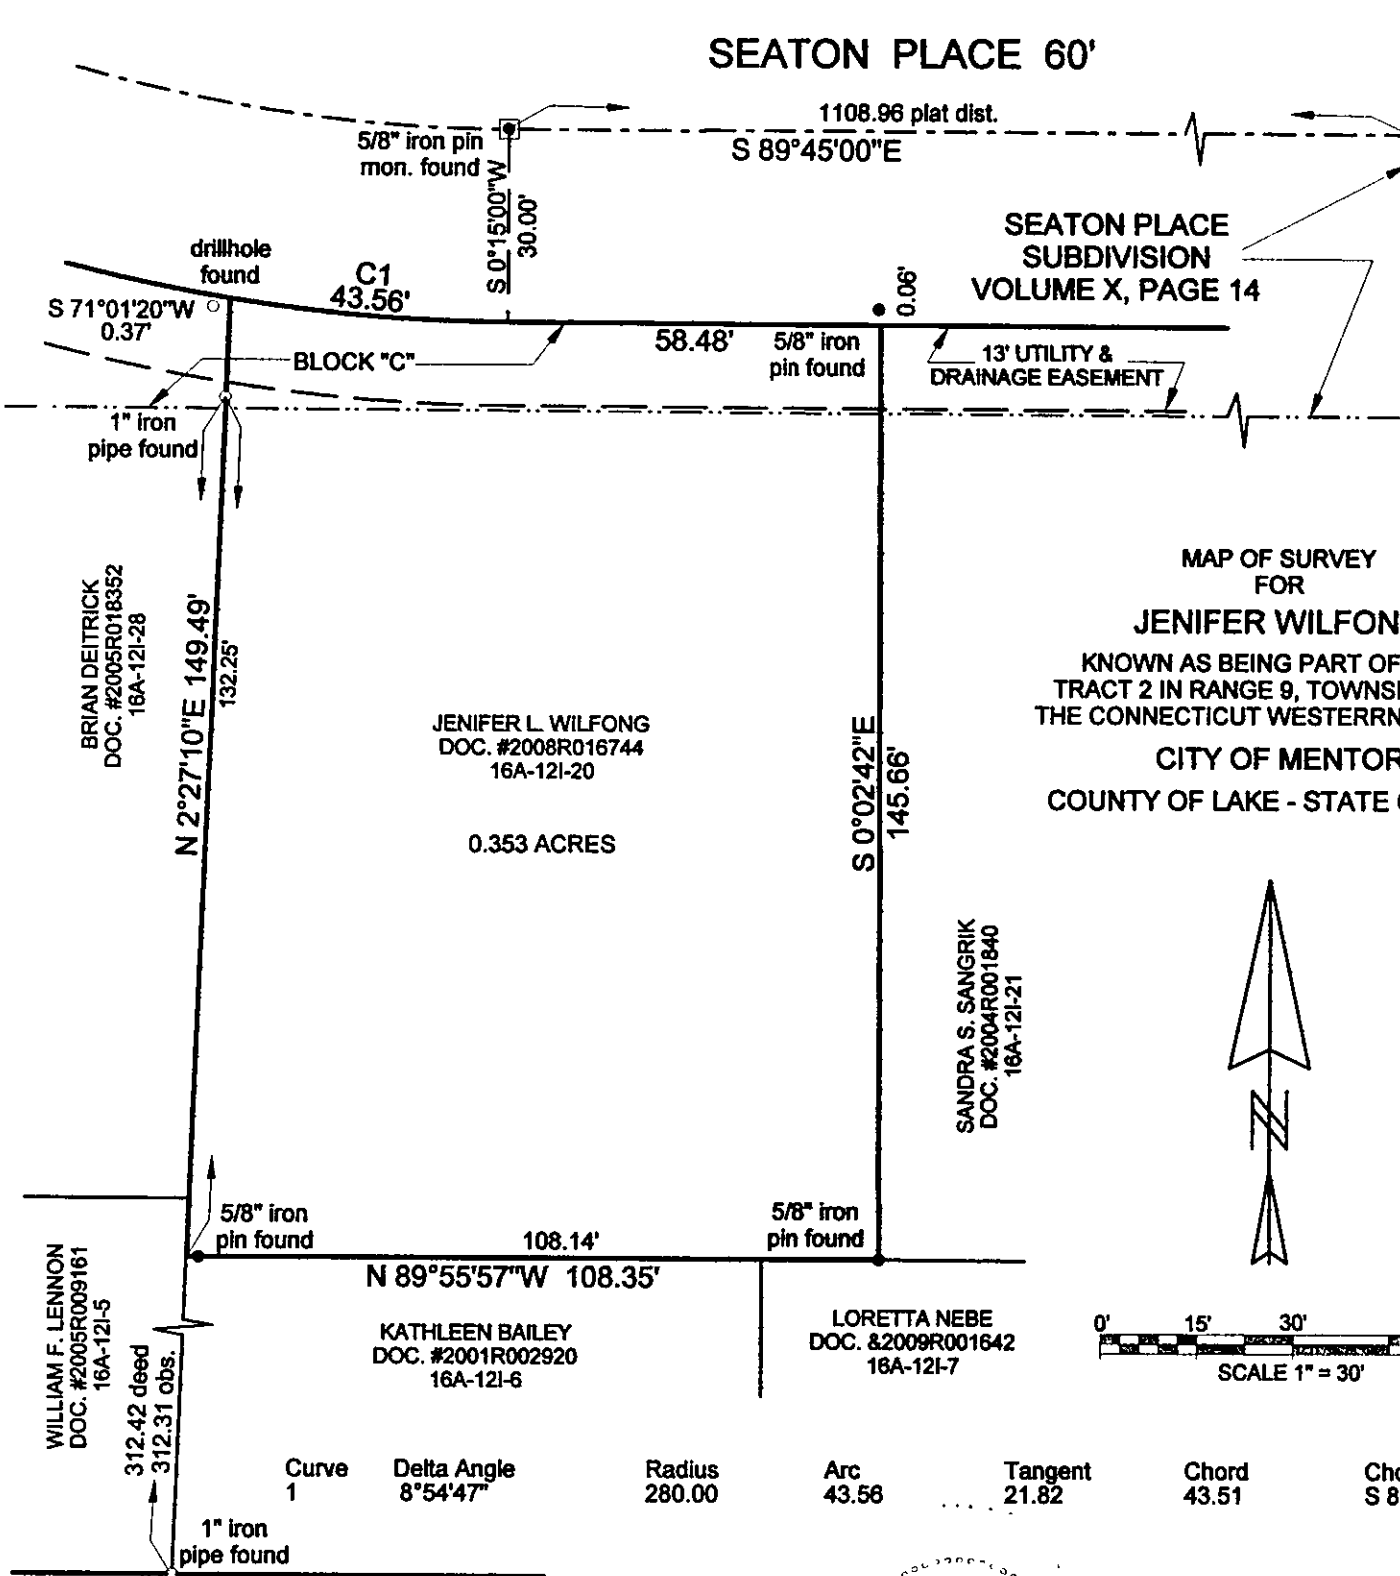

MAP OF SURVEY  
FOR  
**JENIFER WILFONG**  
KNOWN AS BEING PART OF LOT 7,  
TRACT 2 IN RANGE 9, TOWNSHIP 10 OF  
THE CONNECTICUT WESTERN RESERVE  
**CITY OF MENTOR**  
COUNTY OF LAKE - STATE OF OHIO

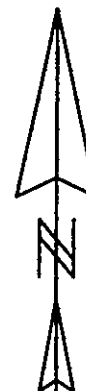

0' 15' 30' 60'  
SCALE 1" = 30'

## JOHNNYCAKE RIDGE ROAD 60'

THIS MAP OF SURVEY REPRESENTS A TRUE FIELD SURVEY PERFORMED BY ME ON NOVEMBER 23, 2012. BEARINGS SHOWN HEREON ARE TO AN ASSUMED MERIDIAN AND ARE USED TO DENOTE ANGLES ONLY. DISTANCES ARE EXPRESSED IN FEET AND DECIMAL PARTS THEREOF IN ACCORDANCE WITH OHIO ADMINISTRATIVE CODE 4733-37.

JAMES A. ZIEMBA  
7034

BENCHMARK SURVEY COMPANY  
5964 SOUTH RIDGE ROAD  
MADISON, OHIO 44057  
440-428-8599  
NOVEMBER 23, 2012

*James A. Ziemba*  
11-23-2012  
JAMES A. ZIEMBA PROFESSIONAL SURVEYOR #7094