



REVISIONS


- NOV-23-09 CORRECT P.P.#
- DEC-3-09 CHG. DIMENSION
- DEC-14-09 ADJ. ACBLAGE
- MAY-14-10 ADJUST SPLIT "B"

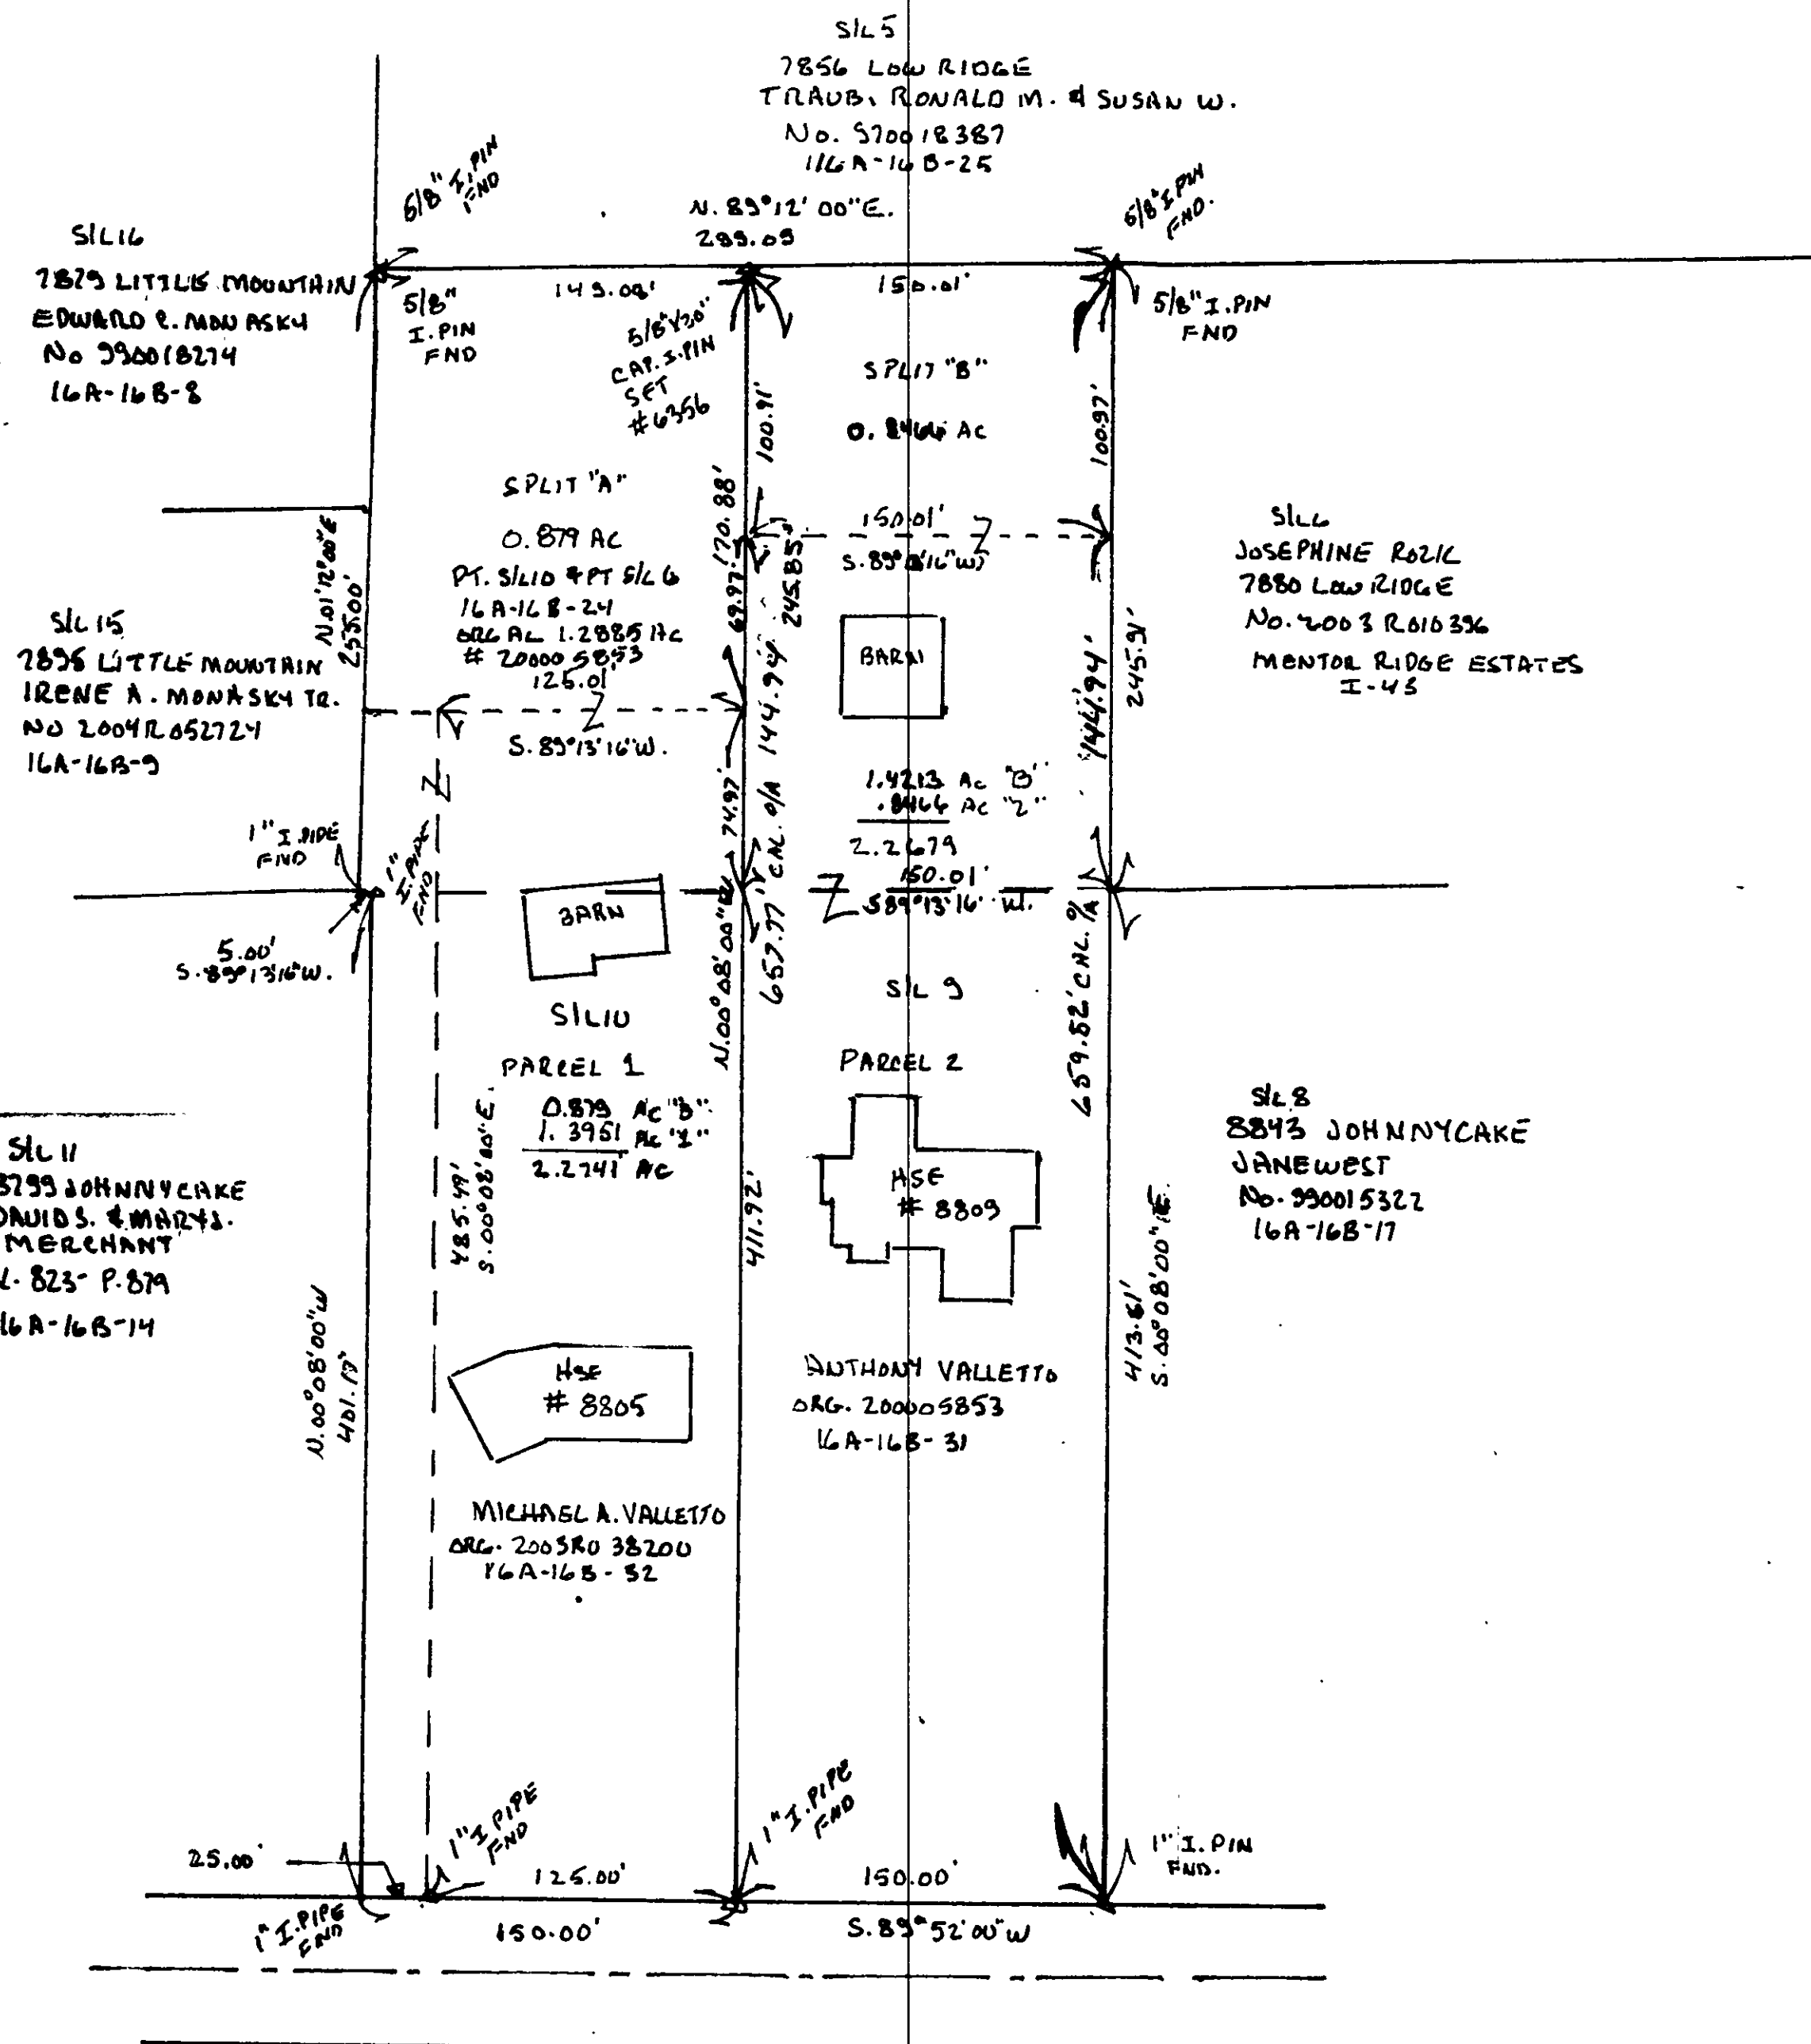

NORTH

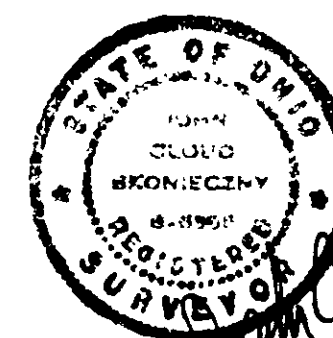

JOHN C. SKONIECZNY P.S. 6356
7739 VIEWMOUNT DR
PAINESVILLE OHIO
44077
PH. 440-352-7742
440-537-4111

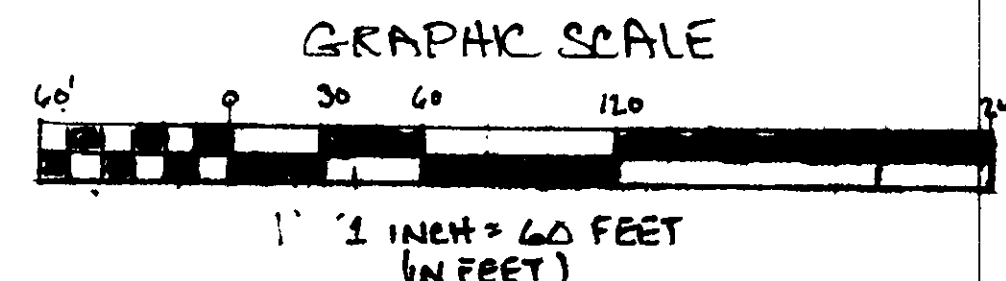

JOHN C. SKONIECZNY R.S. #6356
7739 VIEWMOUNT DR.
PAINESVILLE OHIO
44077
PH 440-352-7742

LOT SPLIT FOR: ANTHONY VALLETTO ESTATE		
DATE: 1-2-10	APPROVED BY:	DRAWN BY: J.C.S.
CITY OF MENTOR COUNTY OF LAKE STATE OF OHIO		