



Norfolk & Southern  
Railroad  
PPN: 16D-999-00-30A

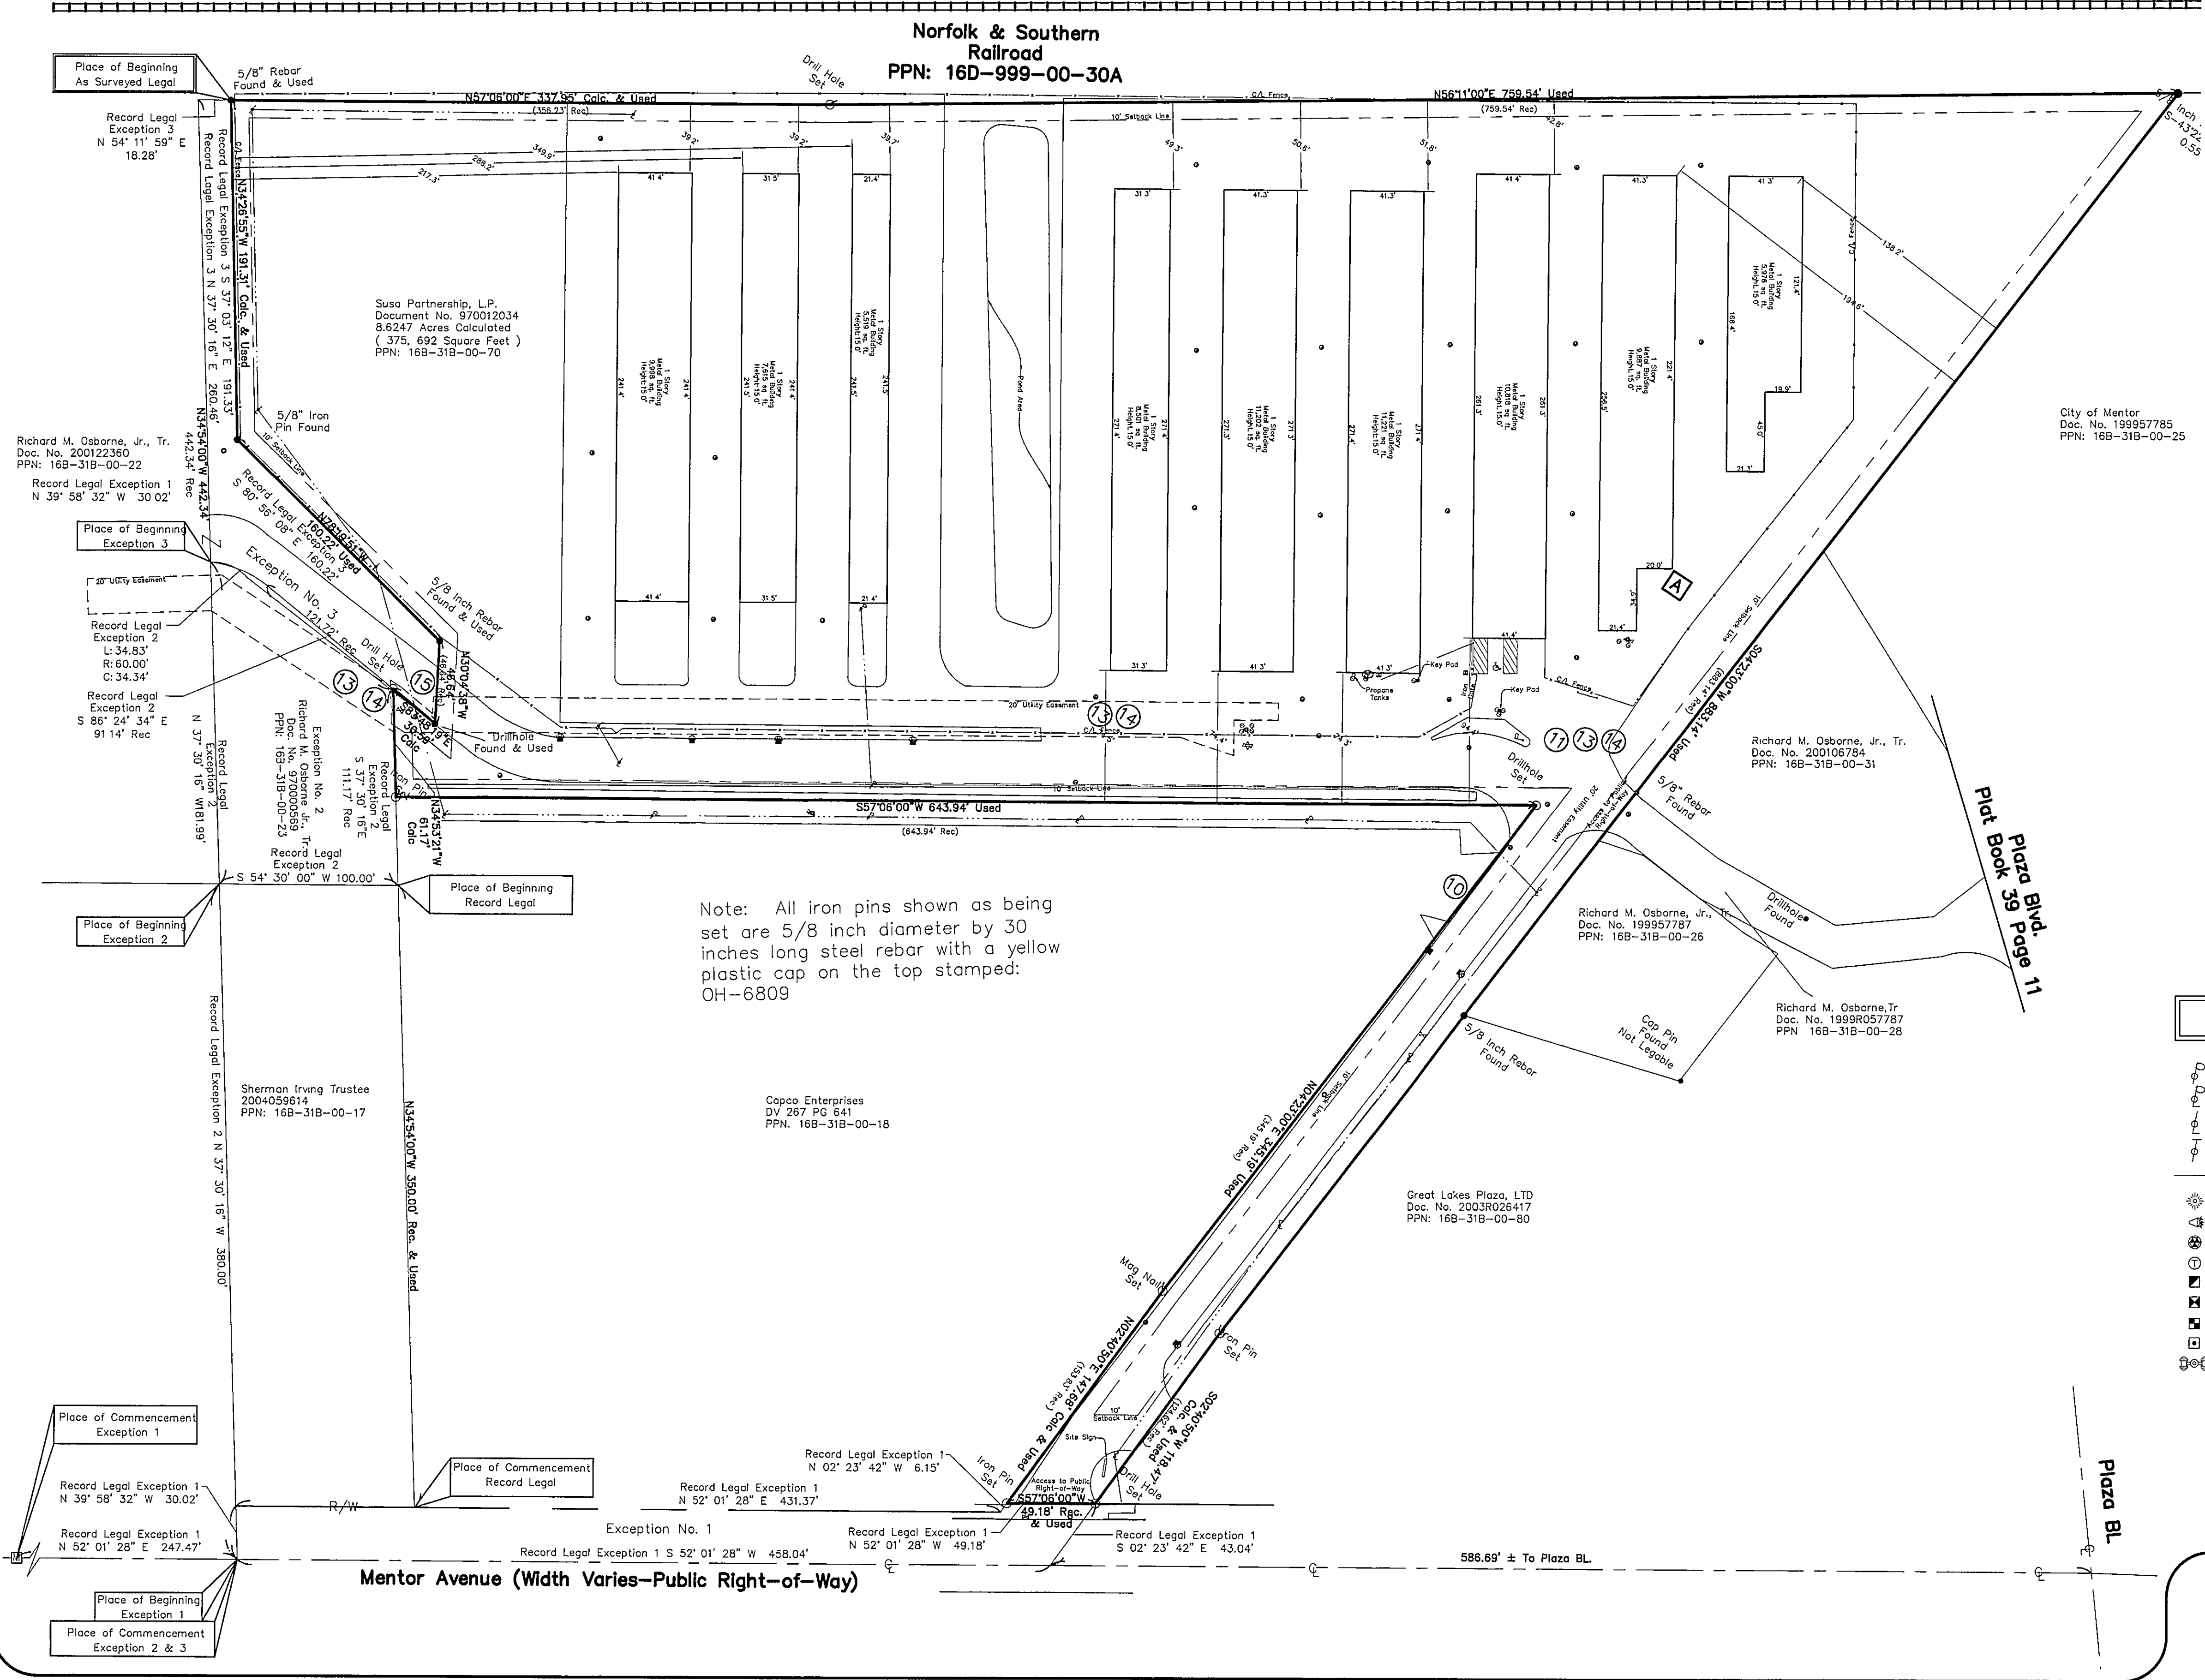

Note: All iron pins shown as being set are 5/8 inch diameter by 30 inches long steel rebar with a yellow plastic cap on the top stamped: OH-6809

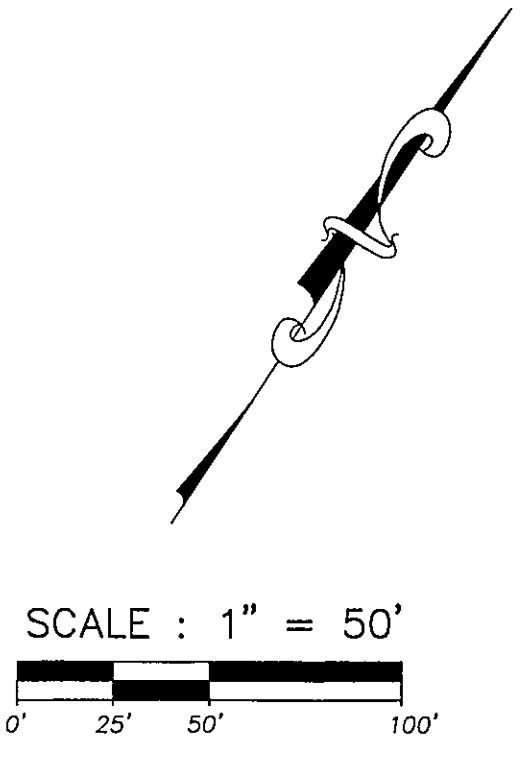

Legend of Symbols & Abbreviations

- |                      |                               |                            |
|----------------------|-------------------------------|----------------------------|
| Power Pole           | Flag Pole                     | Storm Manhole              |
| Power Pole w/Light   | Sign (As Noted)               | Storm Inlet (Square)       |
| Light Pole           | Well Head                     | Storm Inlet (Round)        |
| Telephone Pole       | Satellite Dish                | Curb Storm Inlet           |
| Guy Wire             | Tower                         | Storm Pipe                 |
| Sight Light          | Water Valve                   | Sanitary Sewer             |
| Ground Light         | Fire Hydrant                  | Sanitary Clean Out         |
| Electric Manhole     | Siamese Fire Hydrant          | Gas Valve                  |
| Telephone Manhole    | Water Manhole                 | Gas Manhole                |
| Telephone Pedestal   | Water Meter Pit               | Gas Meter                  |
| Electric Meter       | Water Meter                   | Gas Marker                 |
| Cable Box            | Sprinkler Head                | Indicates Mutual Ownership |
| Air Conditioner Unit | Indicates Handicapped Parking | Tree (As Noted)            |
| Railroad Signals     |                               |                            |
- 
- |     |                   |       |                 |
|-----|-------------------|-------|-----------------|
| N.  | North             | Fl.   | Feet            |
| S.  | South             | Vol.  | Volume          |
| E.  | East              | Pg.   | Page            |
| W.  | West              | O.R.  | Official Record |
| °   | Degrees           | Calc. | Calculated      |
| '   | Feet or Minutes   | Rec.  | Record          |
| "   | Inches or Seconds | R/W   | Right of Way    |
| Sq. | Square            | C/L   | Centerline      |

ALTA/ACSM LAND TITLE SURVEY

PREPARED FOR  
Pyramid-IL-NY-OH Project  
DATE: 04/12/05  
PROJECT NO. 20050397-32  
SHEET 2 OF 2

BOCK & CLARK'S NATIONAL SURVEYORS NETWORK  
phone: 1-800-SURVEYS, fax: 330-666-3608, email: webmaster@1800surveys.com  
537 N. Cleveland-Massillon Road, Akron, Ohio 44333 http://www.1800surveys.com