
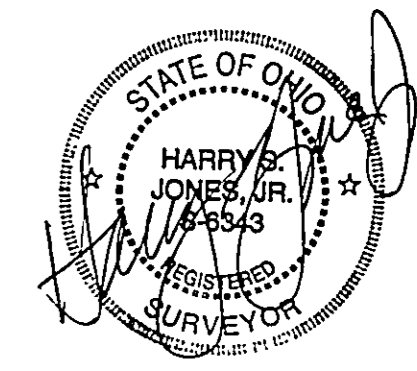


Bearings are based upon the centerline of Mentor Avenue being North 74°15'00" East and are used to describe angles only.

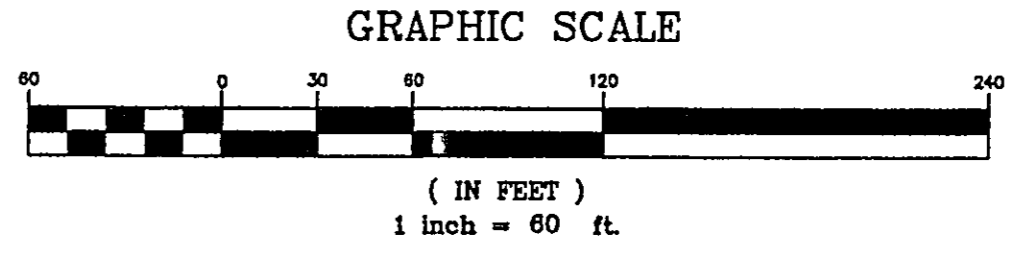

1/10/17

REV NO.	DESCRIPTION	DATE	BY	CHK'D
1	REVISION PER LLC ENGINEER	1-10-07	HT	HT

bj **BABCOCK, JONES AND ASSOCIATES, INC**
 CIVIL ENGINEERS - SURVEYORS - LAND PLANNERS
 1924 MENTOR AVE - PAINESVILLE - OHIO 44077
 PHONE 1-440-357-1811 FAX 1-440-357-9173

DATE	DECEMBER 2006
DESIGN BY	H.J.
DRAWN BY	J.D.
APPROVED BY	H.J.
CREW CHIEF	

MENTOR CITY SHOPPING CENTER LLC.
LOT SPLIT
 CITY OF MENTOR - LAKE COUNTY - STATE OF OHIO
 W/1/20 LOT

SCALE	1" = 60'
JOB NO	06-075
SHEET	OF
1	1