
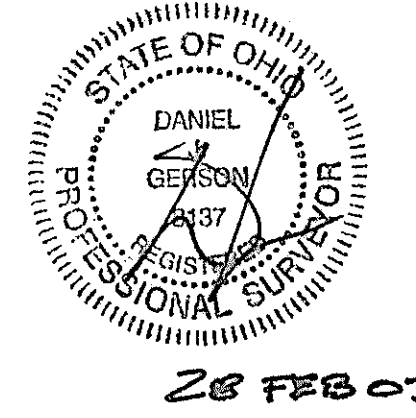


- LEGEND**
- (REC.) RECORD
 - (OBS.) OBSERVED
 - (MSD.) MEASURED
 - (CALC.) CALCULATED
 - I.PIN. IRON PIN
 - I.PIPE. IRON PIPE
 - FD. FOUND
 - C/L. CENTERLINE
 - R/W. RIGHT-OF-WAY
 - o- PVC FENCE
 - x- WOOD FENCE
 - o- CHAIN LINK FENCE

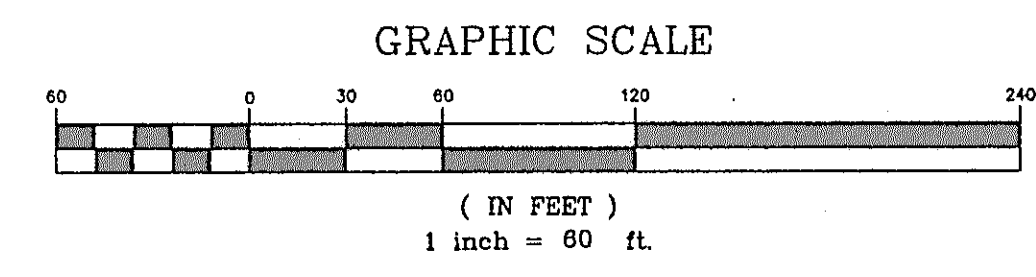

SHEET NO.	DWG. NO.	WARGO & WARGO 30 PARK DRIVE P.O. BOX 332 BEREA, OHIO 44017	TITLE		DATE		REVISIONS	
			BOUNDARY SURVEY/LOT SPLIT		2-19-03			
PART OF CHURCH LOT P.P.N. 16B-41-1			CITY OF MENTOR		LAKE COUNTY		OHIO	
DATE 2-19-03			DRAWN BY TDR		CHECKED BY DUG		SCALE 1" = 60'	

WILLIAM R. GRAY ASSOCIATES, INC.
7519 MENTOR AVE. MENTOR, OHIO 44060
(440) 946-1616