
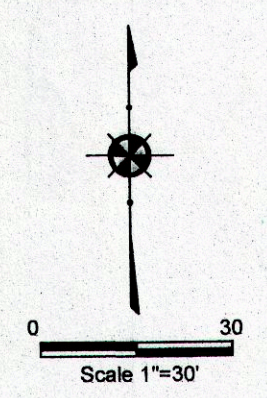


# Plat of Survey

for  
**Gina Victor**  
 7284 Maple Street  
 Part of Lot 18 of  
 Smith and Hart's Survey, Parks Lot  
 Mentor - Lake County - Ohio  
 February 2015 Scale 1"=30'

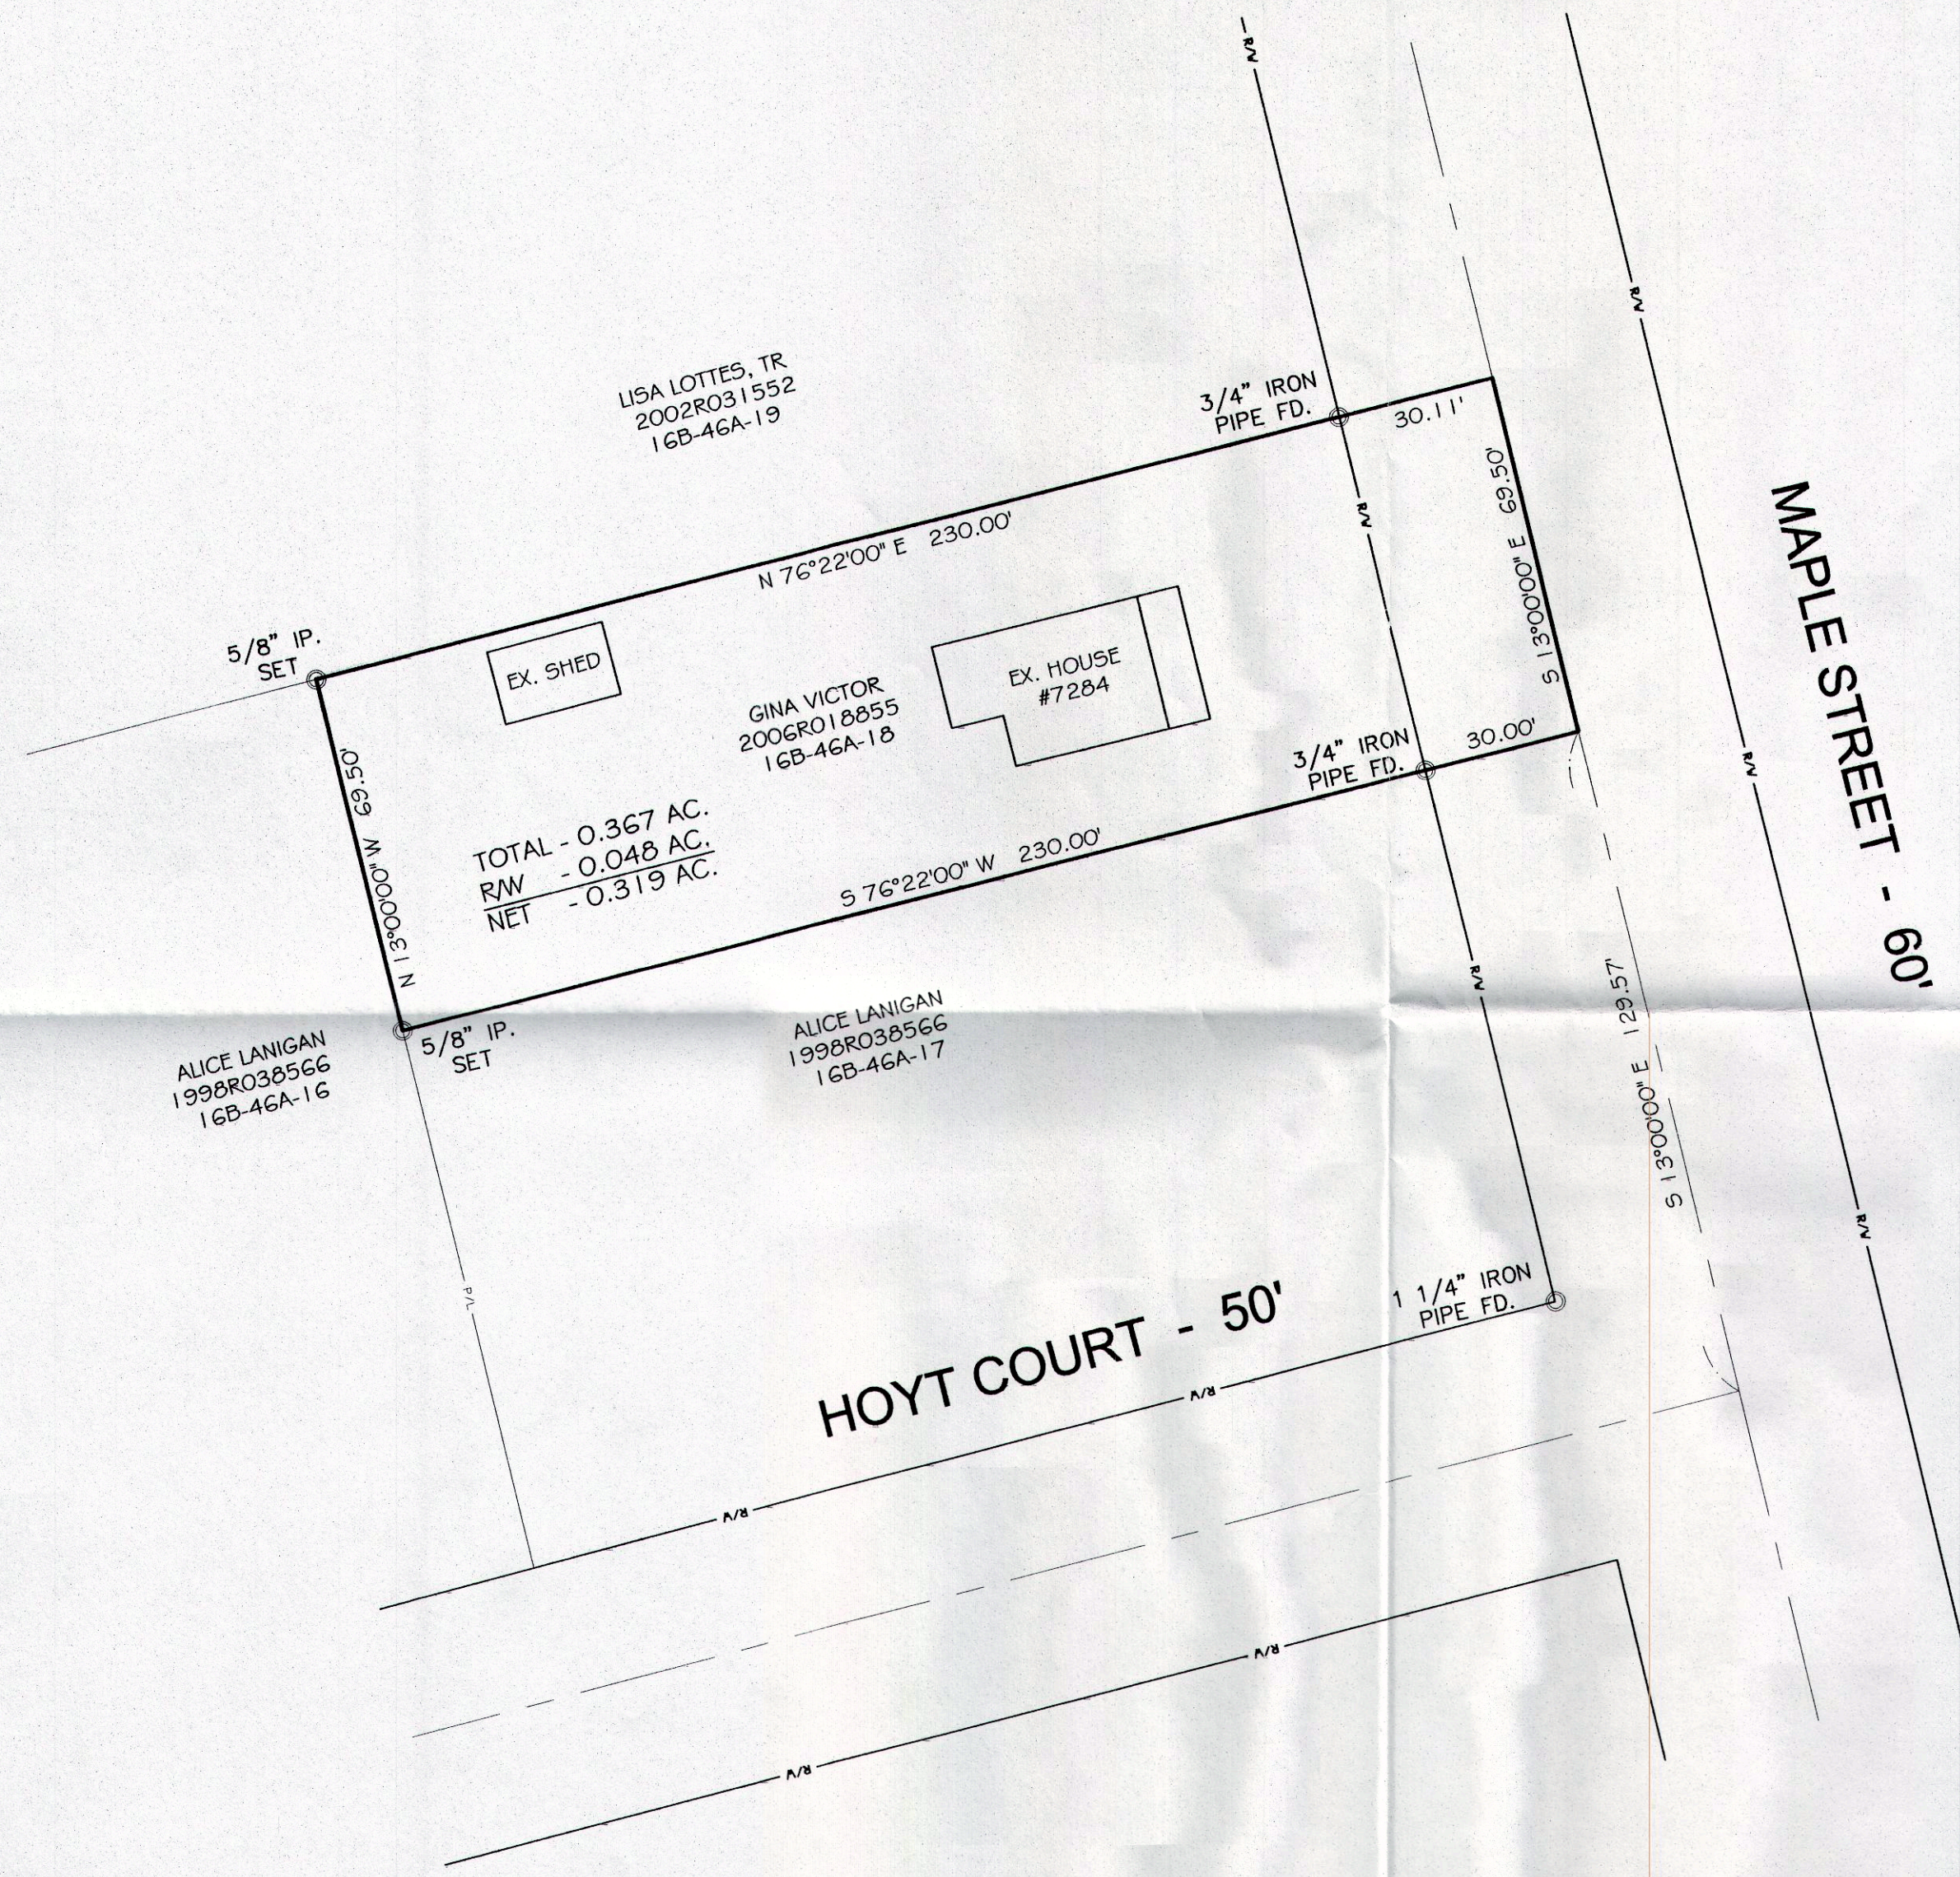

**NOTES:**  
 This plat was prepared without the benefit of an abstract of title and is subject to any state of facts revealed by a examination of the same.


Documents used in preparation of this survey are cited on the plat.

Occupation is consistent with the title lines except where noted on survey.

Size of monumentation found or set is noted on plat.

Bearings are based upon the centerline of Maple Street as being South 13°00'00" East and are used to describe angles only.

*Harry S. Jones Jr.* #6343 2/4/15  
 Harry S. Jones Jr. P.S. #6343 Date

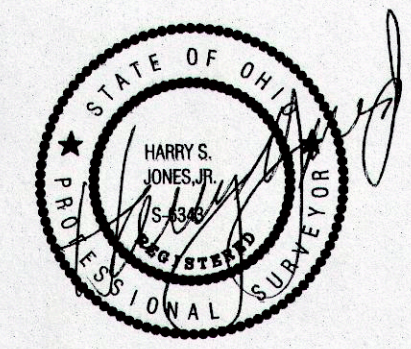

REVISIONS			Jones Surveying, LLC		
NO.	DATE	BY	ENGINEERS - SURVEYORS - PLANNERS		
1		CAD	1924 MENTOR AVE., PAINESVILLE, OHIO		
2		CAD	(PH.) 440-357-1811 (FAX) 440-357-9173		
3		DRAWN BY GMB	SCALE 1"=30'	PHONE NO. 440-357-1811	
4		CHKD. HSJ	DATE 2/4/15	DRAWING NO. 15-013	
5		CREW CHIEF	APPD		