


GRAPHIC SCALE

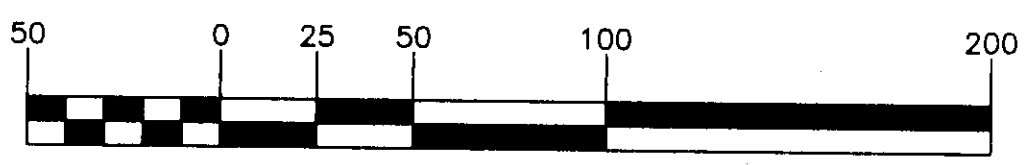

1 inch = 50 ft.

I CERTIFY THAT THIS PLAN
 WAS PREPARED BY ME AND
 IS CORRECT TO THE BEST OF
 MY KNOWLEDGE AND BELIEF

John C. Skonieczny
 REG. SURVEYOR #6356

JOHN C. SKONIECZNY
 7739 VIEWMOUNT DR.
 PAINESVILLE, OHIO 44077
 PH. 352-7742

LOT SPLIT FOR: CHARLES M. BRUNNER		
SCALE: 1" = 50'	APPROVED:	DRAWN BY: SWC
DATE: MAY 01		REVISED:
BEING P.P. #16-B-61-B-19 AS RECORDED IN VOLUME 1101-757 OF THE LAKE COUNTY RECORD OF DEEDS CITY OF MENTOR - COUNTY OF LAKE - STATE OF OHIO		
		DRAWING NUMBER 00-2018