

# PLAT OF SURVEY

FOR PROPERTY OWNED BY:  
 THE SECRETARY OF HOUSING  
 and URBAN DEVELOPMENT  
 9507 Jackson Street, Mentor, Ohio  
 September, 2015


**LEGEND**

- - IRON PIN OR PIPE FOUND
- ⊙ - 5/8" IRON PIN SET
- ⊕ - RR SPIKE FOUND


LANDS SHOWN ARE KNOWN AS BEING PART OF  
 ORIGINAL MENTOR TOWNSHIP LOT 5 & 6, IN TRACT 6,  
 SITUATED NOW IN THE CITY OF MENTOR, COUNTY OF  
 LAKE, STATE OF OHIO.

**INTENT:**

THE INTENT OF THIS INSTRUMENT IS TO COMBINE PARCEL NOS.  
 16B061A000010 AND 16B061A000230.

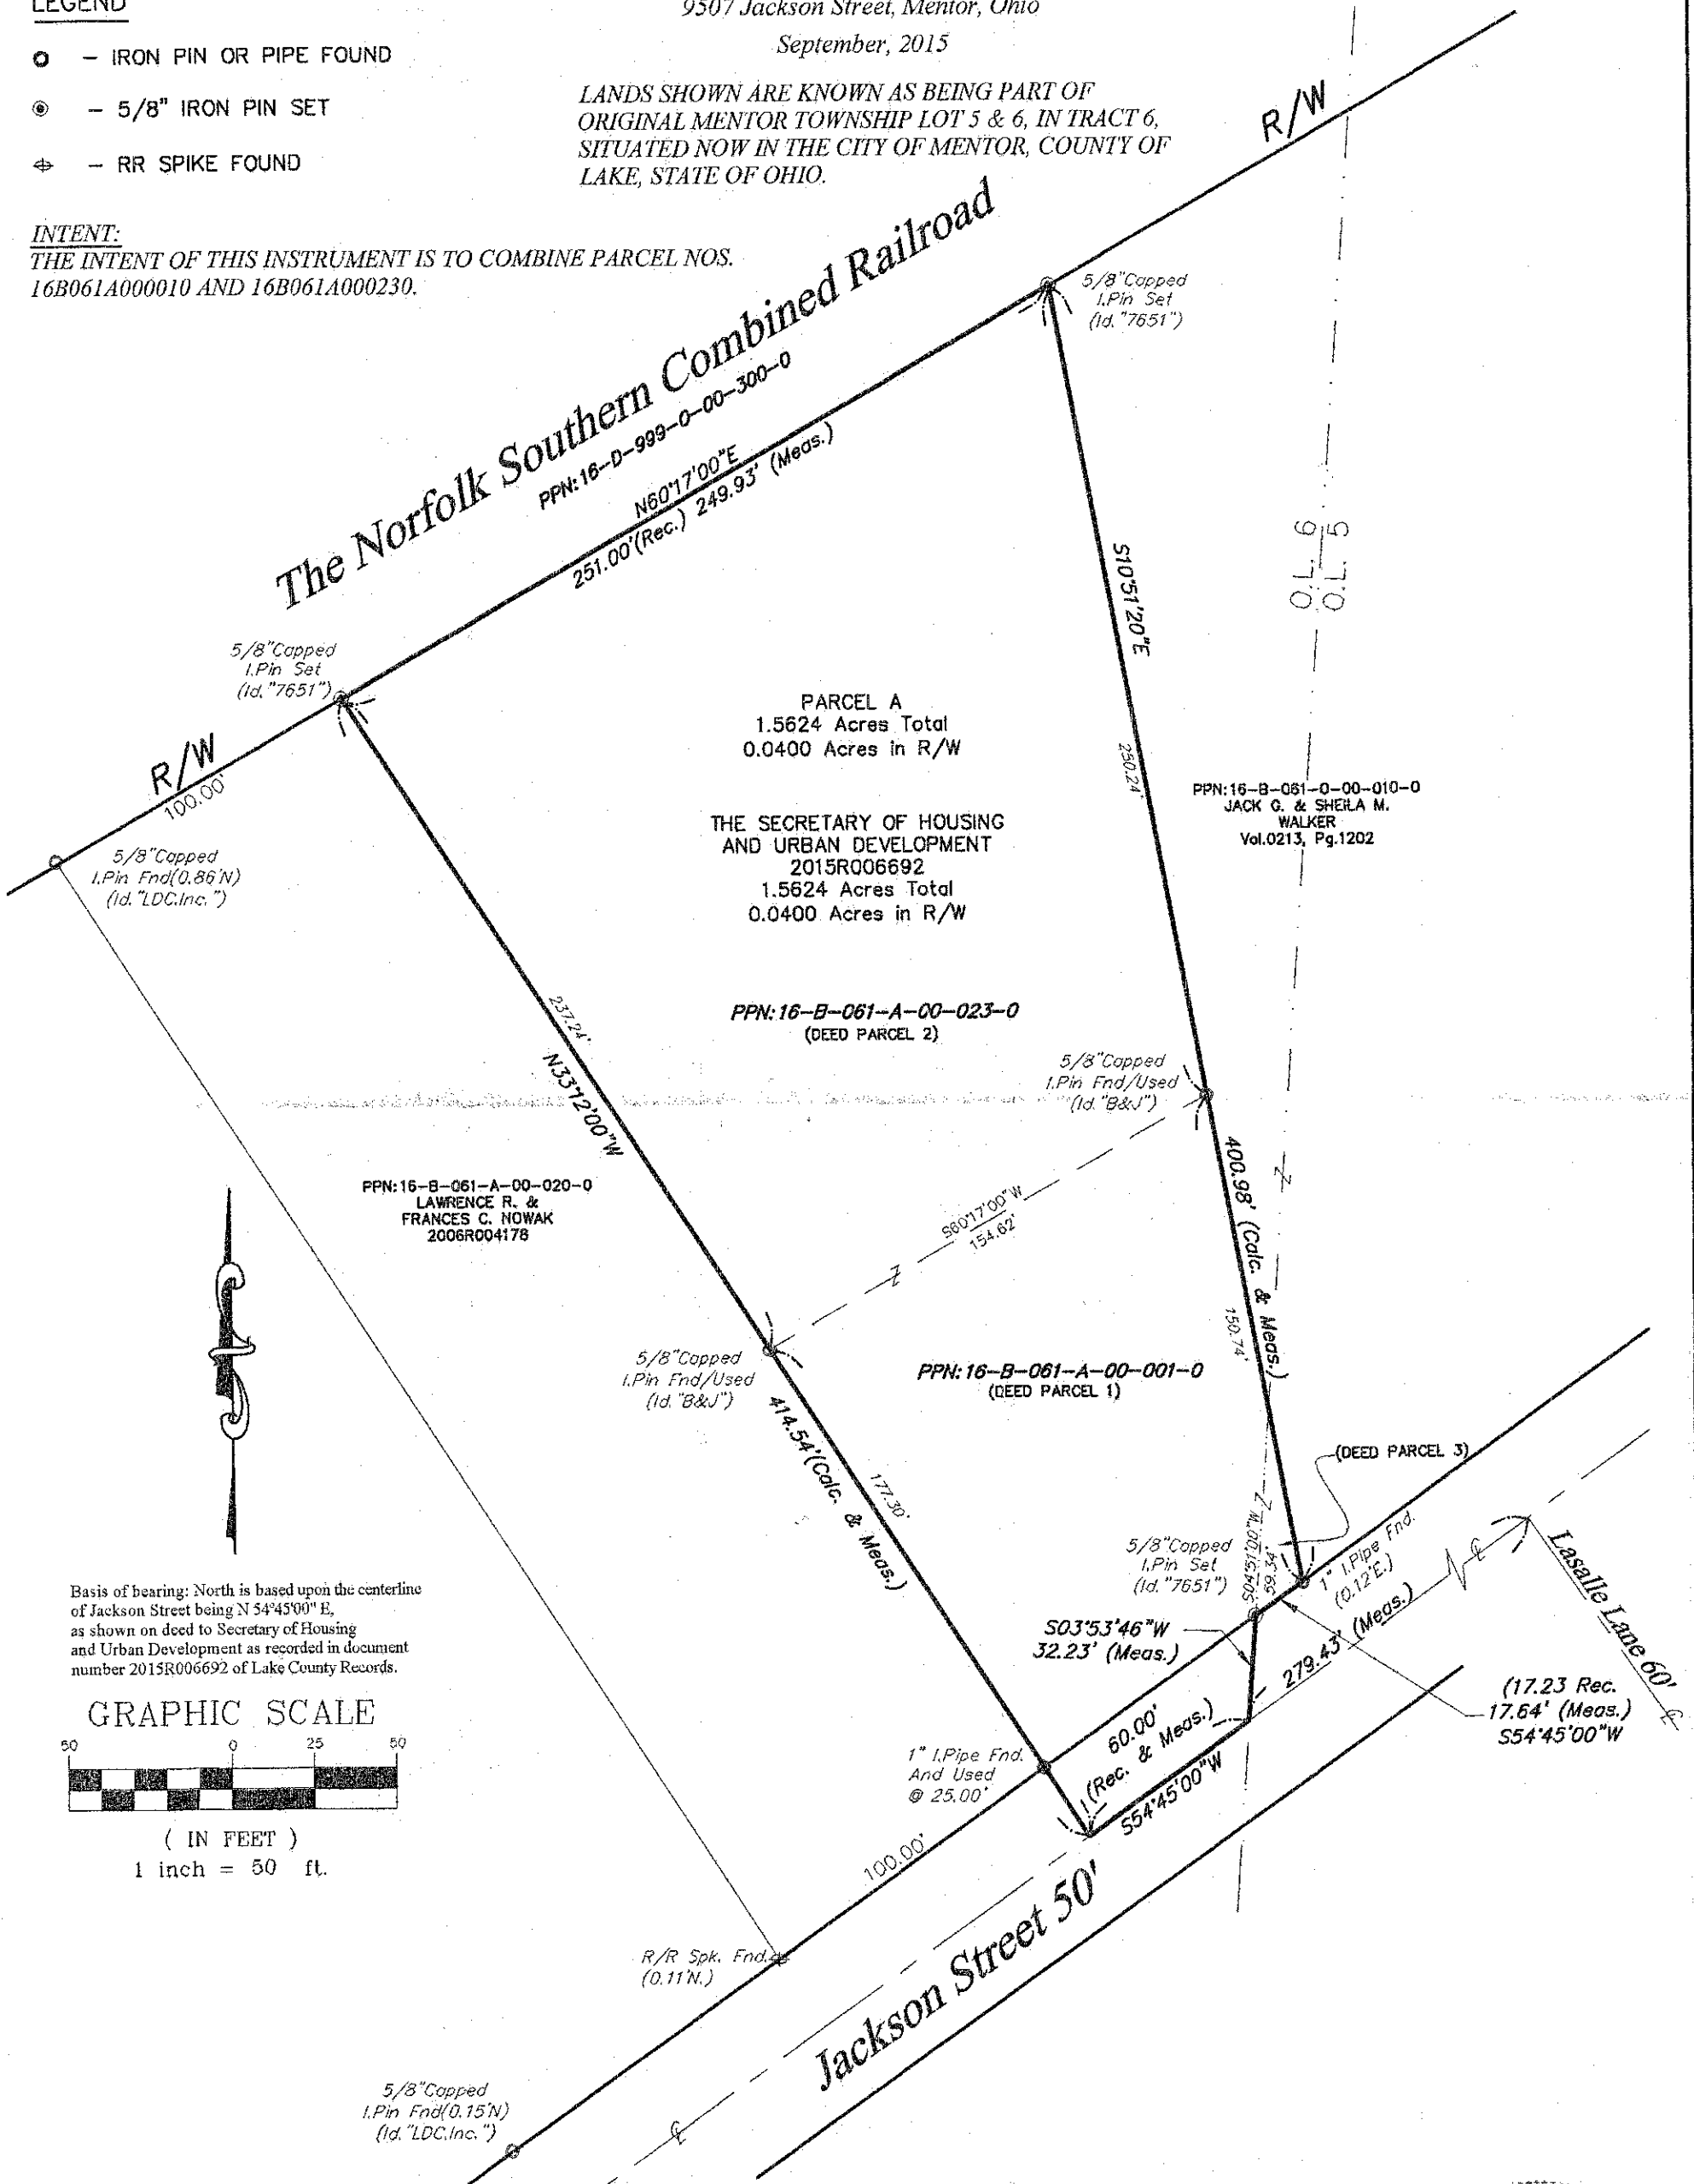

Basis of bearing: North is based upon the centerline of Jackson Street being N 54°45'00" E, as shown on deed to Secretary of Housing and Urban Development as recorded in document number 2015R006692 of Lake County Records.

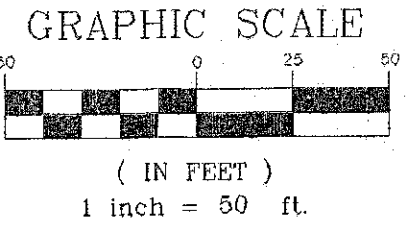

PREPARED BY:

**ALBAN SURVEYING CO.**  
 Engineers and Surveyors  
 38052 Euclid Avenue, Suite 200  
 Willoughby, Ohio 44094  
 Phone: 440-946-0752

I THE UNDERSIGNED DO HEREBY CERTIFY THAT I HAVE SURVEYED THE PREMISES AND HAVE PREPARED THIS PLAT IN ACCORDANCE WITH THE PROVISIONS OF CHAPTER 4733-37 OF THE OHIO ADMINISTRATIVE CODE. DIMENSIONS SHOWN HEREON ARE EXPRESSED IN FEET AND DECIMAL PARTS THEREOF.

*John R. Alban*  
 JOHN R. ALBAN P.S. 7651

