



SITUATED IN THE CITY OF MENTOR, COUNTY OF LAKE AND STATE OF OHIO AND KNOWN AS BEING PART OF LOT 8, TRACT 6 TOWNSHIP 10 NORTH, RANGE 9 WEST OF THE CONNECTICUT WESTERN RESERVE SURVEY.

JANUARY 2007 SCALE 1"=100'

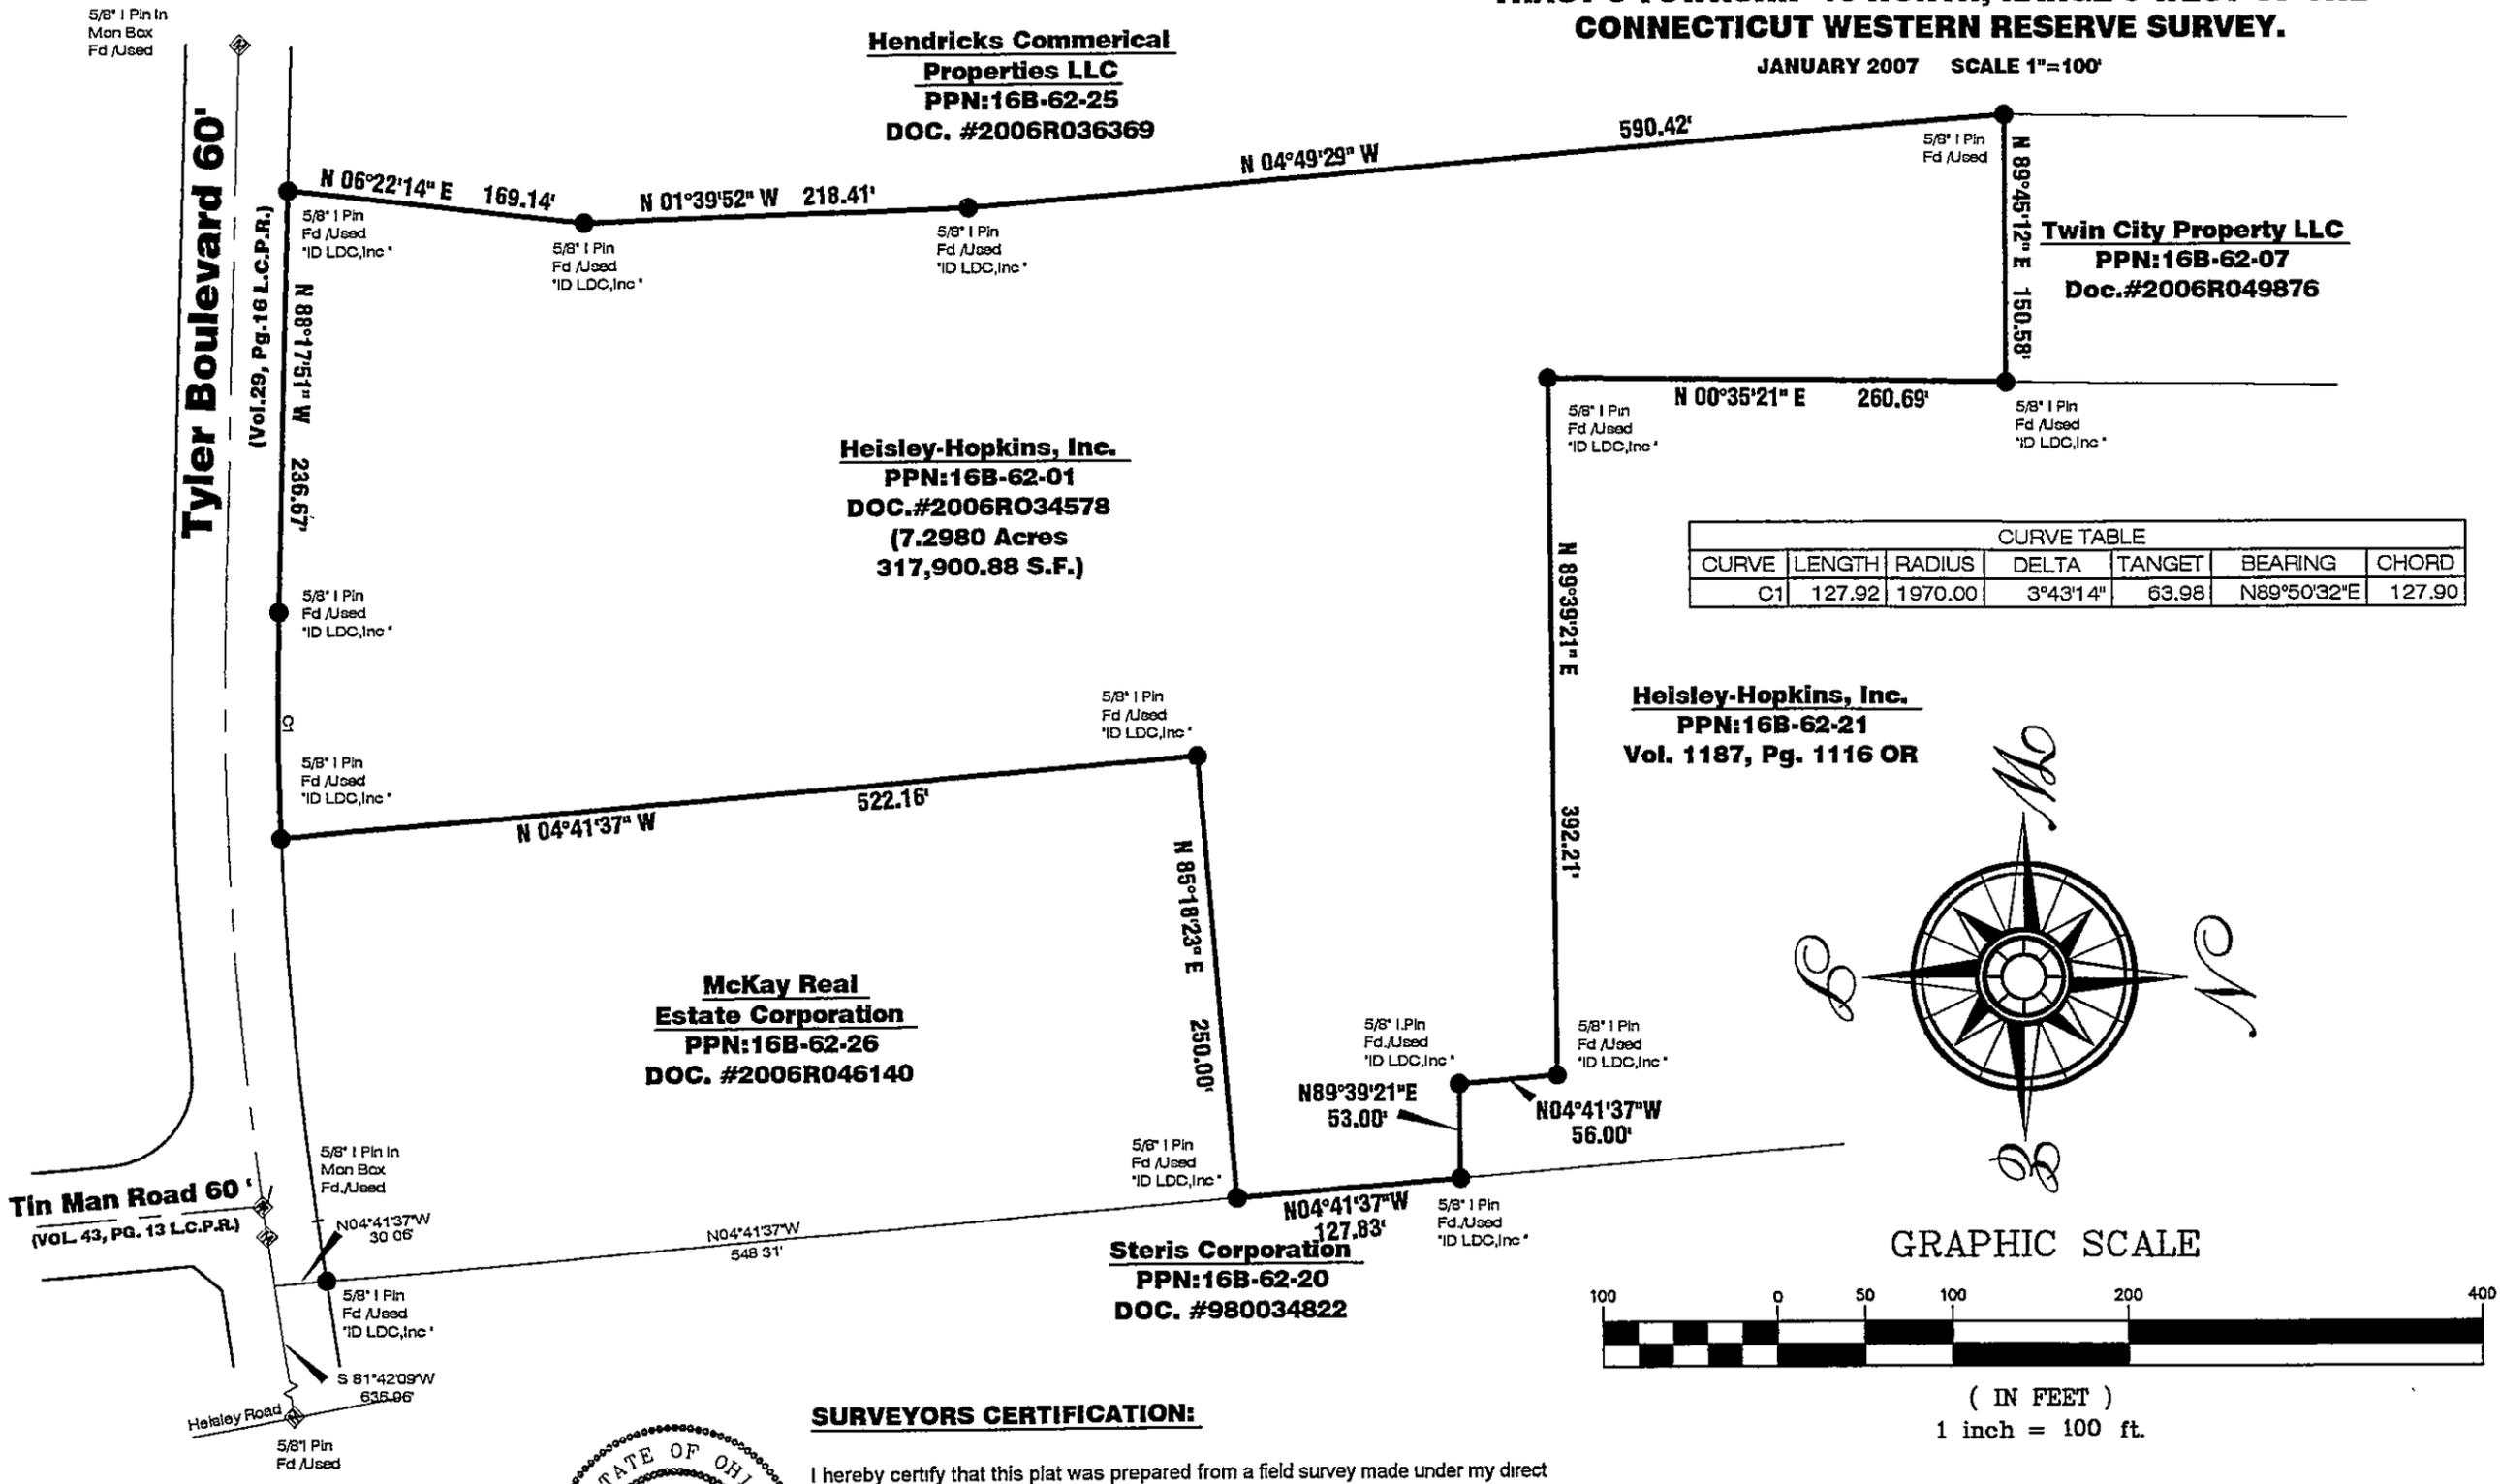

CURVE TABLE						
CURVE	LENGTH	RADIUS	DELTA	TANGENT	BEARING	CHORD
C1	127.92	1970.00	3°43'14"	63.98	N89°50'32"E	127.90

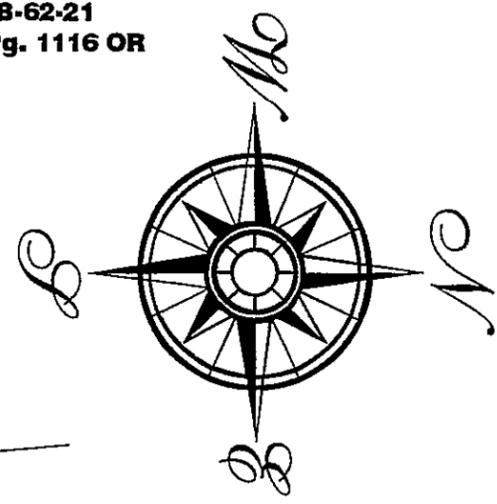


GRAPHIC SCALE

(IN FEET)
1 inch = 100 ft.

SURVEYORS CERTIFICATION:

I hereby certify that this plat was prepared from a field survey made under my direct supervision. Monuments were found or set as indicated. Dimensions are expressed in feet and decimal parts thereof. Bearings refer to the record plat of Tyler Blvd. All of which are correct to the best of my knowledge and belief. This plat was prepared in accordance with the provisions of Chapter 4733-37 of the Ohio Administrative Code.

Richard A. Thompson, Jr.
3/9/07
Richard A. Thompson, Jr., P.S. #7388

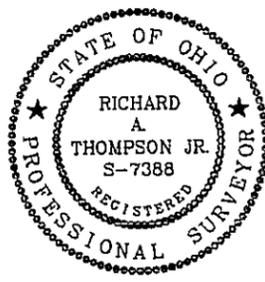

LAND DESIGN consultants
www.ldcinc.net
ENGINEERS PLANNERS SURVEYORS
8585 East Avenue Mentor, Ohio 44060
TEL: (440) 255-8463 (440) 851-1410
(440) 354-6938 FAX: (440) 255-6576



DATE 3/07/07
SCALE: HOR. 1"=60'
VERT.
FILENAME
COMPUTER S
TAB NAME LOT SPLIT

PLAT OF SURVEY
PPN 16B-62-01
CITY OF MENTOR - LAKE COUNTY-OHIO

SHEET 1 OF 1
CONTRACT No
OSAIR1-0313

S:\2006\OSAIR1-0313\DWG\SURVEY-LOTSPLIT.DWG, LOT SPLIT, 3/9/2007 1:52:42 PM