

PLAT OF SURVEY

CITY OF MENTOR, LAKE COUNTY, OHIO

for: BRENT WILLIAMS

CLIENT: BRENT WILLIAMS  
OWNER: BRENT WILLIAMS

ADDRESS: OAKDALE RD. STREET: OAKDALE RD. CITY: MENTOR, OHIO ZIP: 44037

MENTOR ACRES: SUBDIVISION D-66 NAME: RICHARD & BLANCHE CULP TRACT: 16C-77J-13  
VOL.-PG. 1123-PG. 339 LOT: 8312 BELLFLOWER  
SUBLOT NO. 318.03 (PLAT) STREET: OAKDALE RD. VOL.-PG. 16C-77J-13 PERM. PARCEL NO.

LEGEND

SANITARY MANHOLE: (Symbol) EXIST. ELEV. 100.0 PROP. ELEV. 100.0  
STORM MANHOLE: (Symbol)  
INLET OR CATCH BASIN: (Symbol)  
HYDRANT: (Symbol)  
EXISTING CONTOURS: (Symbol)  
PROPOSED CONTOURS: (Symbol)

AS BUILT ELEVATION: (Symbol)  
INDICATES DIRECTION OF SURFACE DRAINAGE: (Symbol)

REMARKS

ALL BOUNDARY DATA SHOWN WAS OBTAINED FROM (DEEDS, RECORDED SUBDIVISION PLAT OR OTHER PUBLIC RECORDS)

LOCATIONS AS SHOWN OF ADJACENT WELLS AND SEPTIC TANKS OBTAINED FROM LAKE COUNTY HEALTH DEPARTMENT

DESIGN CERTIFICATION

THIS PLAT WAS PREPARED BY ME, AND IS CORRECT TO THE BEST OF MY KNOWLEDGE AND BELIEF.

NAME: Harry S. Jones, Jr. #6343 SURVEYOR REGISTRATION NO.

CHECK LIST


NO. OF BEDROOMS	WATER MAIN SIZE, LOCATION
DIMENSIONS	SAN. SEWER SIZE & GR. LOC.
BEARINGS	SAN. MH. CAST. ELEV. INV. ELEV.
TIE TO NEAREST STREET	SAN. CONN. SIZE, LOC. DEPTH
SUBLOT NO. PARCEL NO.	STORM SEWER SIZE & GR. LOC.
SURROUNDING OWNERS	STORM MH. CAST ELEV. INV. ELEV.
BLDG. DIMENSIONS FIN GR.	PAV'T TYPE GRADE CURBS
BLDG. TIES FL'R. GRADES	GAS LINE LOC. SIZE PRESSURE
APRON TYPE WIDTH THICKNESS	SEPTIC TANK LOCATION & DUPLICATION AREA
SIDEWALK TYPE WIDTH THICKNESS	WELL LOCATION
CULVERT TYPE DIA., LENGTH	ISOLATION RADIUS FROM WELL
ROCK OUTCROPPINGS	

REVISIONS			PLAN PREPARED BY:		
NO.	DATE	BY	babcock-jones & associates, inc.		
1	4/23/04	H.J.	PAINESVILLE, OHIO		
2	7/29/04	N.S.	DRAWN BY N.S.	SCALE 1"=30'	PHONE NO. 440-357-1811
3	7/17/04	HJ	CHK'D. H.J.	DATE 3/15/04	DRAWING NO. 03-254
4			CREW CHIEF W.B.	APP'D H.J.	
5					

"AS BUILT" CERTIFICATION  
I, HEREBY CERTIFY THAT THE CIRCLED GRADES ARE EXISTING FINISH GRADES CHECKED IN THE FIELD ON \_\_\_\_\_, 20\_\_\_\_ AND ARE CORRECT TO THE BEST OF MY KNOWLEDGE AND BELIEF.

REGISTERED SURVEYOR REG. NO.



GRAPHIC SCALE

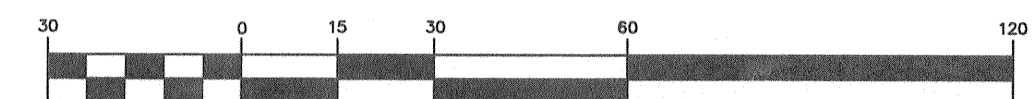

( IN FEET )  
1 inch = 30 ft.

Signature: Harry S. Jones, Jr. #6343  
Date: 9/12/04

EXISTING UTILITIES NOTE:  
THE SIZE AND LOCATION, BOTH HORIZONTAL AND VERTICAL OF THE UNDERGROUND UTILITIES SHOWN HEREON, HAVE BEEN OBTAINED BY A SEARCH OF AVAILABLE RECORDS. VERIFICATION BY FIELD OBSERVATION HAS BEEN CONDUCTED WHERE PRACTICAL, HOWEVER, BABCOCK, JONES AND ASSOCIATES INC. DOES NOT GUARANTEE THE COMPLETENESS NOR ACCURACY THEREOF.

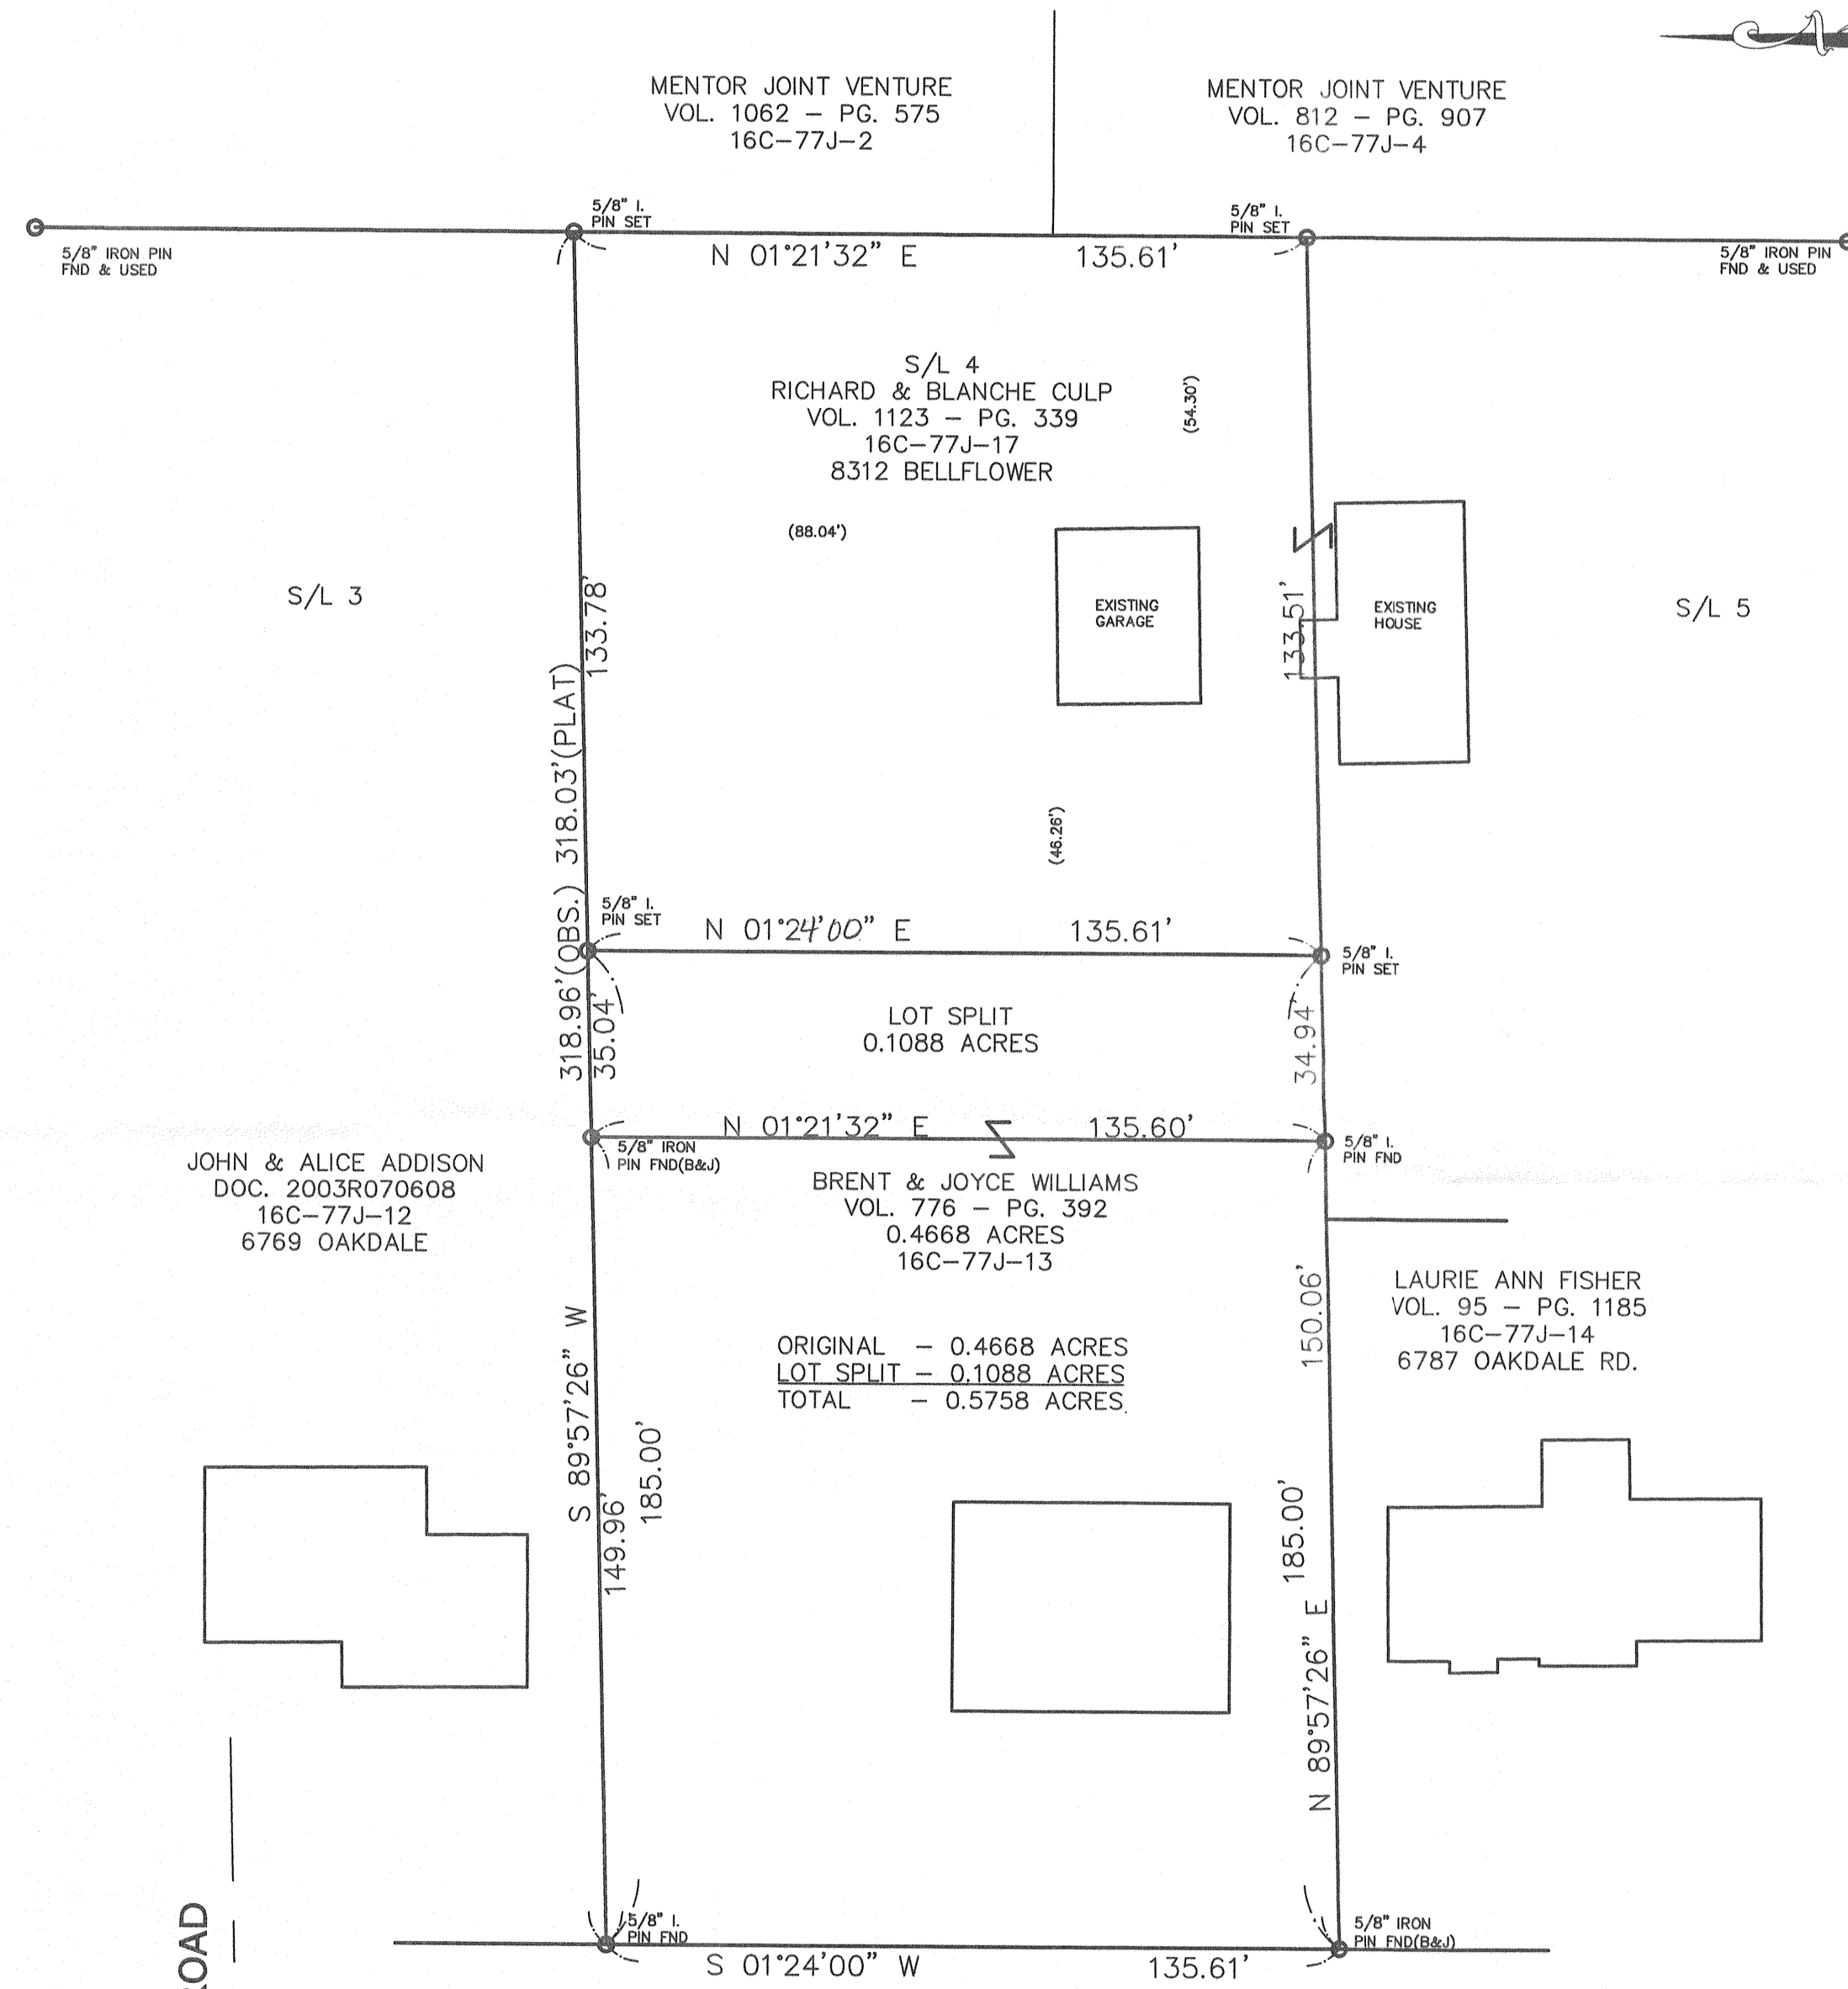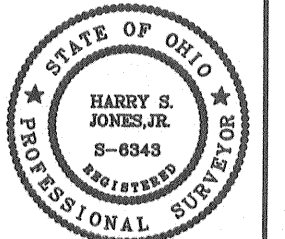

NOTE: ALL IRON PINS SET ARE 5/8" X 30" AND CAPPED BABCOCK, JONES & ASSOC.