

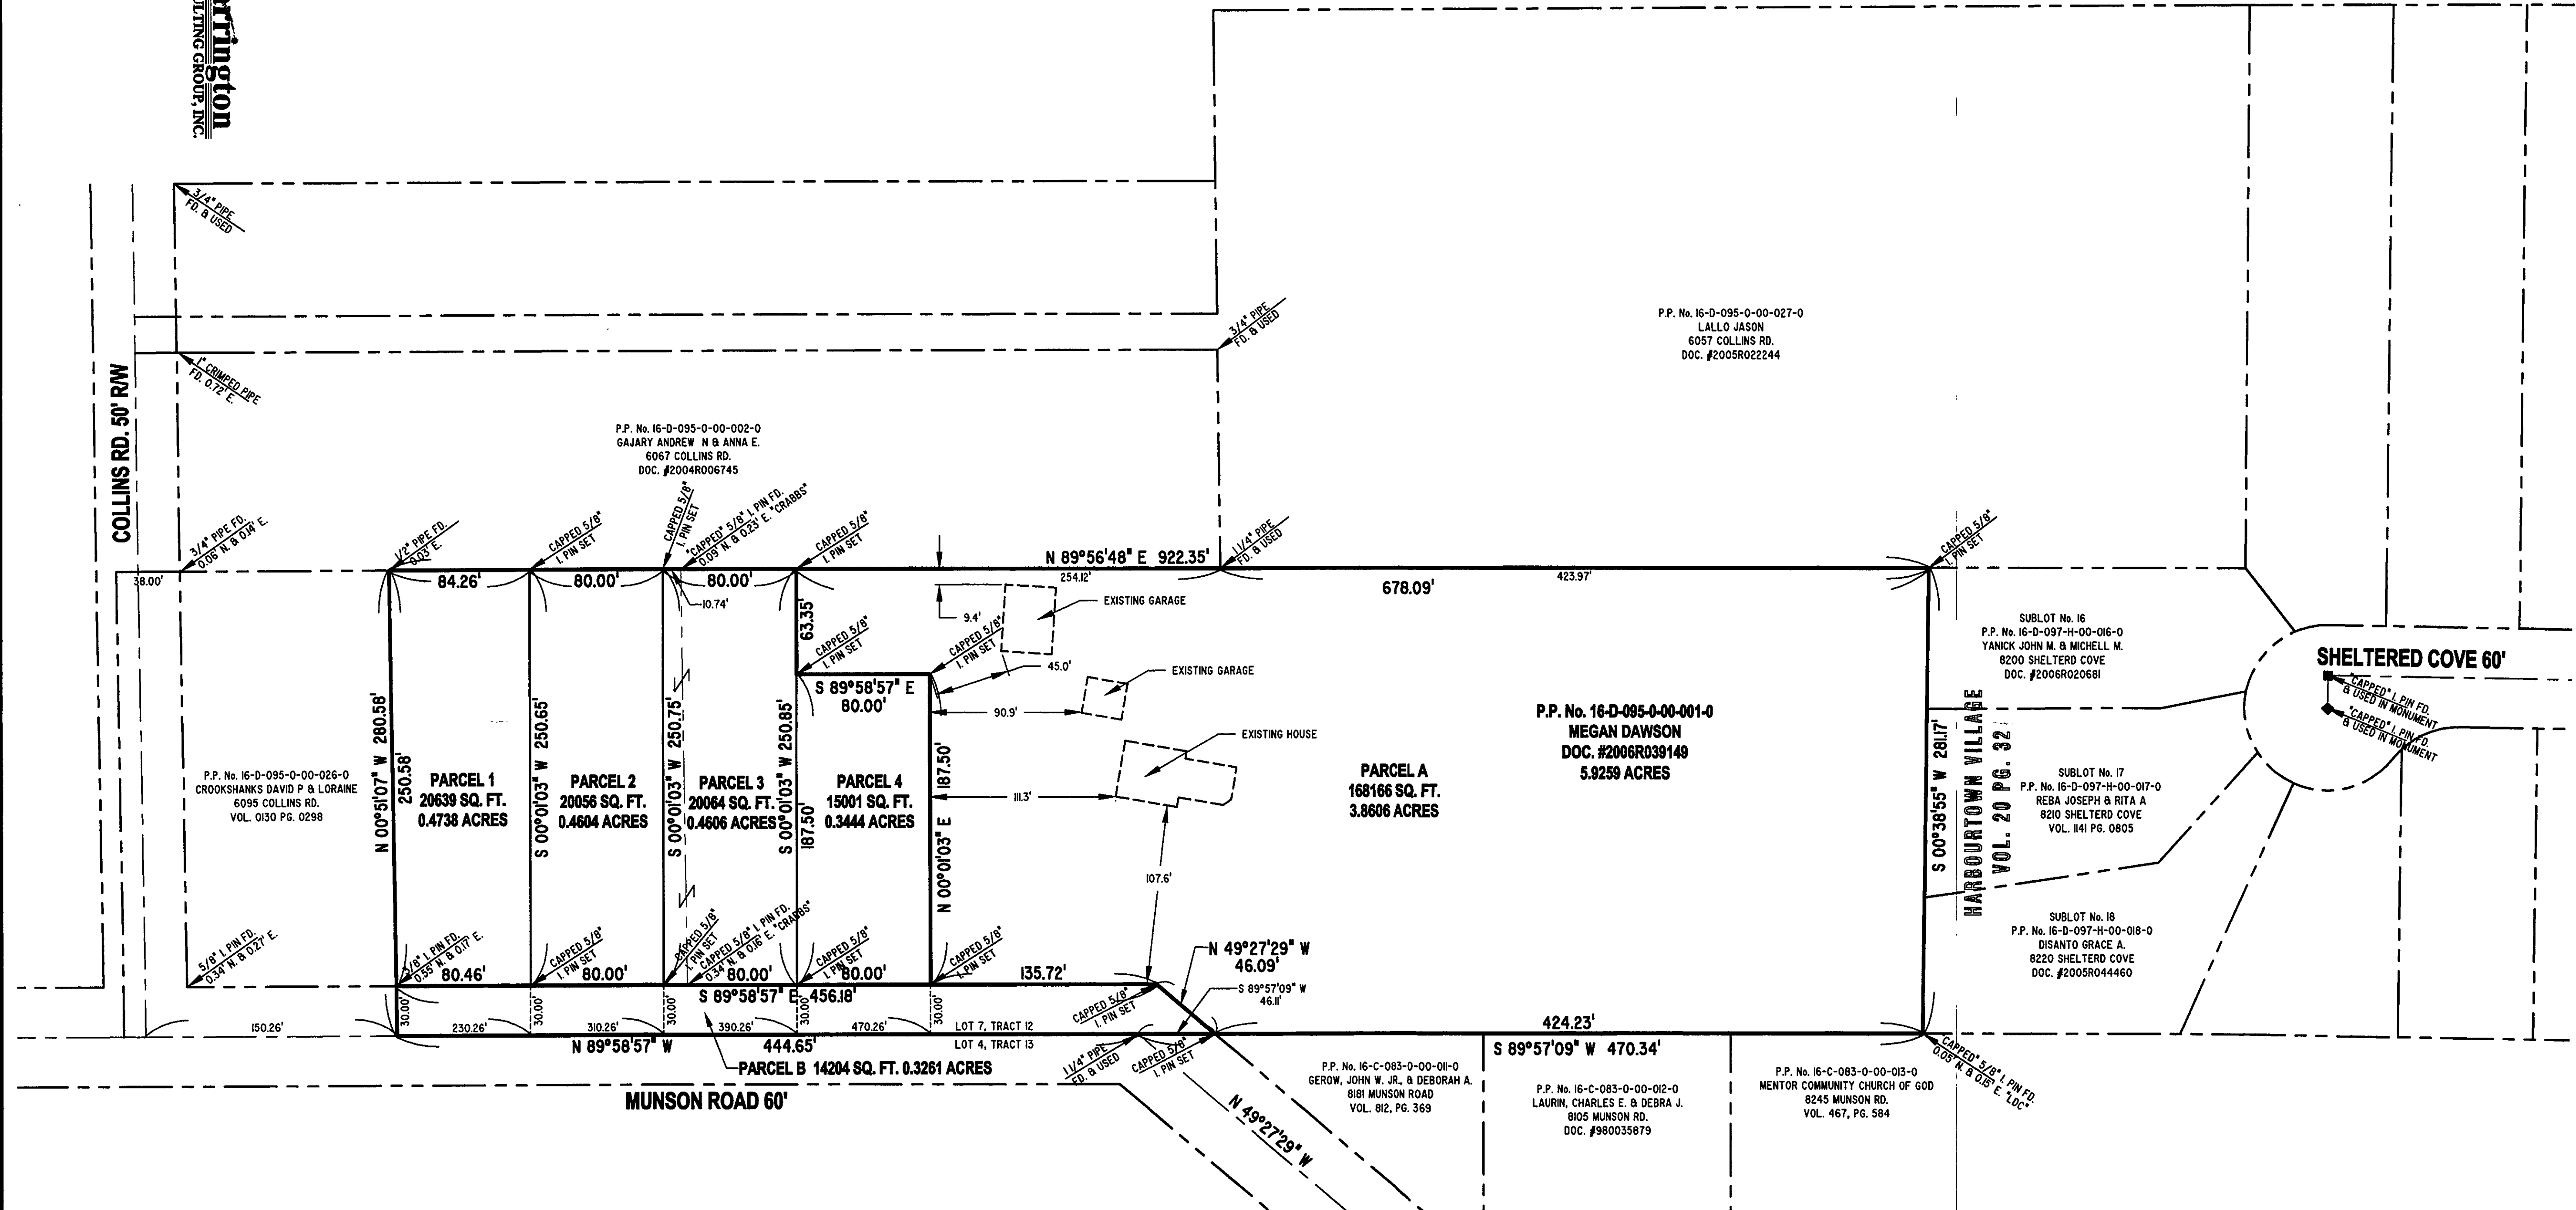


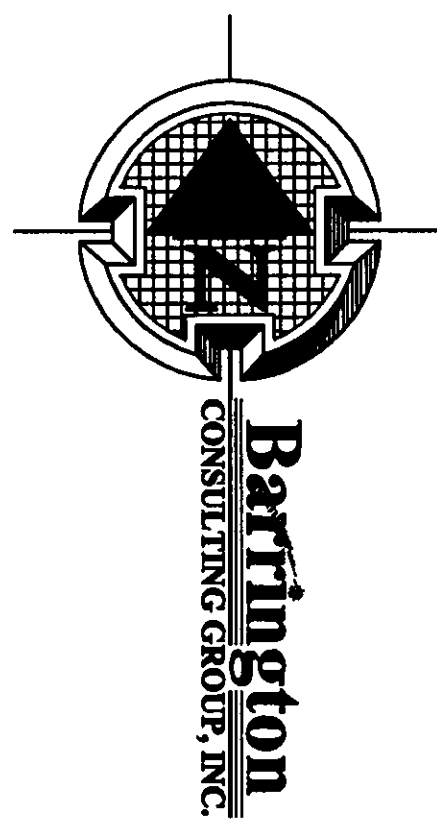

SITUATED IN THE CITY OF MENTOR, COUNTY OF LAKE, AND STATE OF OHIO
AND KNOWN AS BEING LOT 7, TRACT 12, TOWNSHIP No. 10 NORTH, RANGE
IX WEST, IN THE CONNECTICUT WESTERN RESERVE SURVEY.

Bearings used herein are to denote angular
relationship only and do not represent true north.

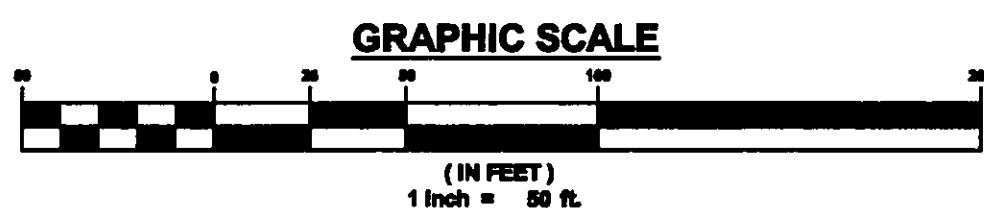

CERTIFICATION:
I HEREBY CERTIFY THAT AN ACTUAL BOUNDARY SURVEY WAS PREPARED
BY ME ON THE 29th DAY OF JANUARY 2008, AND THAT THE SURVEY IS IN
ACCORDANCE WITH THE OHIO REVISED CODE CHAPTER 4733-37,
MINIMUM STANDARDS FOR BOUNDARY SURVEYS IN THE STATE OF OHIO.
PERMANENT MONUMENTS WERE FOUND, OR SET AT ALL LOCATIONS
SHOWN HEREON. ALL DIMENSIONS GIVEN ARE EXPRESSED IN FEET OR
DECIMAL PARTS THEREOF. BEARINGS ARE TO AN ASSUMED MERIDIAN
AND ARE SHOWN TO INDICATE ANGLES ONLY. ALL PINS SET ARE 5/8" DIA,
30" LONG REBAR WITH CAP MARKED "NOVAK 7507".

I HEREBY CERTIFY THAT, THIS PLAT WAS PREPARED BY ME AND IS
CORRECT TO THE BEST OF MY KNOWLEDGE, INFORMATION AND BELIEF.

David W. Novak, P.S. No. 7507
7/2/2008



REVISIONS	BY

Barrington
CONSULTING GROUP, INC.
9114 TYLER BLVD., MENTOR, OHIO 44060
PHONE 440.205.1260 FAX 440.205.1262
BCG@BarringtonCGL.com

INNOVATIVE STRUCTURES
MEGAN DAWSON
11841 GRIDLED ROAD
CONCORD TWP., OH 44077
440.639.9970, FAX 440.639.9775

LOT SPLIT
8163 MUNSON RD., MENTOR, OHIO 44060
P.P. No. 16-D-095-00-001-0
CROOKSHANKS

DRAWN TOR
CHECKED DWN
DATE June 30, 2008
SCALE 1" = 50'
JOB NO. 06099
SHEET 11