



Lot Split- Lot Consolidation Survey
for
Robert & Vicki Marchaza

Sublot 3 of the Brighton Beach Subdivision No. 2
recorded in Volume M of Maps, Page 48
Lake County Record of Plats and
Part of Lot 3, Tract 14 in the City of Mentor,
Lake County, Ohio
File No. 13-2204
Field Book 135, Page 29
Drawing Name Marchaza.zak

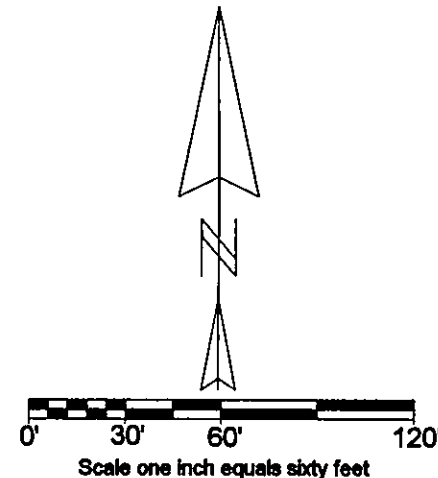

Bearings are based on the
centerline of Jordan Road 60'
being North 58° 51' 00" East and are
used to describe angles only.

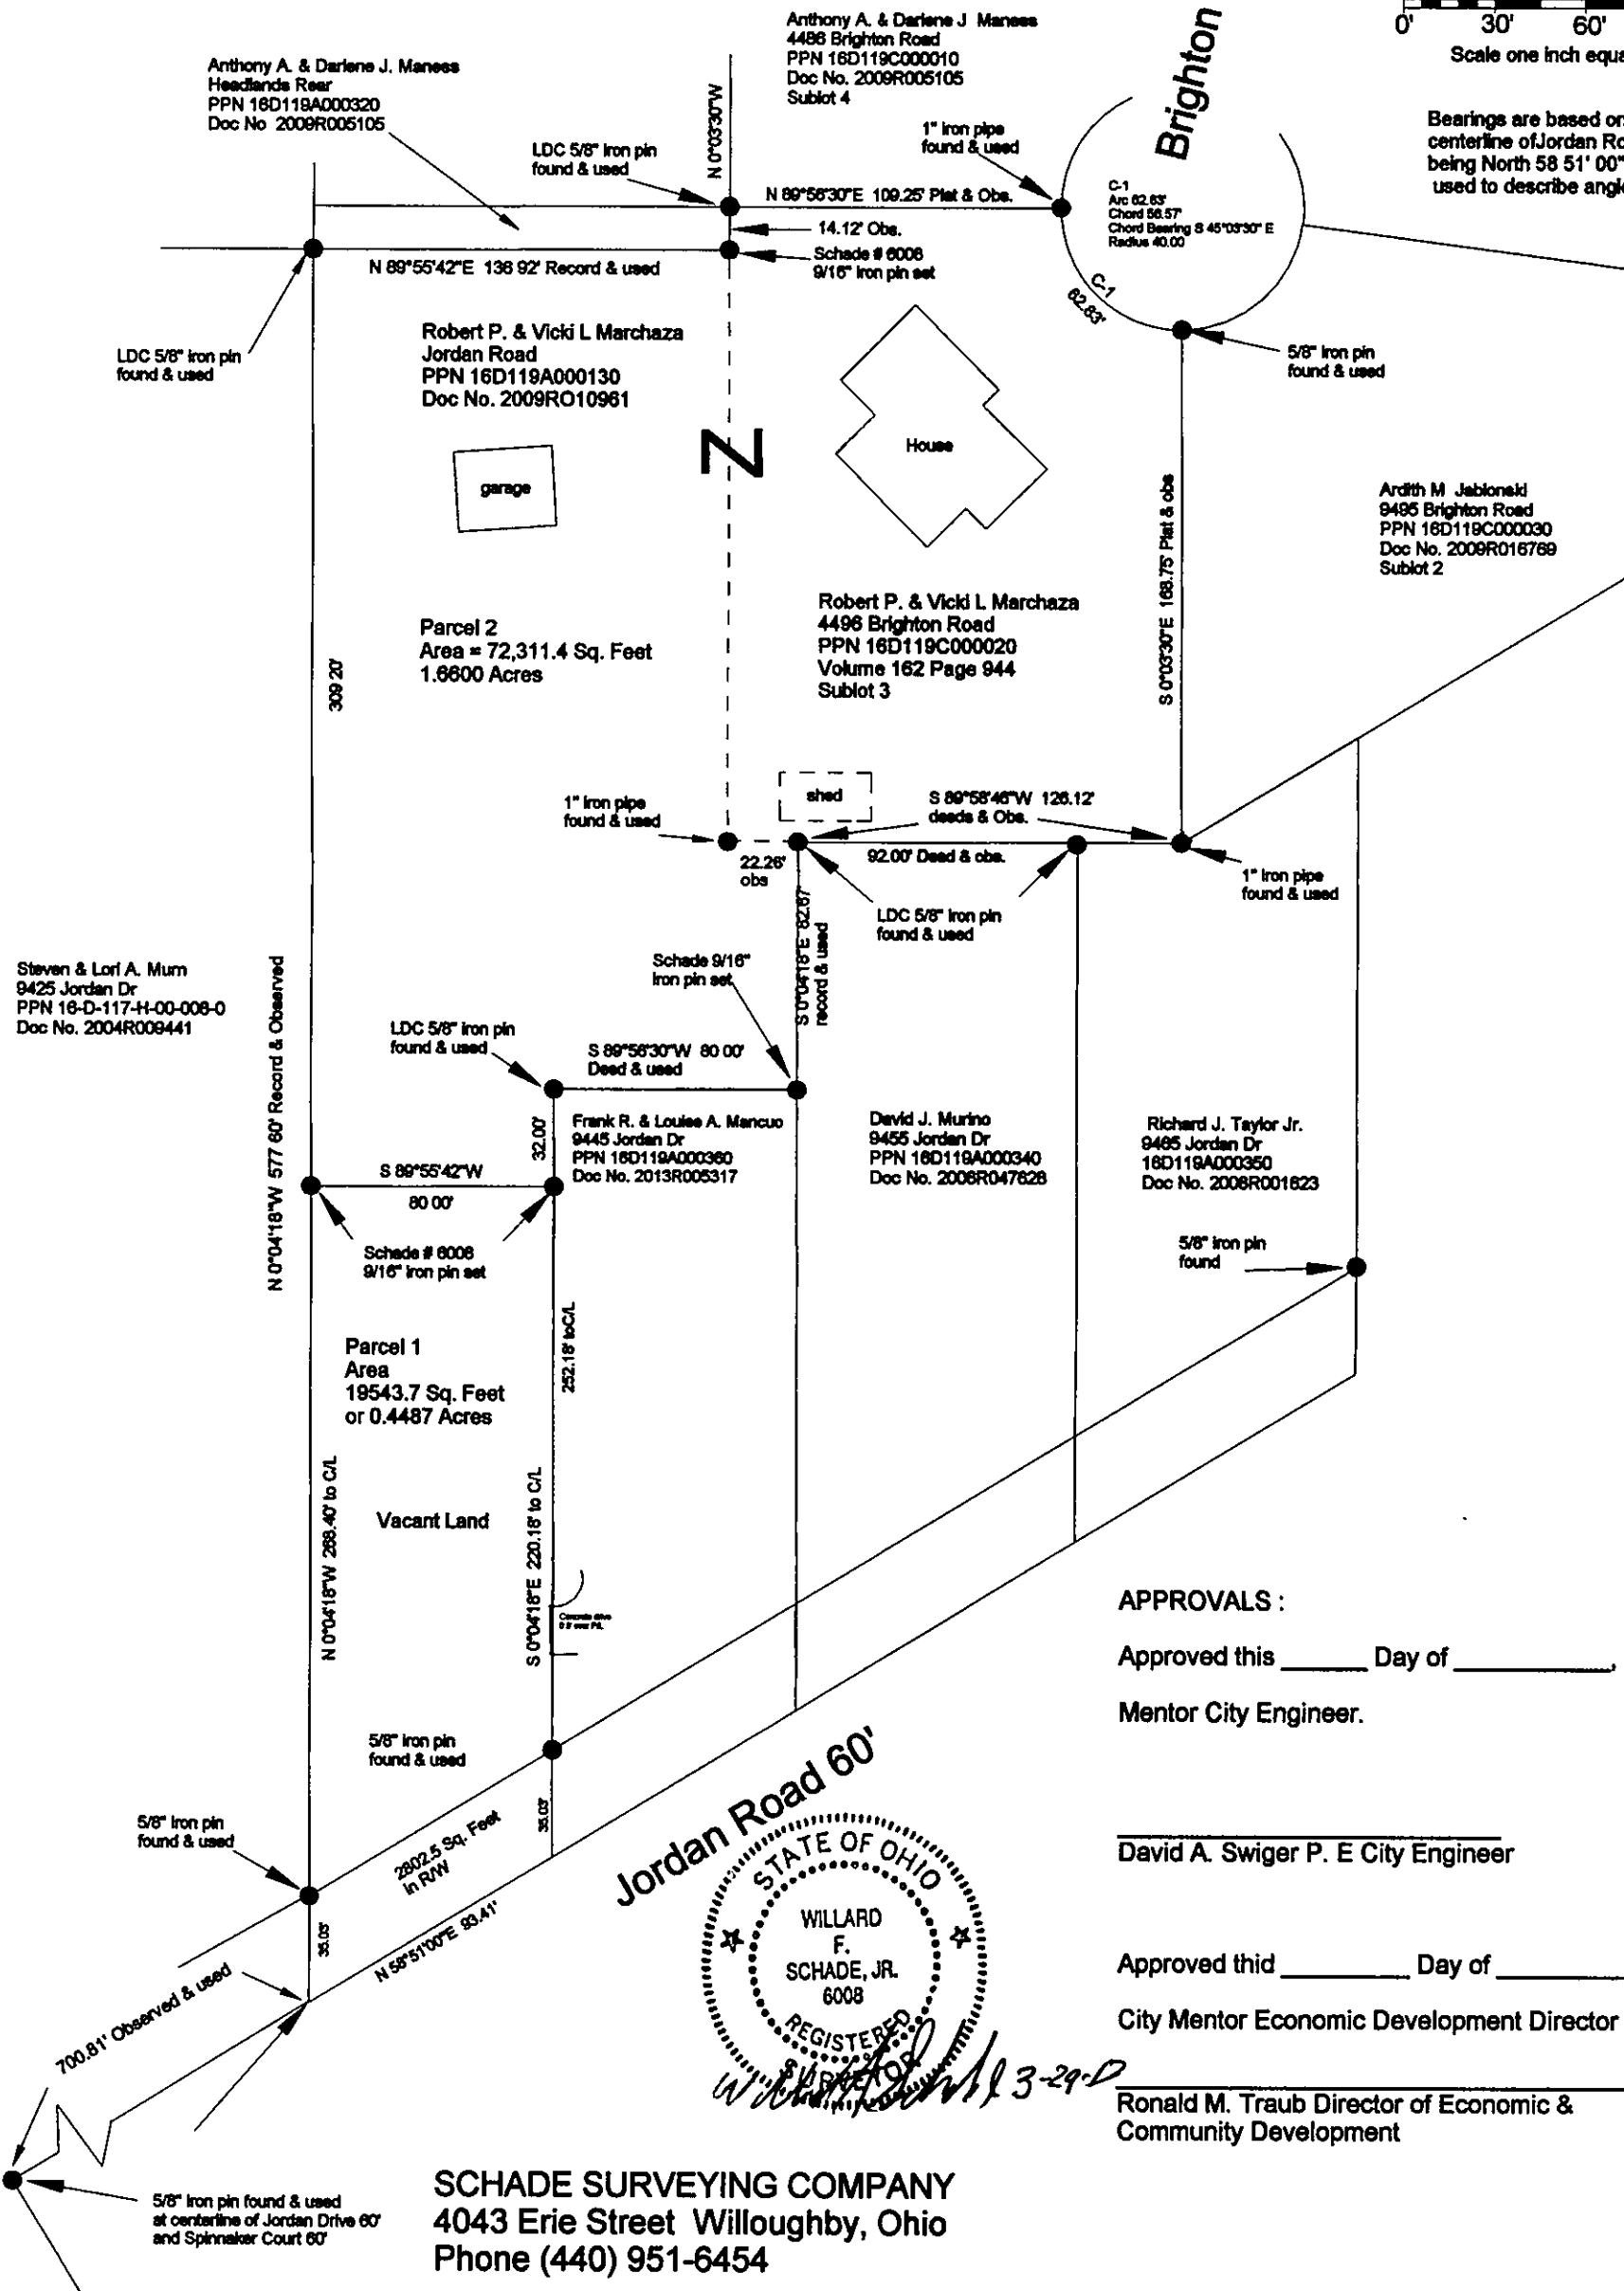

APPROVALS :

Approved this _____ Day of _____, 2013

Mentor City Engineer.

David A. Swiger P. E City Engineer

Approved this _____ Day of _____, 2013

City Mentor Economic Development Director

Ronald M. Traub Director of Economic & Community Development

SCHADE SURVEYING COMPANY
4043 Erie Street Willoughby, Ohio
Phone (440) 951-6454