
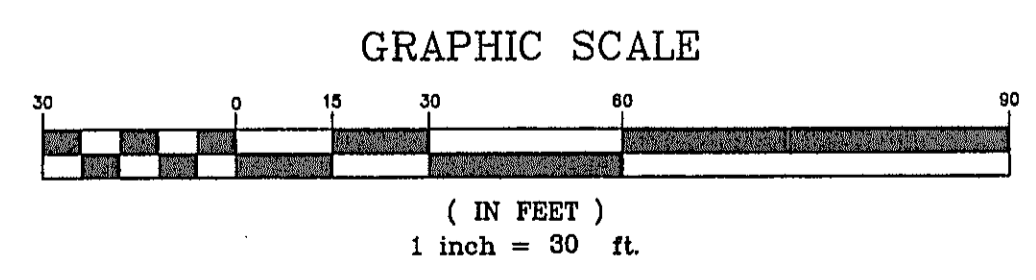


CURVE	LENGTH	RADIUS	TANGENT	CHORD	BEARING	DELTA
C2	99.98	1898.90	49.99	99.98	S53°38'50"E	03°00'58"

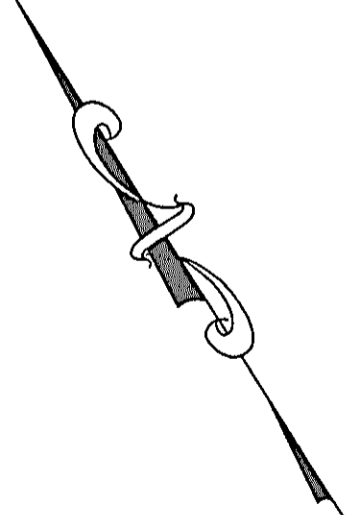

REV. NO.	DESCRIPTION	DATE	BY	CHK'D
1	REVISED PLAT OF SURVEY	3/12/02	M.M.	H.J.
2	REVISED PLAT OF SURVEY	3/18/02	M.M.	H.J.

bj BABCOCK, JONES AND ASSOCIATES, INC
 CIVIL ENGINEERS - SURVEYORS - LAND PLANNERS
 PAINESVILLE OHIO 44077

DATE 3/4/02
 DESIGN BY H.J.
 DRAWN BY M.M.
 APPROVED BY H.J.

PLAT OF SURVEY
 FOR
 ELMER KASTELIC
 CITY OF KIRTLAND LAKE COUNTY, OHIO

SCALE 1"=30'
 JOB NO 02-026
 SHEET 1 OF 1