

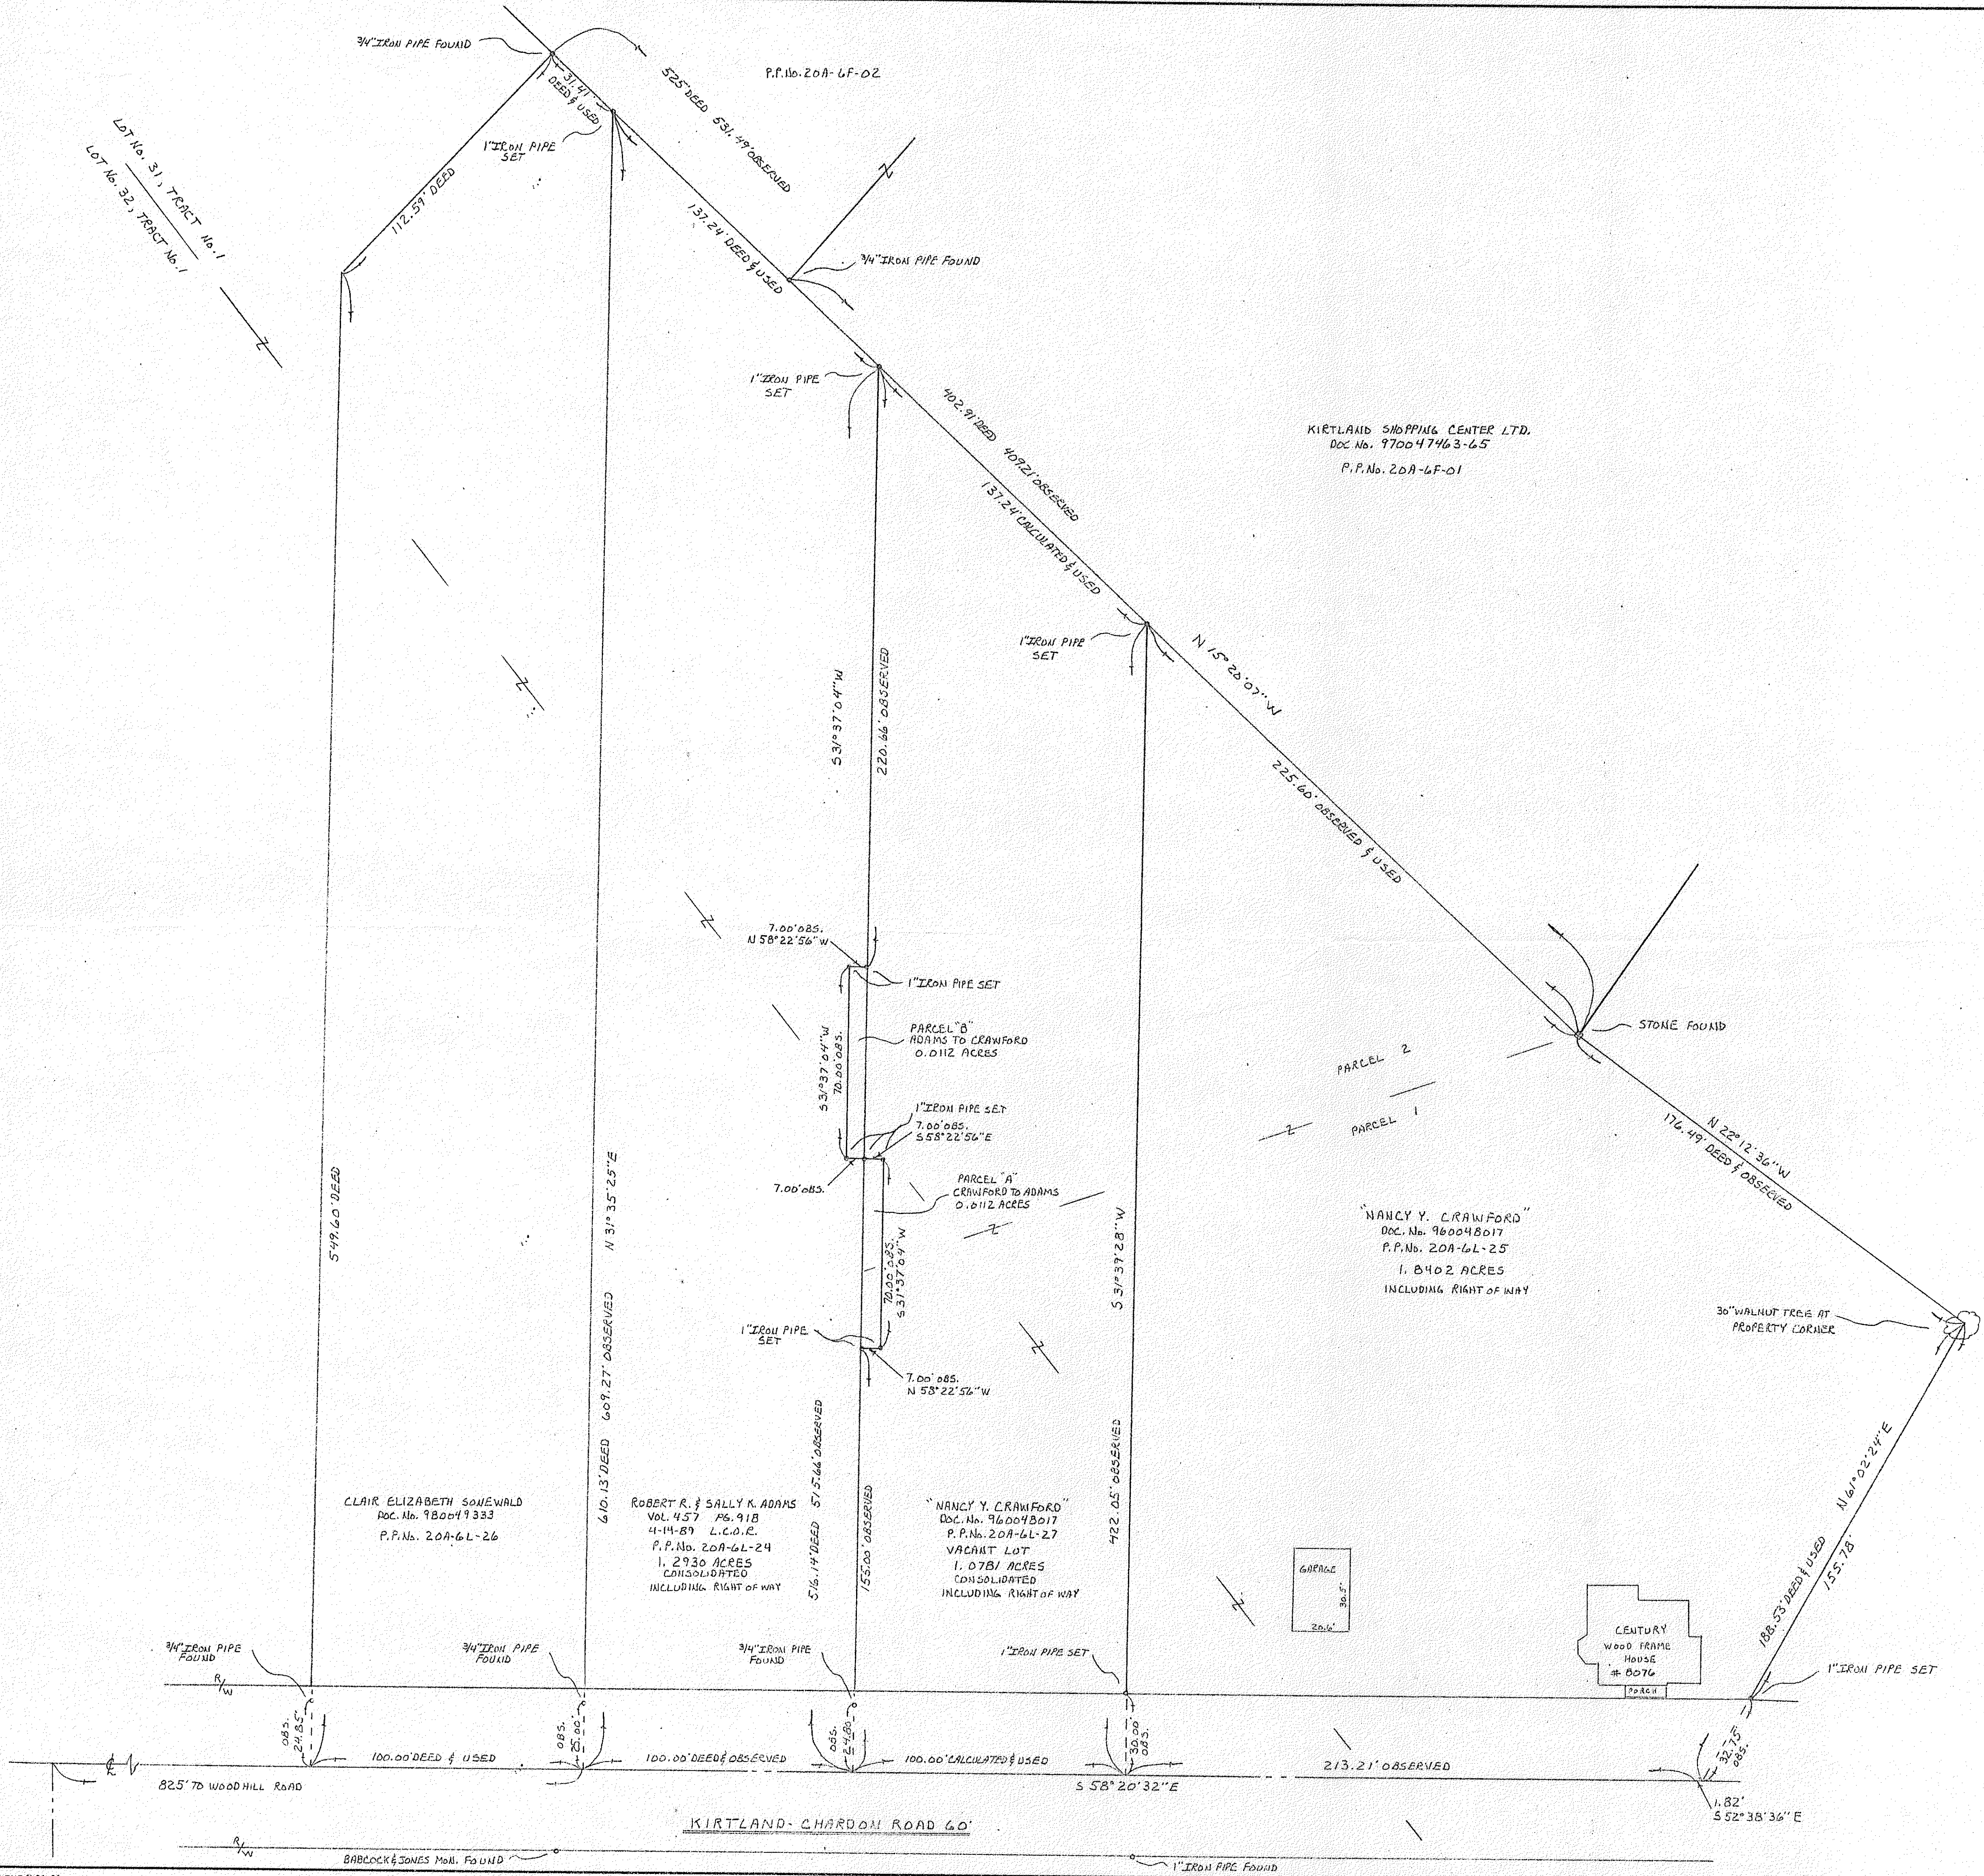
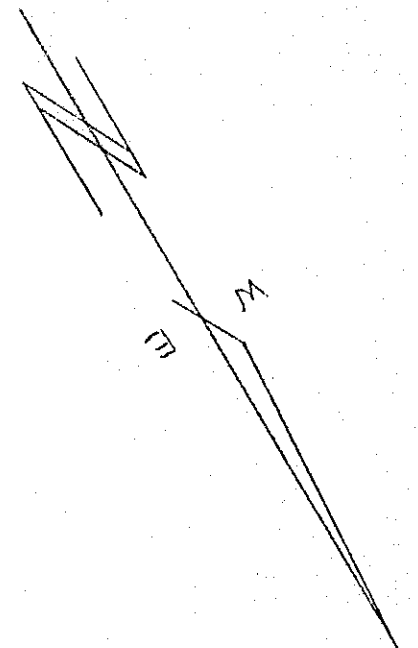


LOT No. 31, TRACT No. 1
 LOT No. 32, TRACT No. 1

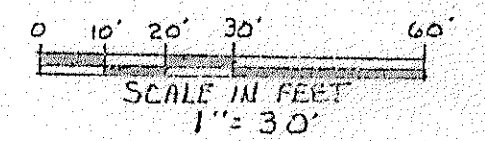

NOTE
 IRON PIPES SET ARE 1" IN DIAMETER
 30" LONG AND HAVE A YELLOW CAP
 STAMPED SCHADE 6008.

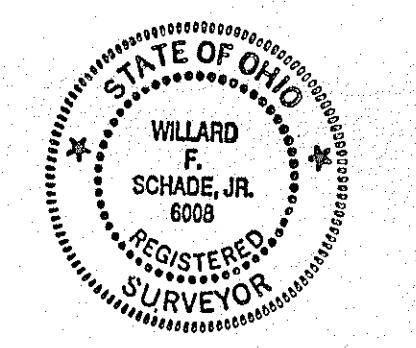

LAWRENCE L. & NANCY WILSON
 Vol. 135 Pg. 291
 4-3-85 L.C.O.R.
 P.P. No. 20A-06-03

SCHADE SURVEYING COMPANY			
4643 ERIE STREET WILLOUGHBY, OHIO 44094		440 957-6454	
SURVEY FOR A NEW LEGAL DESCRIPTION	SCALE 1" = 30'	DRAWN BY MS 705	REVISED
FOR: NANCY CRAWFORD 8076 KIRTLAND-CHARDON ROAD KIRTLAND LAKE COUNTY, OHIO			
DATE 5-29-2002	APPROVED BY	DRAWING NUMBER 02-1459	

20A-6L-24, 27, 25