


I CERTIFY THAT THIS PLAN WAS PREPARED BY ME AND IS CORRECT TO THE BEST OF MY KNOWLEDGE AND BELIEF.

John C. Skonieczny
REG. SURVEYOR #8450

JOHN C. SKONIECZNY
7739 VIEWMOUNT DR.
PAINESVILLE, OHIO 44077
PH. 352-7742

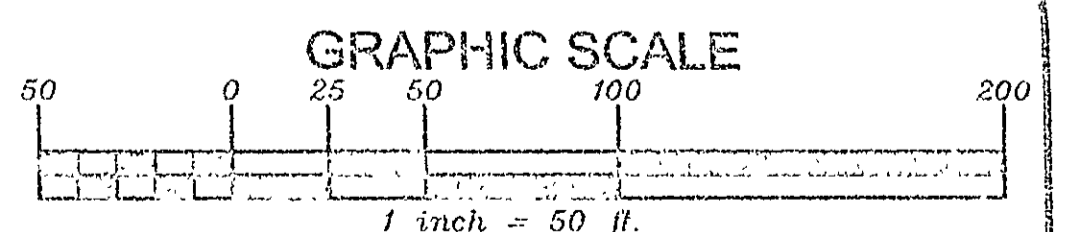

LOT SPLIT FOR:
JERRY SMITH

SCALE: 1" = 50'	APPROVED:	DRAWN BY: SWC
DATE: SEP. 06		REVISED:
BEING KNOWN AS PART OF ORIGINAL KIRTLAND TOWNSHIP LOT 77, TRACT 3 P.P. #20A-19-43, 03 & 05 AS RECORDED IN V.400 P.19 IN THE L.C.R.D. CITY OF KIRTLAND - COUNTY OF LAKE - STATE OF OHIO		
JOB# 06-4445		DISMISSED NUMBER: 06-2751

BASIS OF BEARINGS - (S 82°50'59" E) BEARINGS SHOWN HEREON ARE TO AN ASSUMED MERIDIAN AND ARE USED TO DENOTE ANGLES ONLY