


The Basis of Bearing for this survey was based on Grid North (Ohio State Plane Coordinate System, North Zone, NAD 83) as determined from GPS observations made in February, 2025 by Bodo Surveying.

- References:
- Deeds:
- Inst. No. 2003R062123 : 2003 : Rocking Horse to Glowe
 - Inst. No. 2003R062282 : 2003 : Rocking Horse to Bailey
 - Inst. No. 2005R013392 : 2005 : Rocking Horse to Alfieri
 - Inst. No. 2012R008219 : 2012 : Rocking Horse to Freeburg
 - Inst. No. 2014R018707 : 2014 : Leanza to DiFranco
 - Inst. No. 2019R022814 : 2019 : Smith to Smith
 - Inst. No. 2024R010187 : 2024 : Western Reserve to Savelli

- Plats:
- Farinacci Subdivision : Vol. K Pg. 50 : 1995
 - Rocking Horse Farm Subdivision No. 1 : Vol. 31 Pg. 17 : 1997
 - Rocking Horse Farm Subdivision No. 3 : Vol. 39 Pg. 16 : 2000

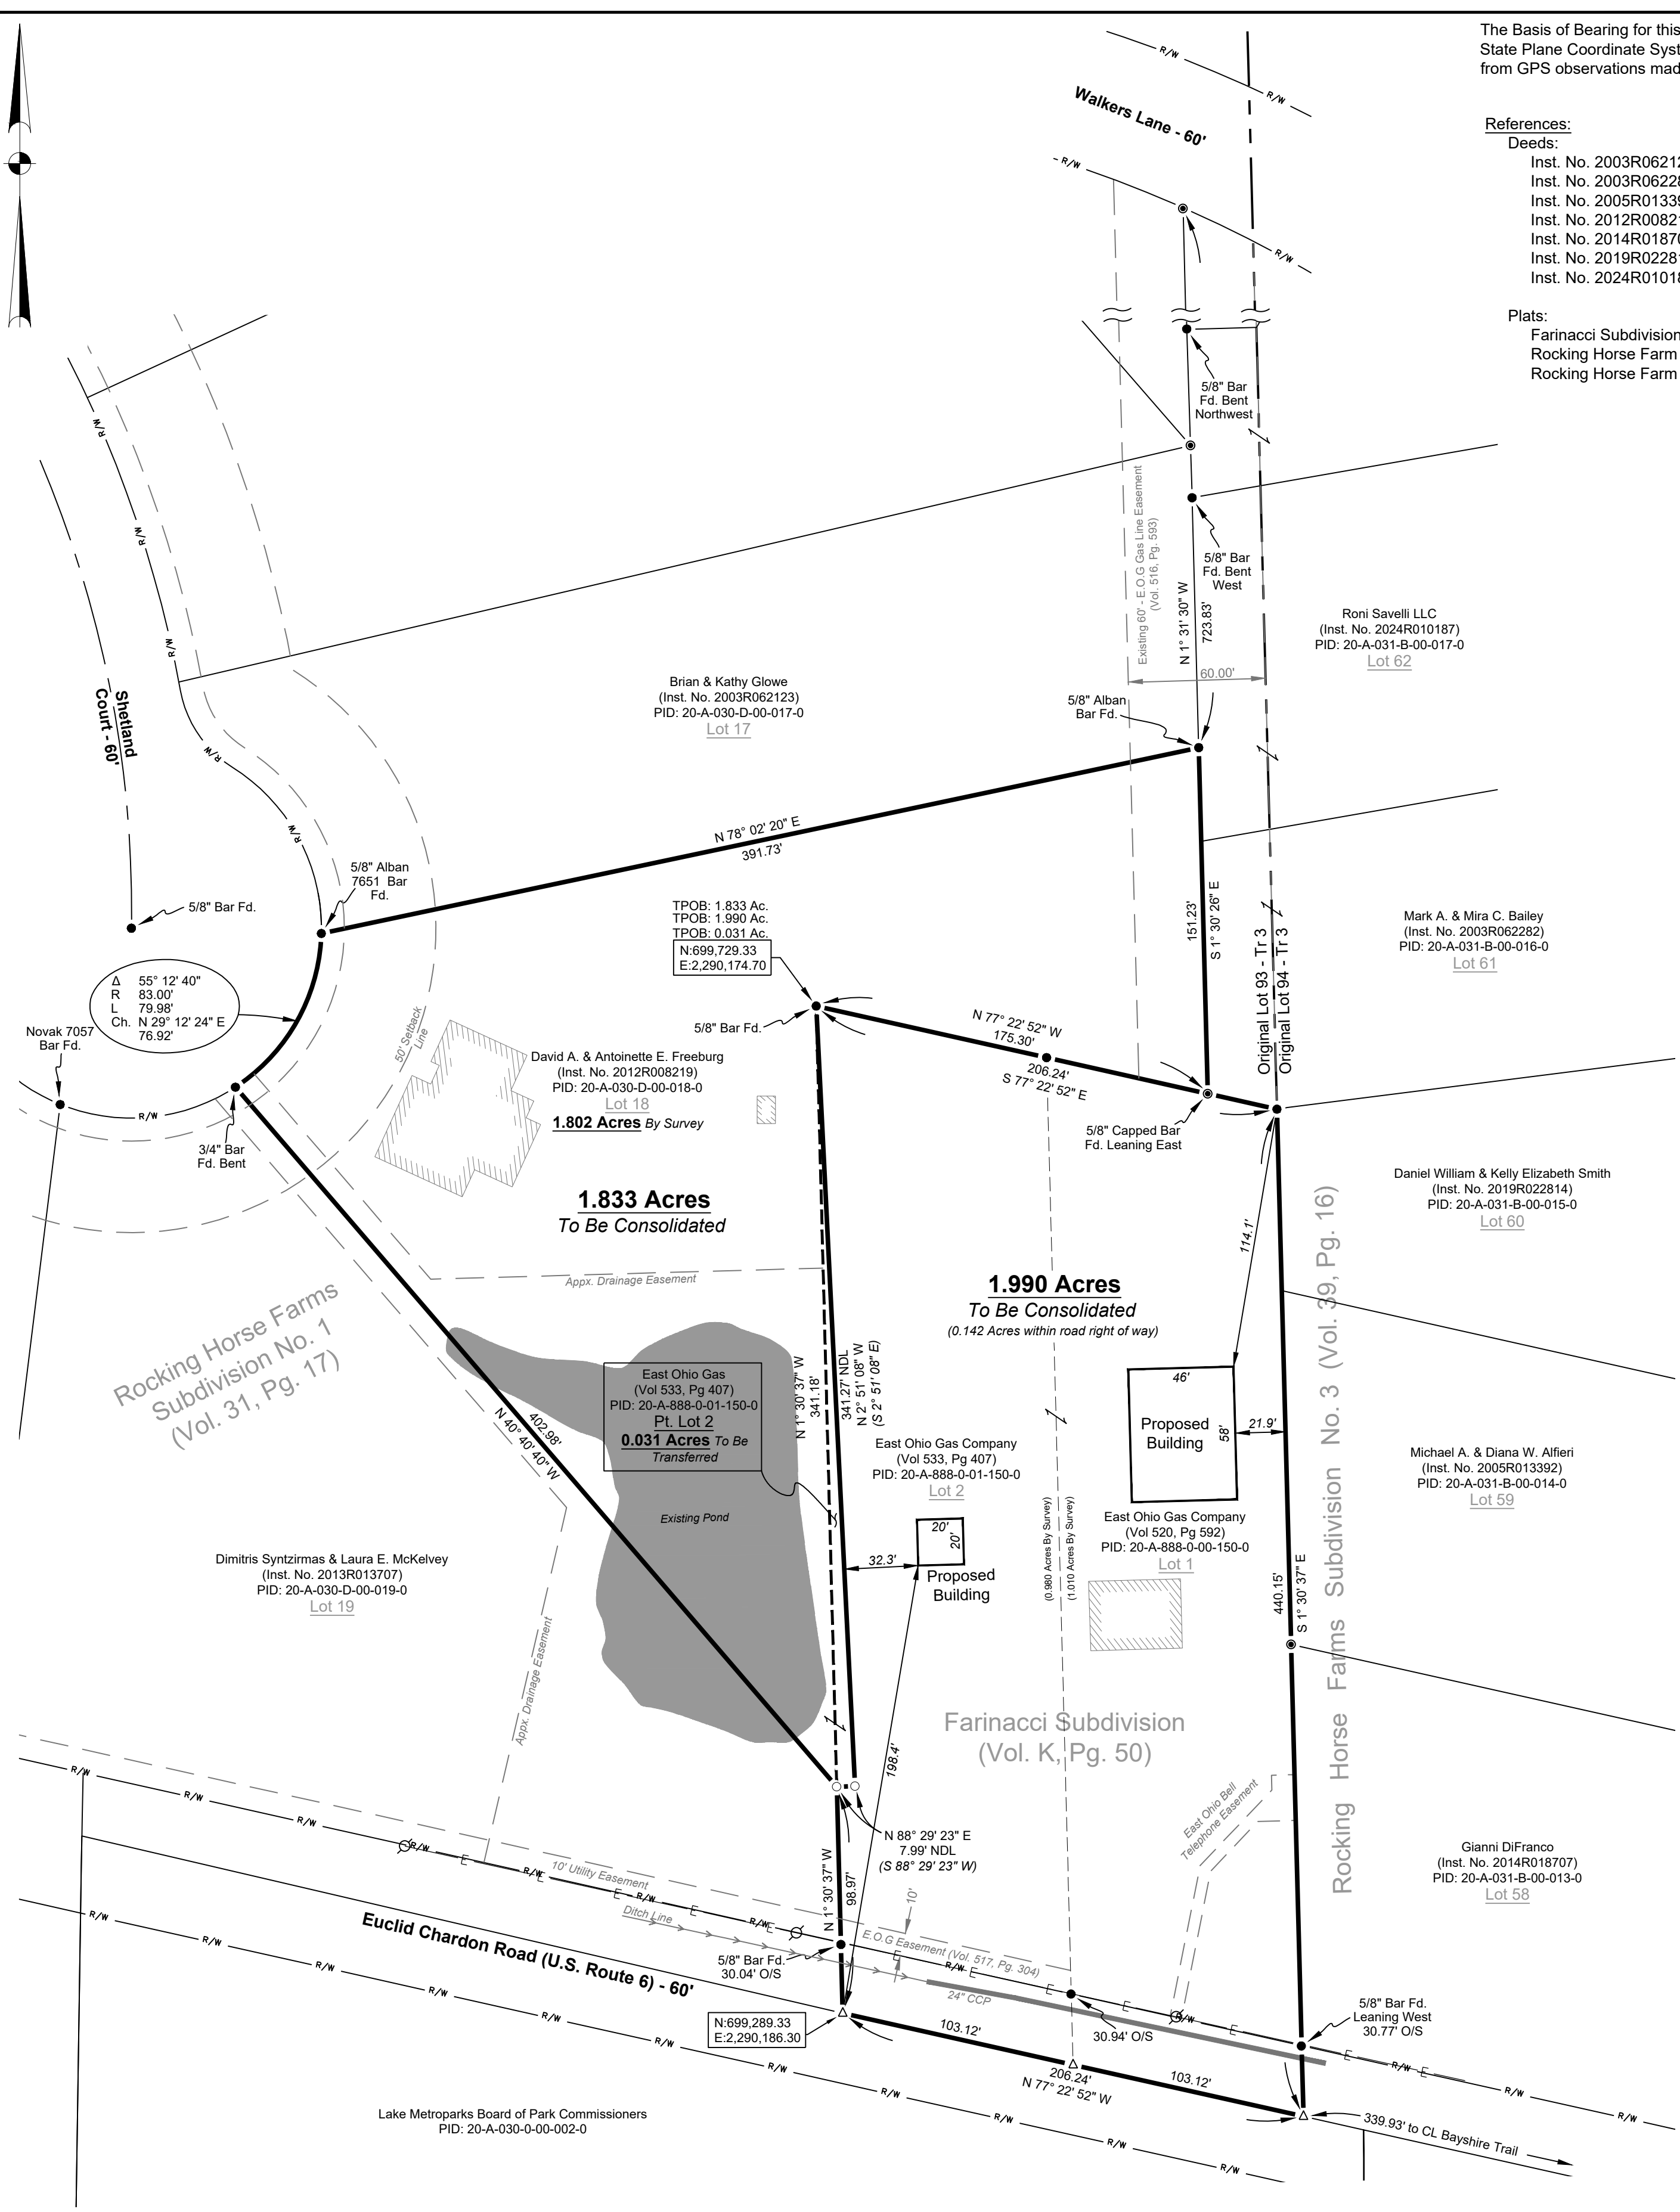

I hereby state that this plat of survey represents the minimum standards for boundary surveys in the State of Ohio as published in Chapter 4733-37 of the Ohio Administrative Code.

David J. Bodo Jr., P.S. 8239 Joseph D. Milano II, P.S. 8457

SURVEY PLAT
FOR
Enbridge Gas Ohio

Part of Original Lot 93 Tract 3, Lots 1 & 2 of Farinacci Subdivision Vol. K, Pg. 50, and Lot 18 of Rocking Horse Farms Subdivision No. 1 Vol. 31, Pg. 17, City of Kirtland, County of Lake and State of Ohio

OWNER: East Ohio Gas and David A. & Antoinette E. Freeburg

DEED: Vol. 520, Pg. 592 & Vol. 533, Pg. 407 and Inst. No. 2012R008219

DATE: March 19, 2025 JOB No. 25066

BODO SURVEYING
Professional Surveyors
5175 Tongo Rd NW BodoSurveying.com
Carrollton, Ohio 44615 (330) 863-2300

Legend

- 5/8" Keystone Bar Found (unless otherwise noted)
- 5/8" Capped Bar Found
- Iron Bar Set w/ Cap
(3/4" Rebar X 30" Long,
Stamped "Bodo Surveying")
- △ 1" Magnetic Spike Set
- Utility Pole
- R/W — Road Right of Way
- Existing Structure
- O/S Offset Distance Along Property Line
- NDL New Division Line

