



GRAPHIC SCALE



(IN FEET)
1 inch = 100 ft.

LEGEND


- UTILITY POLE
- UTILITY/LIGHT POLE
- LIGHT POLE
- TRAFFIC POLE
- GROUND LIGHT
- CLEAN OUT
- WATER VALVE
- WATER METER
- GAS VALVE
- GAS METER
- STEEL POST
- BRICK POST
- CATCH BASIN
- STORM MANHOLE
- COMBINED MANHOLE
- SANITARY MANHOLE
- HYDRANT
- SAMSESE HYDRANT
- SIGN
- WATER MANHOLE
- TELEPHONE MANHOLE
- ELECTRIC MANHOLE
- ELECTRIC TRANSFORMER
- AIR CONDITIONING UNIT
- BOLLARD

ALTA / ACSM LAND TITLE SURVEY

for
8227 CHILlicothe ROAD


BEING PART OF ORIGINAL MENTOR TOWNSHIP BLAKE LOT, TRACT 1 AND
BLOSS LOT, TRACT 2, NOW SITUATED IN THE
VILLAGE OF KIRTLAND HILLS
COUNTY OF LAKE - STATE OF OHIO

3
SHEET No.
4

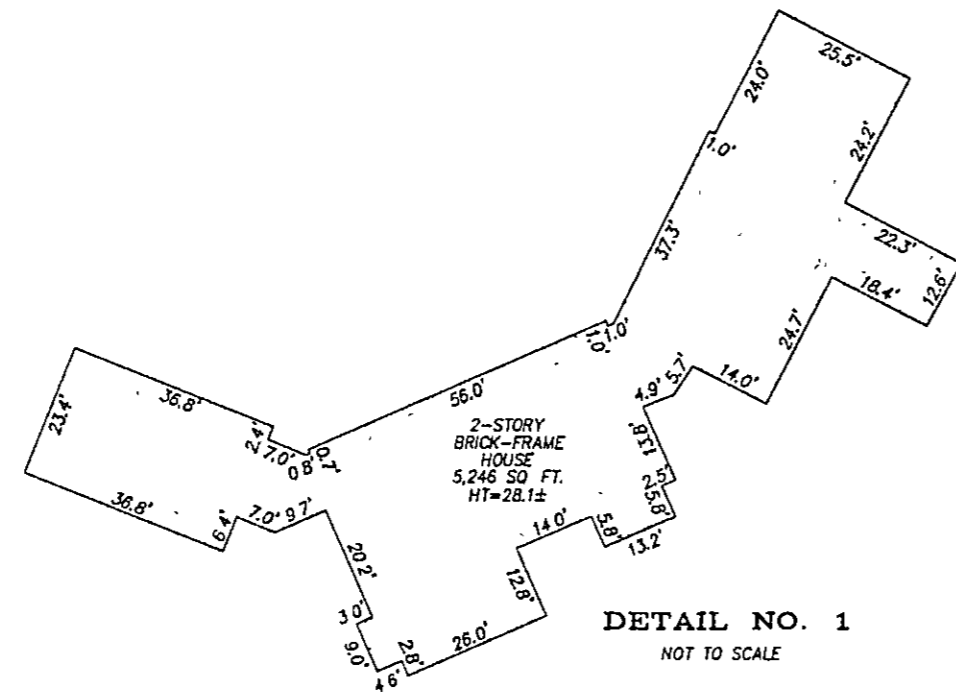

DETAIL NO. 2
NOT TO SCALE

DETAIL NO. 4
NOT TO SCALE

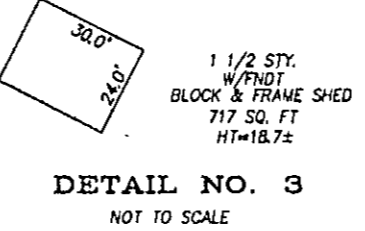


DETAIL NO. 5
NOT TO SCALE

CHILlicothe ROAD
(VARIABLE WIDTH R/W)

STATE ROUTE 1
(VARIABLE WIDTH LIMITED ACCESS R/W)

LITTLE MOUNTAIN ROAD
60'

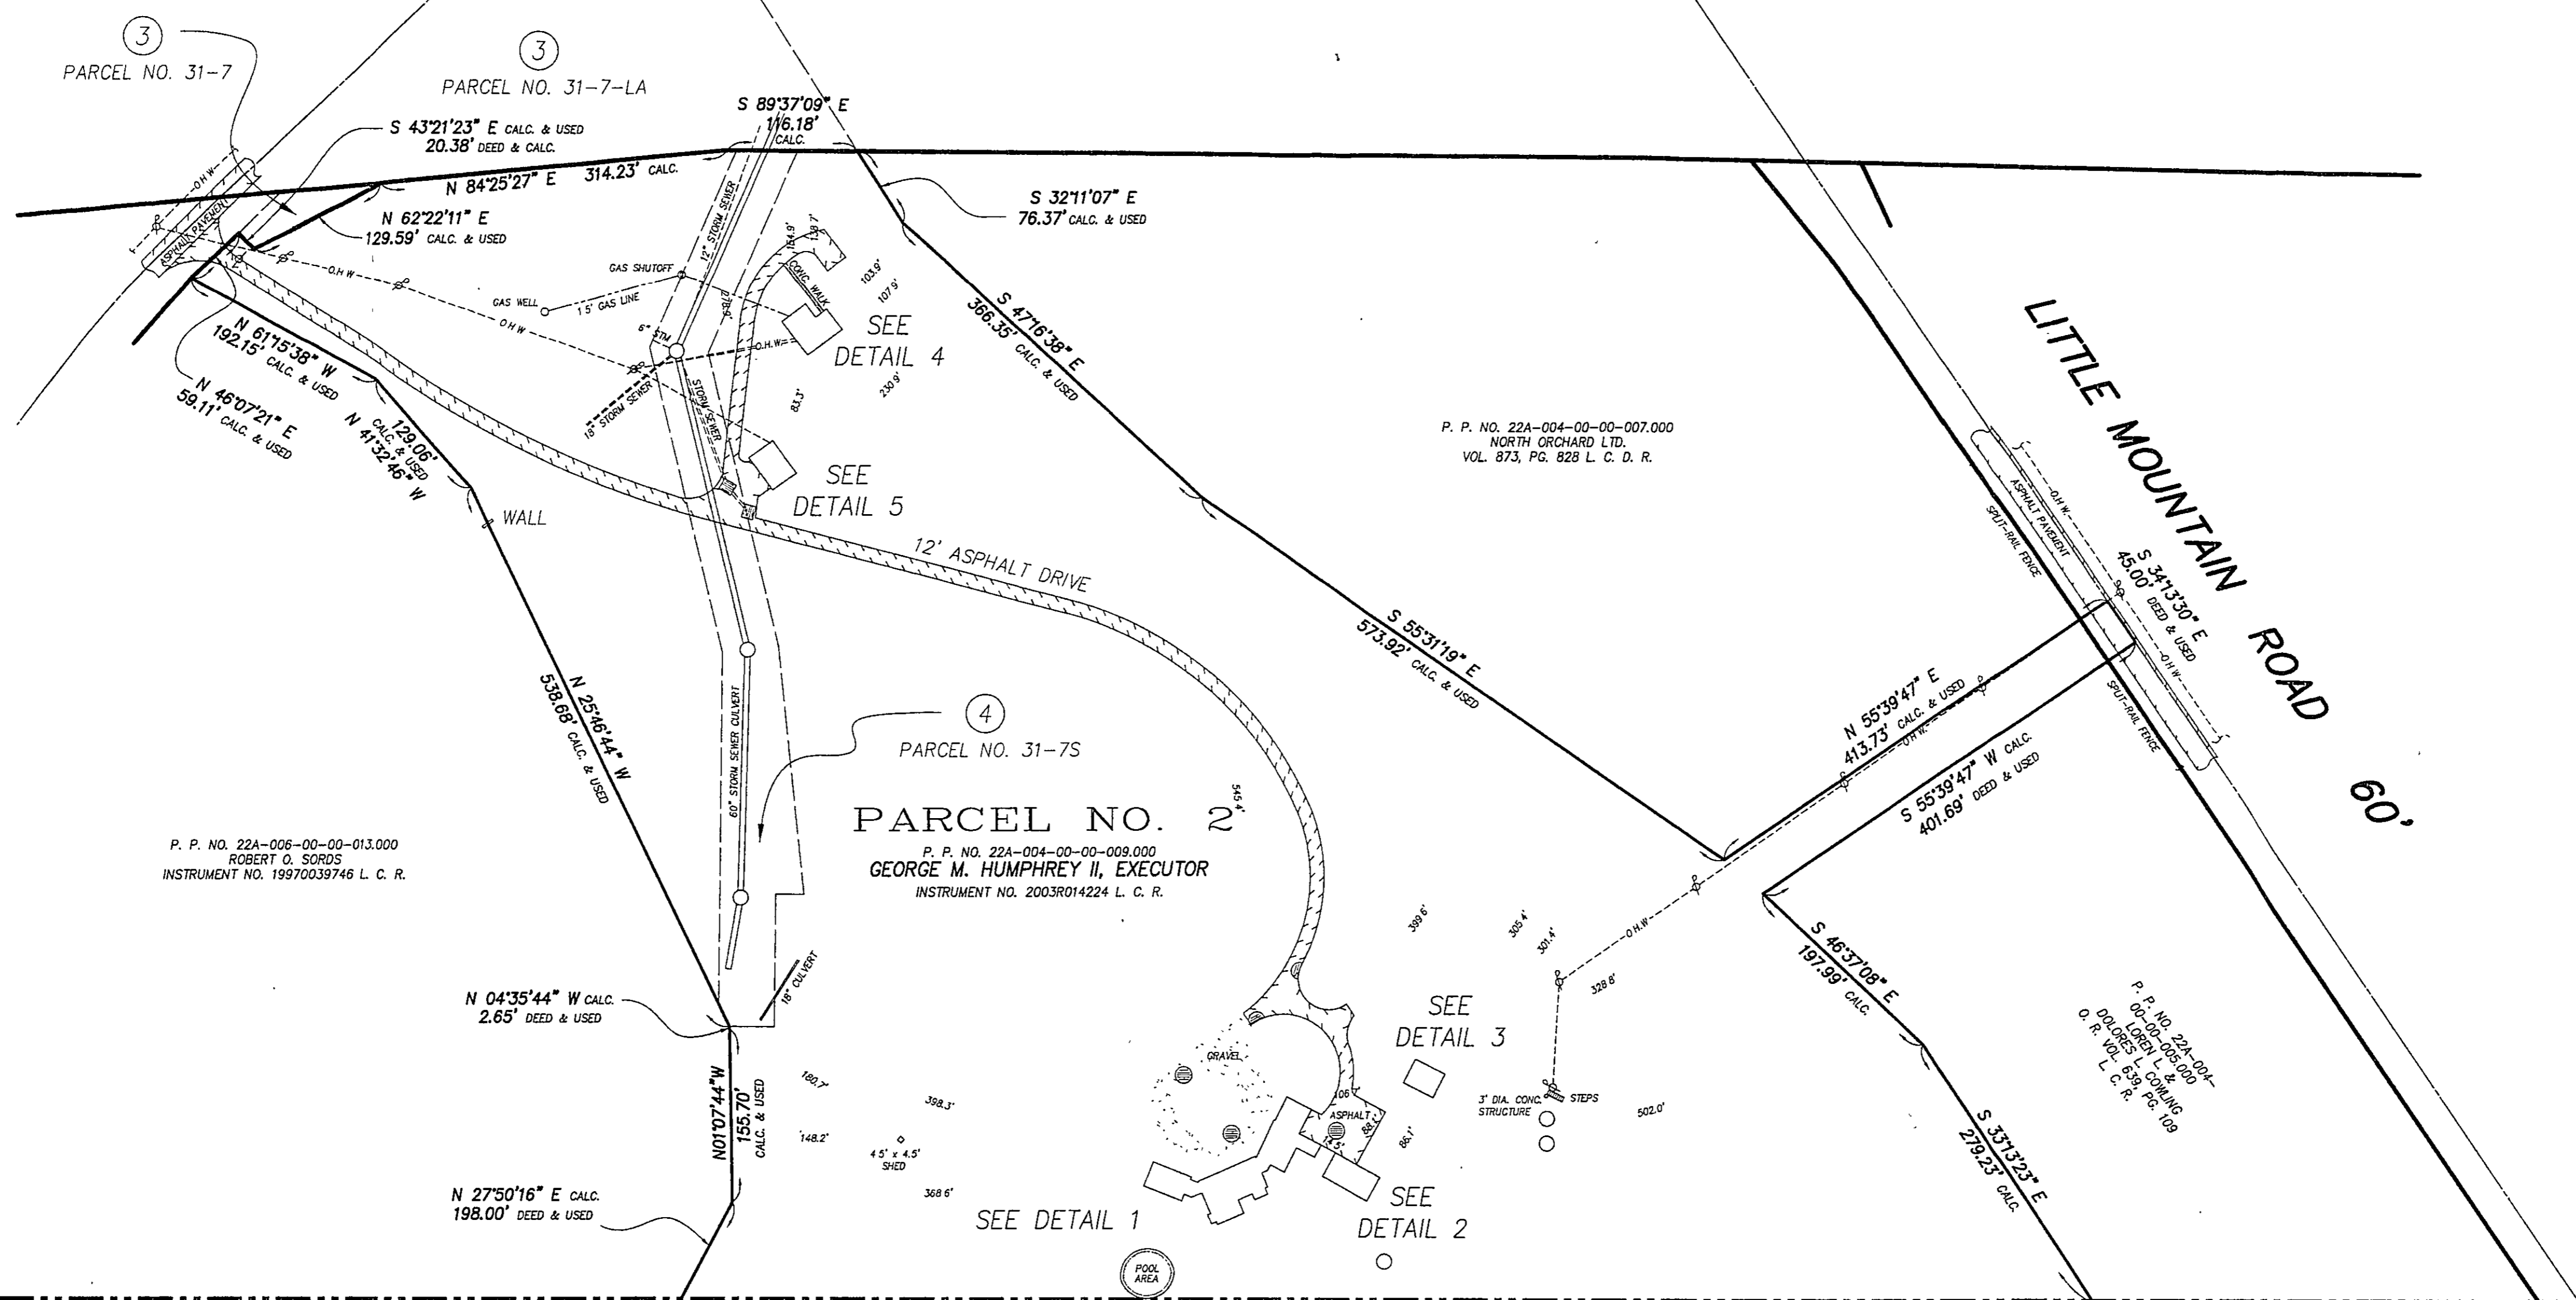

P. P. NO. 22A-006-00-00-013.000
ROBERT O. SORBS
INSTRUMENT NO. 19970039746 L. C. R.

PARCEL NO. 2
P. P. NO. 22A-004-00-00-009.000
GEORGE M. HUMPHREY II, EXECUTOR
INSTRUMENT NO. 2003R014224 L. C. R.

P. P. NO. 22A-004-00-00-007.000
NORTH ORCHARD LTD.
VOL. 873, PG. 828 L. C. D. R.

P. P. NO. 22A-004-00-00-014.000
D. R. L. C. R.

M A T C H L I N E

MCSTEEN AND ASSOCIATES, INC.
ENGINEERS & SURVEYORS
26451 CURTISS WRIGHT PARKWAY - RICHMOND HEIGHTS, OH 44143
PHONE: 1-216-797-9800 FAX: 1-216-797-0800