


WRIGHT STREET  
50' RW

**RESURVEY OF LANDS**  
 ALL THAT CERTAIN LANDS SITUATE IN A PORTION OF SUBLT 10,  
 AS ILLUSTRATED IN CHARLOTTE E. SKIFF'S SECOND SUBDIVISION,  
 RECORDED IN PLAT VOLUME B, PAGE 8, IN LOT 2, TRACT 13, CITY  
 OF WILLOUGHBY, TOWNSHIP NUMBER 10 NORTH, RANGE X WEST,  
 IN THE CONNECTICUT WESTERN RESERVE SURVEY, COUNTY OF  
 LAKE, STATE OF OHIO. A RESURVEY OF THE LANDS TO DAVID W.  
 LAWSON, TRUSTEE, AS RECORDED IN DOCUMENT NUMBER  
 2005R029157 (PPN 27-A-018-A-00-020-0) IN THE OFFICE OF THE  
 COUNTY RECORDER.

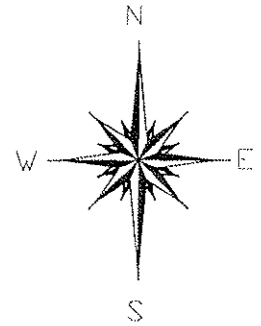


BASIS OF BEARINGS ARE TO AN  
 ASSUMED MERIDIAN ALONG THE  
 CENTERLINE OF CENTER STREET  
 NORTH 09°-06'-00" EAST

**LEGEND**

- IRON PIN FOUND/SET
- ⊙ IRON PIPE
- STONE MONUMENT
- ⊗ MONUMENT BOX
- ⊕ P.K. NAIL FOUND/SET
- DRILL HOLE FOUND
- CALC CALCULATED
- MEAS MEASURED
- OBS OBSERVED
- DEED DEED RECITED
- PLAT PLAT RECITED

**NOTES & REFERENCES**

- PLAT VOL. B, PG. 8
- DEEDS OF RECORD
- OCCUPATION AGREES WITH  
 TITLE LINES AS PREVIOUSLY  
 MONUMENTED EXCEPT AS  
 SHOWN ON THIS PLAT

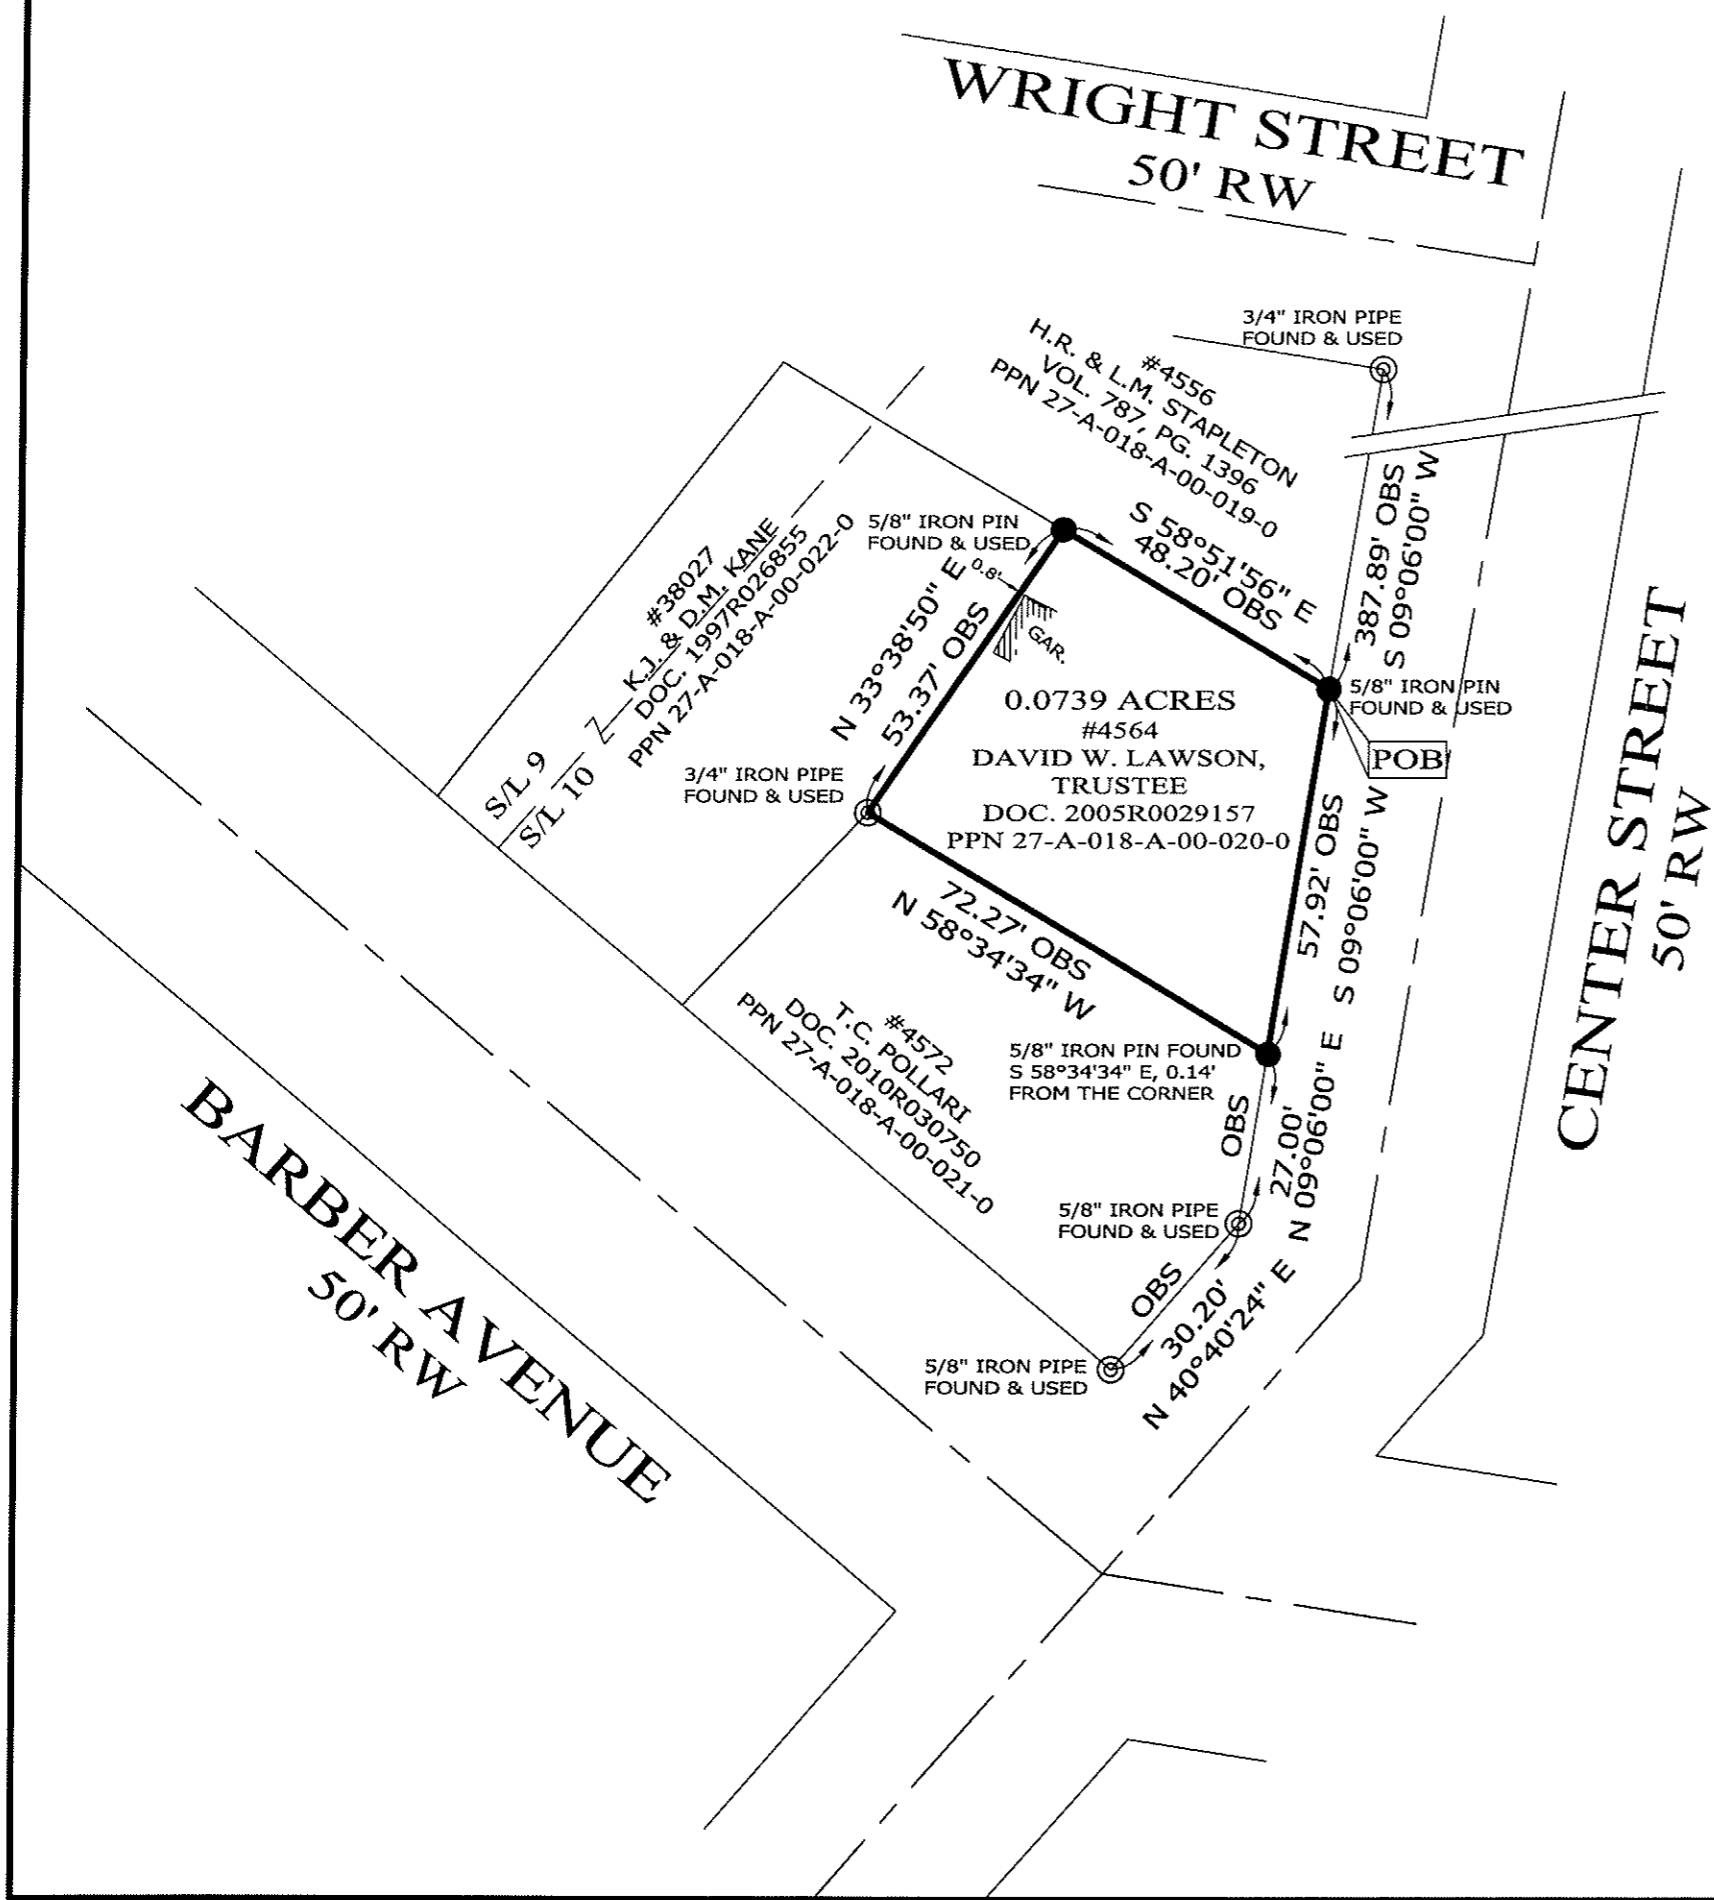

SCALE: 1" = 30'  
 SURVEY: SEPTEMBER 29, 2015  
 MAP: OCTOBER 3, 2015

THIS SURVEY WAS PERFORMED TO AN  
 ACCURACY AS SET FORTH IN THE 2003  
 OHIO ADMINISTRATIVE CODE 4733-37.



TIMOTHY E. STOCKER, P.S. 7245

PREPARED FOR:  DAVID W. LAWSON, TRUSTEE	PROJECT NAME: RESURVEY OF LANDS	PROJECT ADDRESS: 4564 CENTER STREET WILLOUGHBY, OHIO
	PROJECT LOCATION: LAKE COUNTY, OHIO	JOB NUMBER: 10-03-16
FOR INQUIRIES CONCERNING THIS SURVEY CONTACT:  <b>CSS</b> CRABBS' SURVEYING SERVICE P.O. BOX 908 PAINESVILLE, OHIO 44077 1-800-488-3968		CHK: T. STOCKER  DRN: S. HUPERTZ REV:
		PAGE 1 OF 1