

APOLLO INDUSTRIAL
PARKWAY SUBDIVISION
VOL P, Pg 64-1

APOLLO INDUSTRIAL
PARKWAY RESUBDIVISION
VOL U, Pg 18

Madison Route 20 LLC
PPN 27B-44-10
Doc # 200144572

Harold Gabriel Tr
PPN 27B-44-15
Doc # 970016015

Madison Route 20 LLC
PPN 27B-44-22
Doc # 200144572

Midway Industrial Campus LTD
PPN 27B-44-002
Doc # 200109896

Midway Industrial Campus LTD
PPN 27B-44-1
Doc # 200109896


Madison Route 20 LLC
PPN 27B-44-12
Doc # 200144572

Midway Industrial Campus LTD
PPN 27B-44-13
Doc # 200038102

Midway Industrial Campus LTD.
PPN 27B-44-19
Doc # 200131565

Midway Industrial Campus LTD
PPN 27B-44-16
Doc # 200131565

LEGEND
 (R) RECORD
 (OBS) OBSERVED
 (M) MEASURED
 IP IRON PIN
 IPP IRON PIPE
 FND FOUND
 C/L CENTERLINE
 R/W RIGHT-OF-WAY

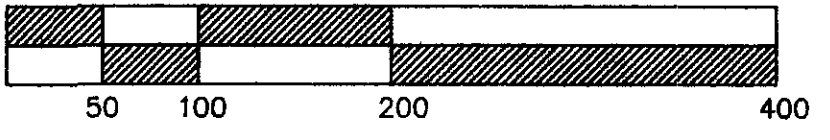

SCALE 1" = 100'

WILLIAM R. GRAY ASSOCIATES, INC.
 7519 MENTOR AVE., MENTOR, OHIO 44060
 (440) 946-1616

TITLE	BOUNDARY SURVEY/LOT SPLIT (PPN 27B-44-002)
CITY	LAKE COUNTY GARAGE PARCEL PART OF LOT 13, GORE TRACT
COUNTY	CITY OF WILLOUGHBY COUNTY OF LAKE STATE OF OHIO
DATE	11-29-02
DRAWN BY	DJG
SCALE	1" = 100'

MIDWAY INDUSTRIAL CAMPUS LTD.
8500 STATION ST.
MENTOR, OHIO 44060

SHEET NO
2 OF 2

