




VICINITY MAP

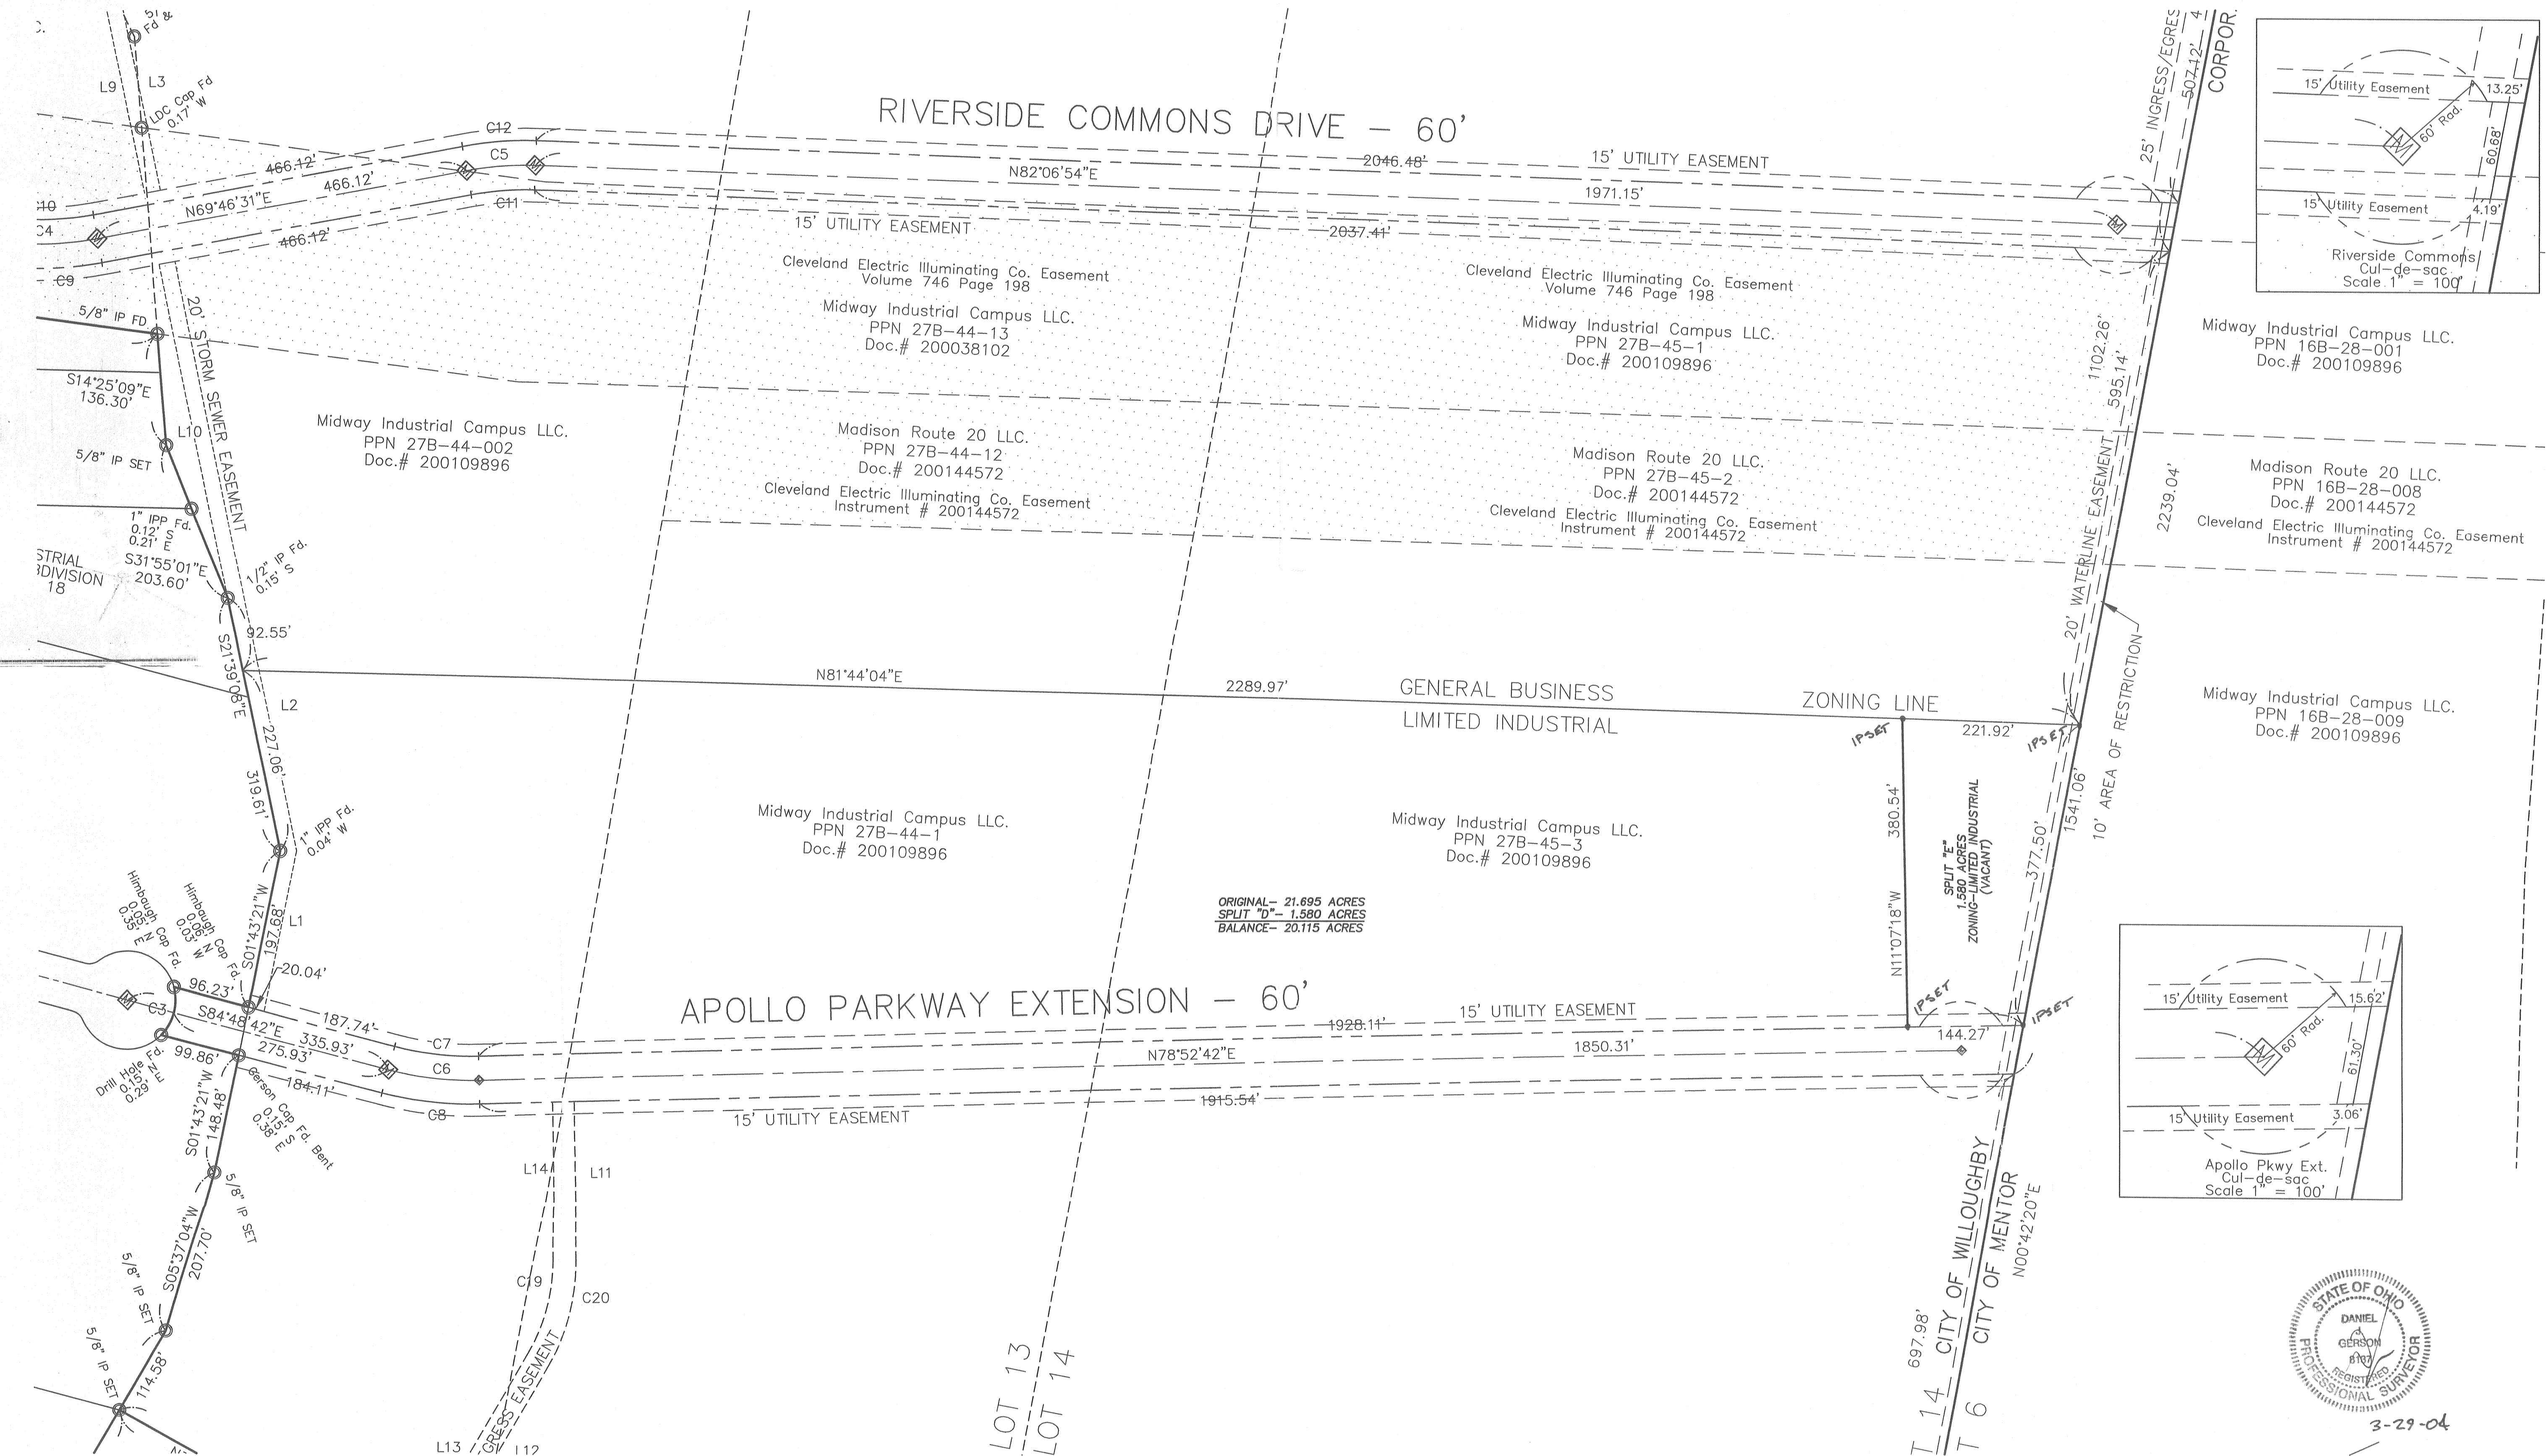

ORIGINAL - 21.695 ACRES
 SPLIT "D" - 1.580 ACRES
 BALANCE - 20.115 ACRES

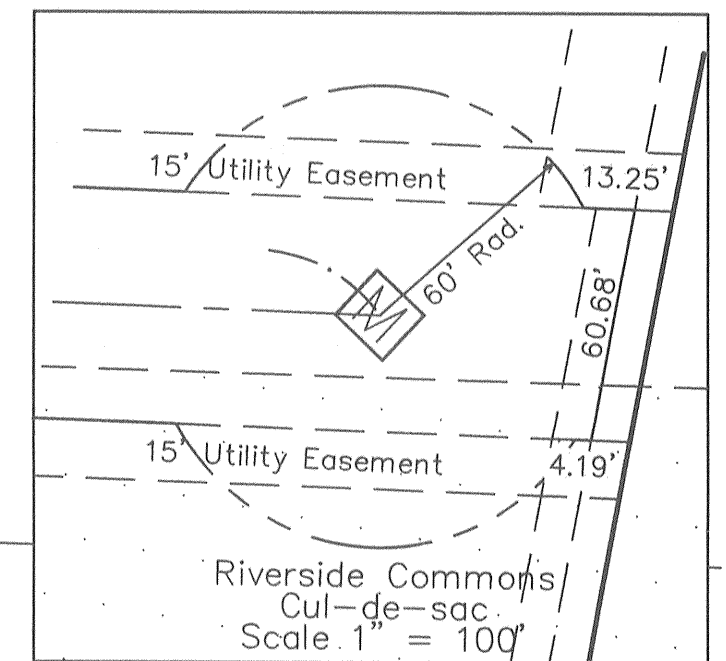

Riverside Commons
 Cul-de-sac
 Scale 1" = 100'

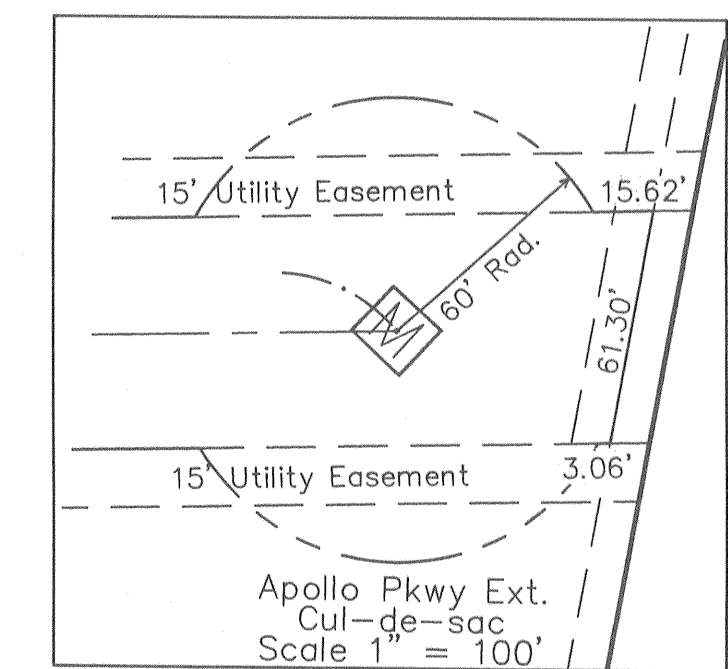

Apollo Pkwy Ext.
 Cul-de-sac
 Scale 1" = 100'



3-29-04

| | | |
|---|------------|--------------------------------|
| SHEET NO. | DATE | REVISIONS |
| | 3/29/04 | CENTERLINE DATA APOLLO PARKWAY |
| TITLE | DATE | SCALE |
| MADISON ROUTE 20 LLC. 8500 STATION STREET CITY OF MENTOR LAKE COUNTY OHIO | 11-25-03 | 1" = 100' |
| PLAT OF LOT SPLIT "E" CITY OF WILLOUGHBY LAKE COUNTY OHIO | DATE | SCALE |
| | 11-25-03 | 1" = 100' |
| DRAWN BY | CHECKED BY | DWG. NO. |
| TDR | DUG | |

WILLIAM R. GRAY ASSOCIATES, INC.
 7519 MENTOR AVE. MENTOR, OHIO 44060
 (440) 946-1616

