




GRAPHIC SCALE



(IN FEET)
1 inch = 20 ft.

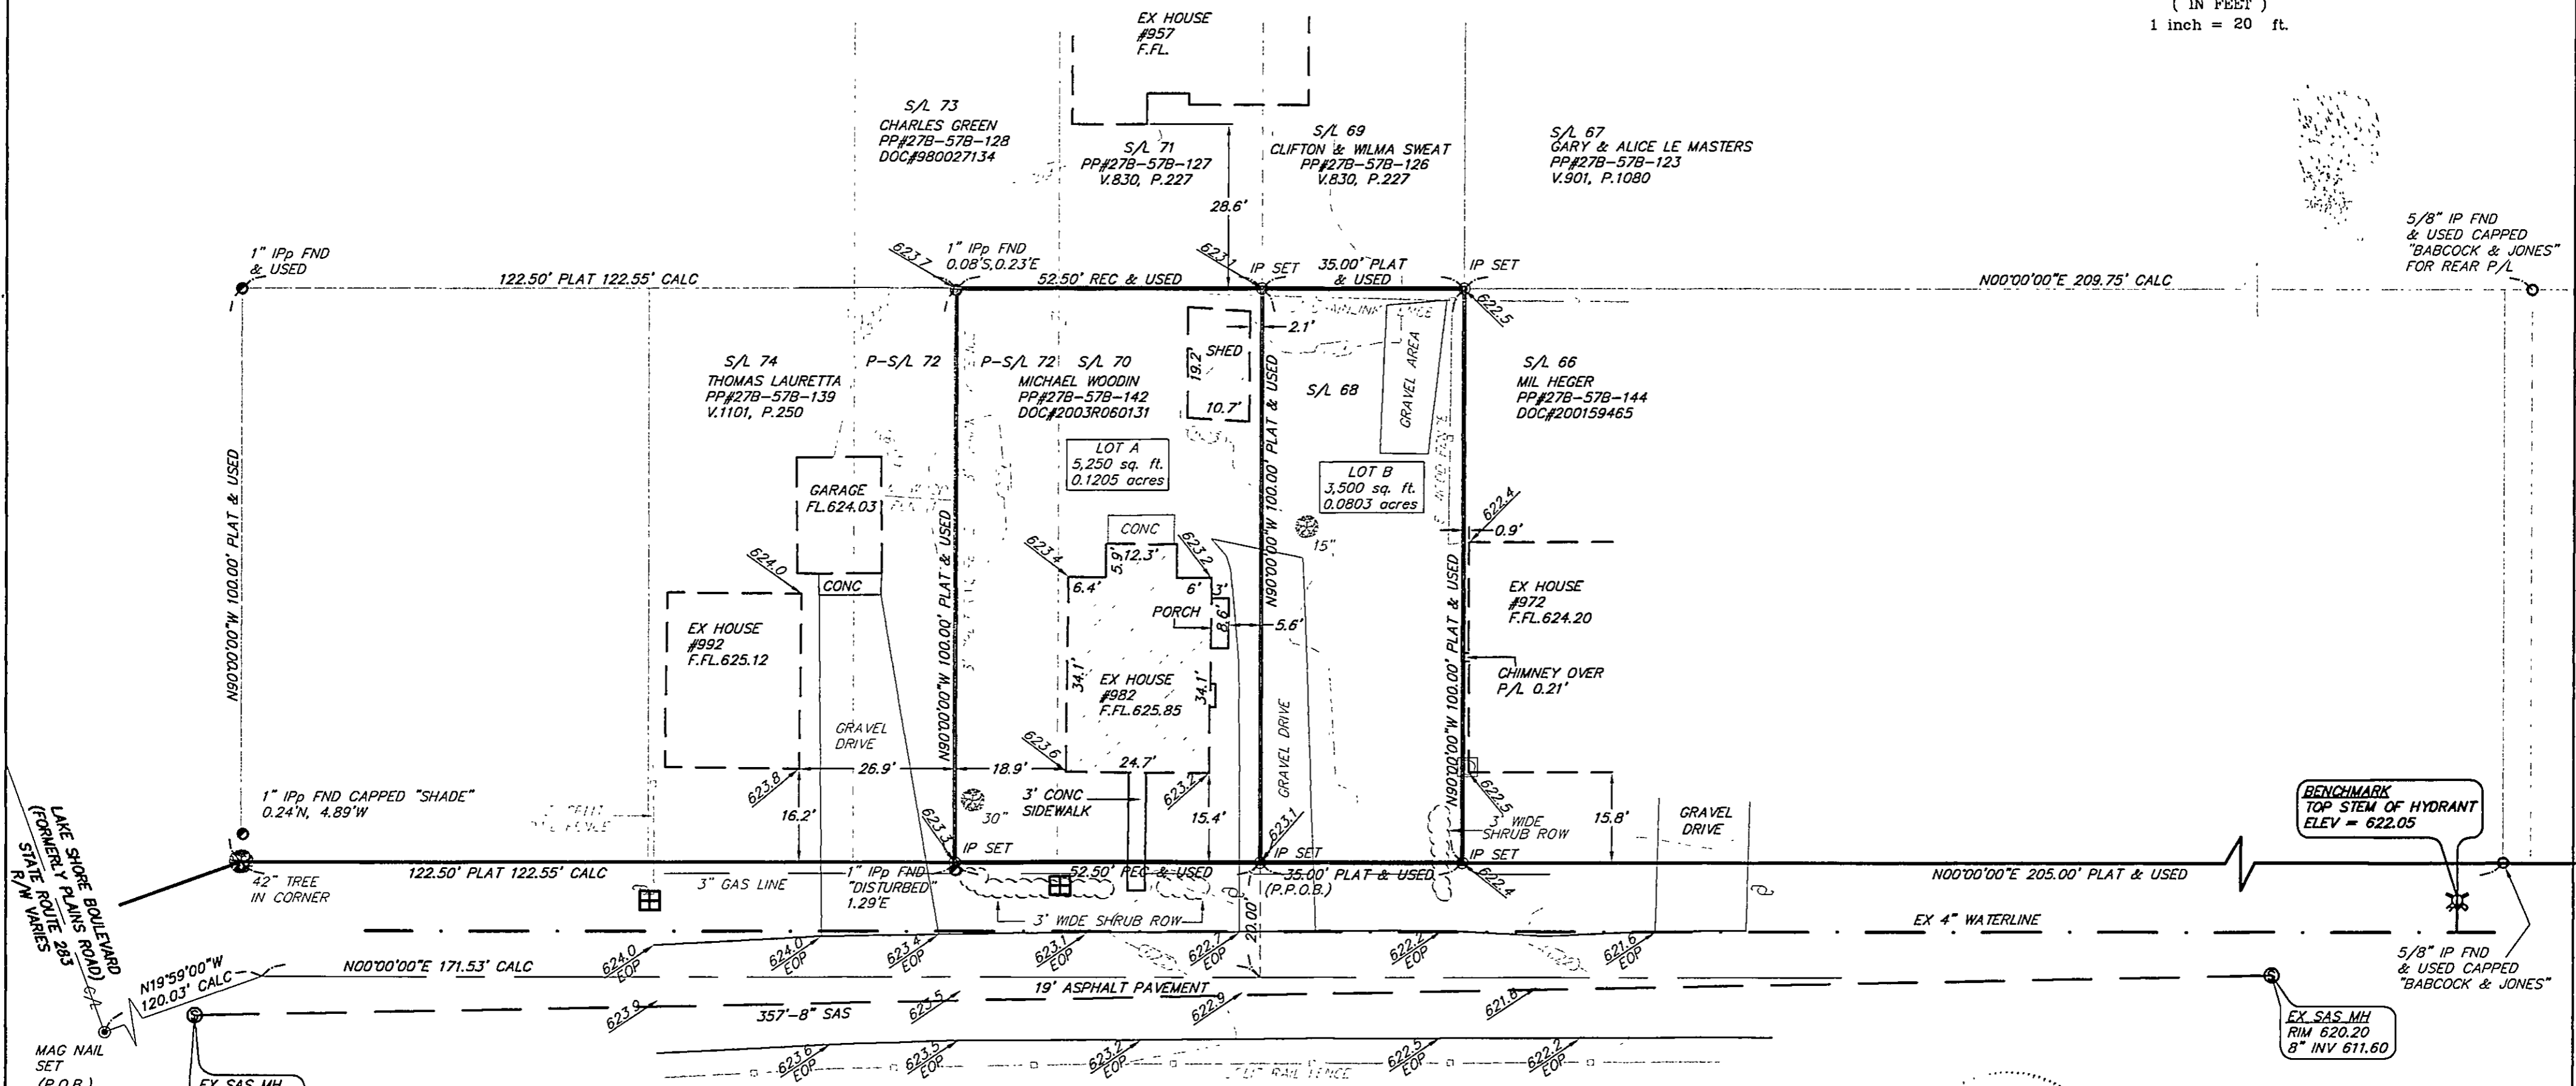


EAGLEWOOD DRIVE 40' R/W

- LEGEND**
- ⊙ = IRON PIN FND
 - ⊙ = IRON PIN SET
 - ⊙ = IRON PIPE FND
 - ⊙ = SANITARY MANHOLE
 - ⊙ = WATER METER
 - ⊙ = GAS METER
 - ⊙ = POWER POLE
 - ⊙ = FIRE HYDRANT
 - ⊙ = TREE
 - = EXISTING GRADE

NOTE:
AS OF 5/30/06, NO EXISTING STORM SEWERS WERE FOUND ALONG EAGLEWOOD DRIVE. CURRENT SOILS FOR 982 EAGLEWOOD DRIVE IS TYNER SERIES SOILS WHICH IS A TYPE "A" SOIL.

I CERTIFY THAT I HAVE SURVEYED THE PREMISES AND PREPARED THE SURVEY MAP IN ACCORDANCE WITH THE PROVISIONS OF CHAPTER 4733-37 OF THE OHIO ADMINISTRATIVE CODE.

STAN LOCH DATE 6-6-06
REG SURVEYOR #8249

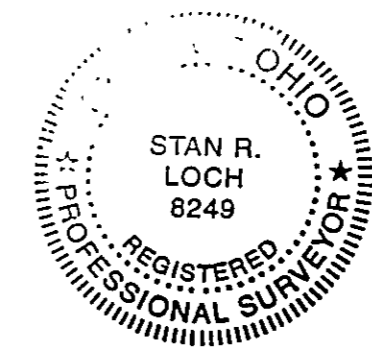

BEARINGS ARE TO AN ASSUMED MERIDIAN AND ARE USED TO DENOTE ANGLES ONLY
ALL IRON PINS SET ARE 5/8" x 30" REBAR CAPPED AZTECH #8249

REFERENCES:
WILLOBEE-ON-THE-LAKE SUBDIVISION PLAT PLAT VOLUME D, PAGES 19 - 20
SURVEY BY BABCOCK-JONES & ASSOCIATES, INC. DATED 9/23/2002
SURVEY BY SCHADE SURVEYING COMPANY DATED 4/5/2001

NO.	DATE	DESCRIPTION	BY
1	6/6/06	REVISED PER COUNTY	CL

LOT SPLIT SURVEY FOR
MICHAEL WOODIN
BEING LOTS 68, 70 & PART OF LOT 72 IN THE
WILLOBEE-ON-THE-LAKE ALLOTMENT
PLAT VOLUME D, PAGES 19-20
PART OF WILLOUBHY TOWNSHIP LOT 3 IN THE
DOUGLAS TRACT IN THE CHAGRIN CORE
SITUATED IN THE CITY OF WILLOUBHY
COUNTY OF LAKE, STATE OF OHIO

38879 MENTOR AVENUE, SUITE A
WILLOUBHY, OHIO 44094
440-602-9071 FAX 602-9401

ENGINEERING and SURVEYING
Civil Engineering - Land Surveying

HORIZ. SCALE:	1" = 20'	VERT. SCALE:	
DRAWN BY:	CL	DATE:	5/24/06
CHECKED BY:	SRL	DRAWING NO.:	161837
JOB NO.:	161837	SHEET	1 OF 1