



Plat of Survey
for
Alison Masters
608 Birchwood Drive
Lot No. 4, Douglas Tract
Willoughby - Lake County - Ohio
June 2017 Scale 1"=30'

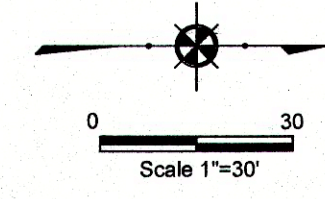

CURVE TABLE					
Curve	Length	Radius	Chord	Bearing	Delta
C-1	23.26'	30.00'	22.68'	N34°11'32"E	44°24'55"
C-2	40.57'	40.00'	38.86'	N41°02'32"E	58°06'55"
C-3	76.76'	40.00'	65.51'	N54°55'40"W	109°56'41"

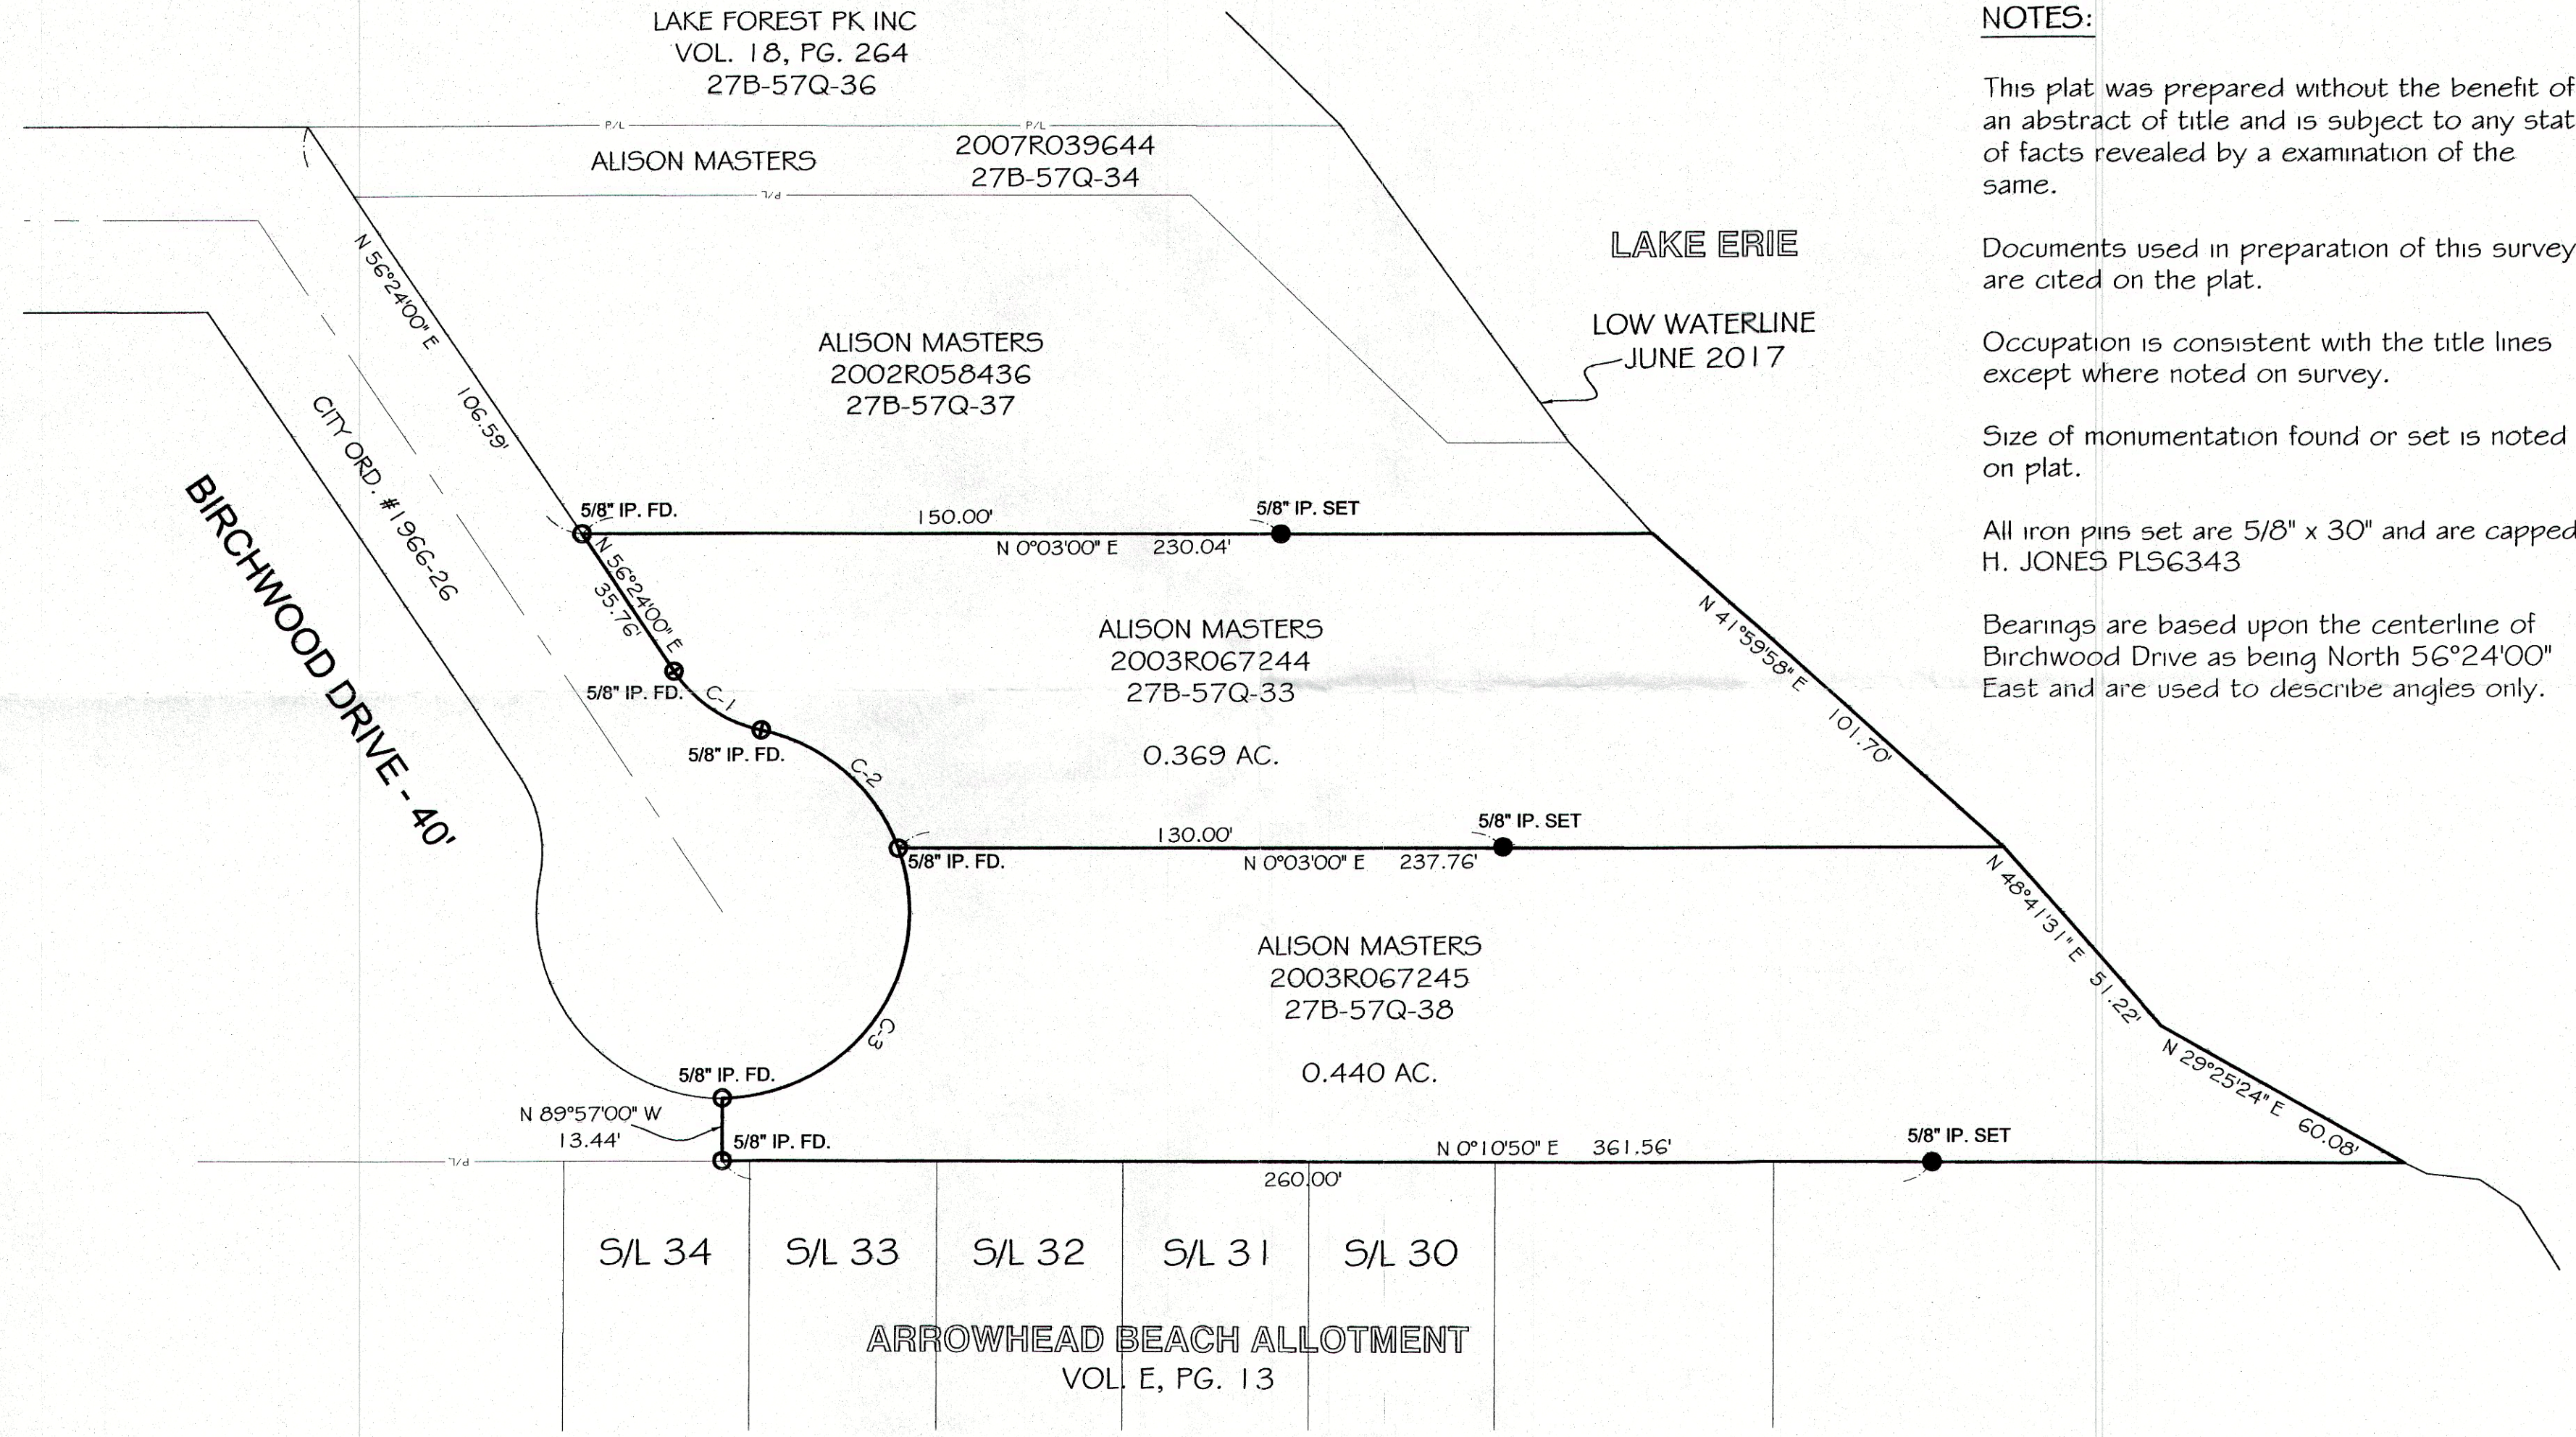

NOTES:

This plat was prepared without the benefit of an abstract of title and is subject to any state of facts revealed by a examination of the same.

Documents used in preparation of this survey are cited on the plat.


Occupation is consistent with the title lines except where noted on survey.

Size of monumentation found or set is noted on plat.

All iron pins set are 5/8" x 30" and are capped H. JONES PLS6343

Bearings are based upon the centerline of Birchwood Drive as being North 56°24'00" East and are used to describe angles only.

Harry S. Jones Jr.
Harry S. Jones Jr., P.E. #6343
Date 6/28/17

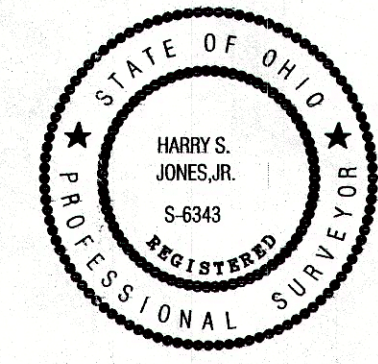

REVISIONS			
NO.	DATE	BY	
1		CAD	
2		CAD	
3			
4			
5			

Jones Surveying, LLC	
ENGINEERS - SURVEYORS - PLANNERS	
1924 MENTOR AVE., PAINESVILLE, OHIO	
(PH.) 440-357-1811 (FAX) 440-357-9173	
(E-MAIL) hjonesurveying@yahoo.com	
DRAWN BY GMB	SCALE 1"=30'
CHKD. HSJ	DATE 6/28/2017
CREW CHIEF	APPD
PHONE NO. 440-357-1811	DRAWING NO. 17-121