


GRAND BOULEVARD - 60' RW

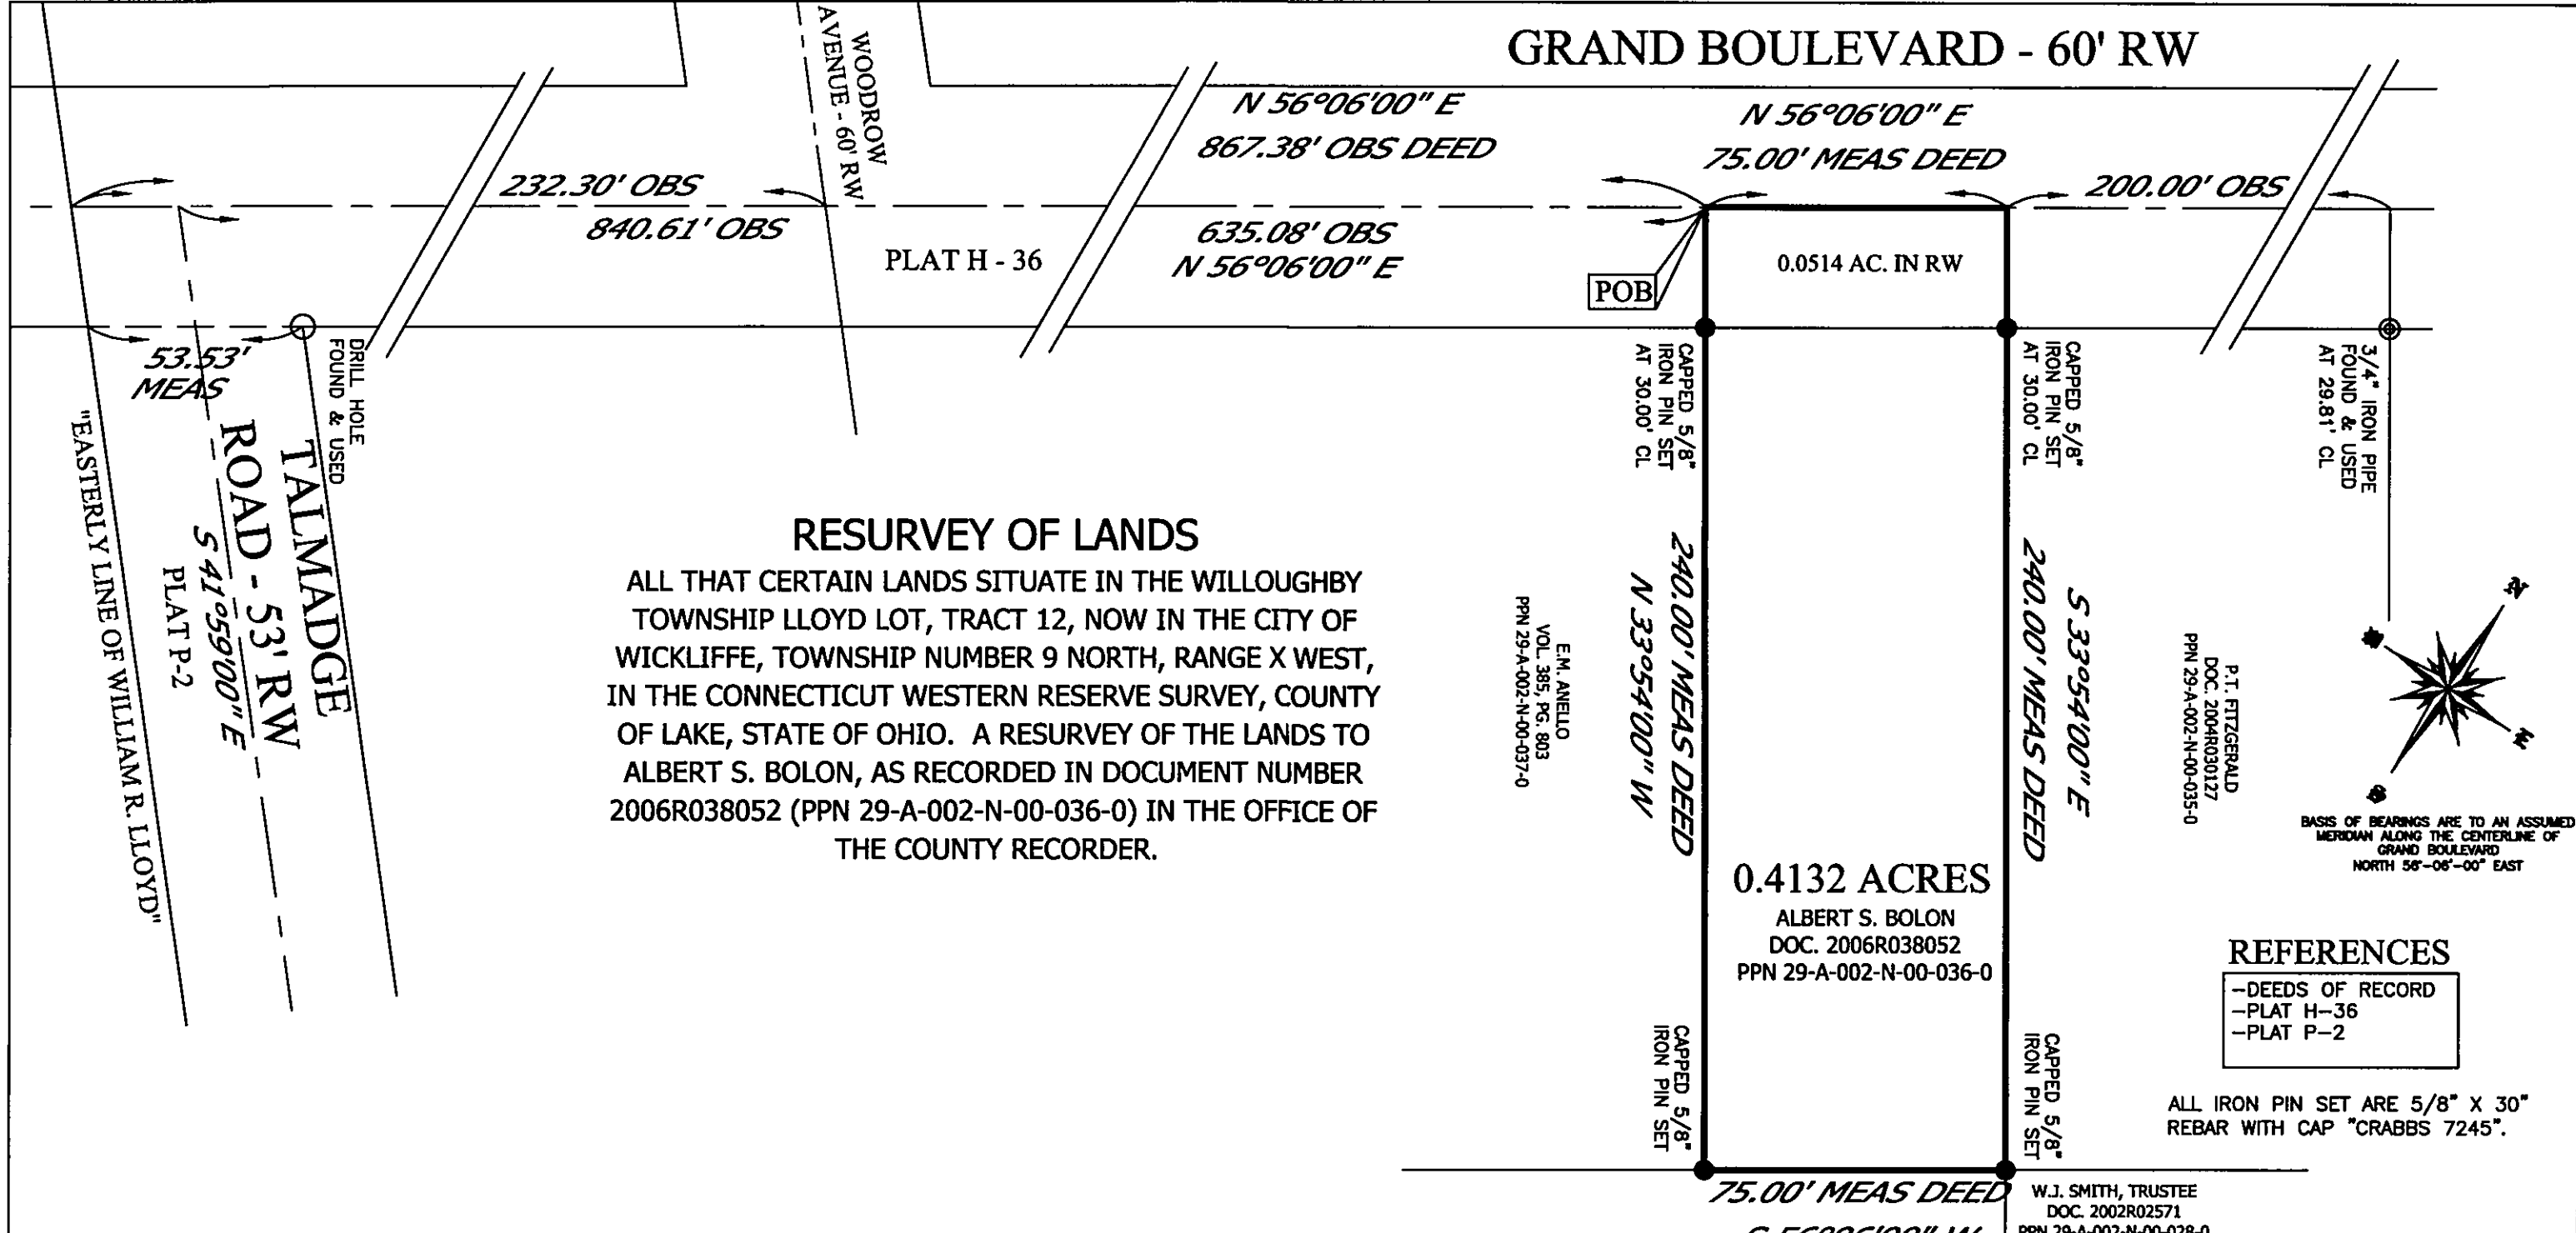

RESURVEY OF LANDS

ALL THAT CERTAIN LANDS SITUATE IN THE WILLOUGHBY TOWNSHIP LLOYD LOT, TRACT 12, NOW IN THE CITY OF WICKLIFFE, TOWNSHIP NUMBER 9 NORTH, RANGE X WEST, IN THE CONNECTICUT WESTERN RESERVE SURVEY, COUNTY OF LAKE, STATE OF OHIO. A RESURVEY OF THE LANDS TO ALBERT S. BOLON, AS RECORDED IN DOCUMENT NUMBER 2006R038052 (PPN 29-A-002-N-00-036-0) IN THE OFFICE OF THE COUNTY RECORDER.

REFERENCES

- DEEDS OF RECORD
- PLAT H-36
- PLAT P-2

ALL IRON PIN SET ARE 5/8" X 30" REBAR WITH CAP "CRABBS 7245".


PREPARED FOR:	PROJECT NAME:	PROJECT ADDRESS:
- ALBERT S. BOLON -	RESURVEY OF LANDS	29752 GRAND BLVD WICKLIFFE, OH
	PROJECT LOCATION:	JOB NUMBER: 4713
	LAKE COUNTY, OHIO	
FOR INQUIRIES CONCERNING THIS SURVEY CONTACT:		CHK: T. STOCKER
CSS CRABBS' SURVEYING SERVICE		DRN: S. LOVEJOY
P.O. BOX 908		REV:
PAINESVILLE, OHIO 44077		PAGE 1 OF 1
1-800-488-3968		

LEGEND

- 5/8" IRON PIN FOUND/SET
- ⊙ IRON PIPE
- STONE MONUMENT
- ⊗ MONUMENT BOX
- ⊙ P.K. NAIL FOUND/SET
- DRILL HOLE FOUND
- CALC
- MEAS
- OBS
- DEED
- PLAT
- CALCULATED
- MEASURED
- OBSERVED
- DEED RECITED
- PLAT RECITED



SCALE: 1" = 40'
MAY 4, 2009

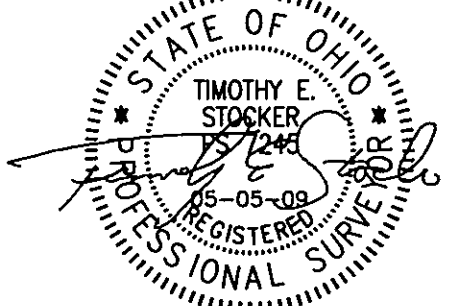

TIMOTHY E. STOCKER, P.S. 7245