

# RABBS' SURVEYING SERVICE

10 WEST ERIE STREET BUILDING, SUITE 101  
PAINESVILLE, OHIO 44077  
PHONE: (216) 357-5941  
FAX: (216) 357-4816  
1-800-488-3968

72 S. CHESTNUT STREET  
JEFFERSON, OHIO 44047  
PHONE (216) 576-3488  
FAX (216) 576-3511


STAFF BUILDING, SUITE 101  
PAINESVILLE, OHIO 44077  
PHONE: (216) 357-5941  
FAX: (216) 357-1100  
1-800-488-3968

## CONSOLIDATION OF LANDS TO LUBRIZOL CORPORATION, INC.

ALL THAT CERTAIN LANDS SITUATE IN LOT 6, TRACT 12, OF  
WILLOUGHBY TOWNSHIP NUMBER 9 NORTH RANGE, VI  
WEST, IN THE CONNECTICUT WESTERN RESERVE SURVEY,  
CITY OF WICKLIFFE, COUNTY OF LAKE, STATE OF OHIO,  
RESURVEY OF LANDS TO LUBRIZOL CORPORATION, AS  
PERMANENT PARCEL NUMBER 29A-04-14, AND RECORDED  
IN VOLUME 393 PAGE 482.



GND NORTH NAD -83

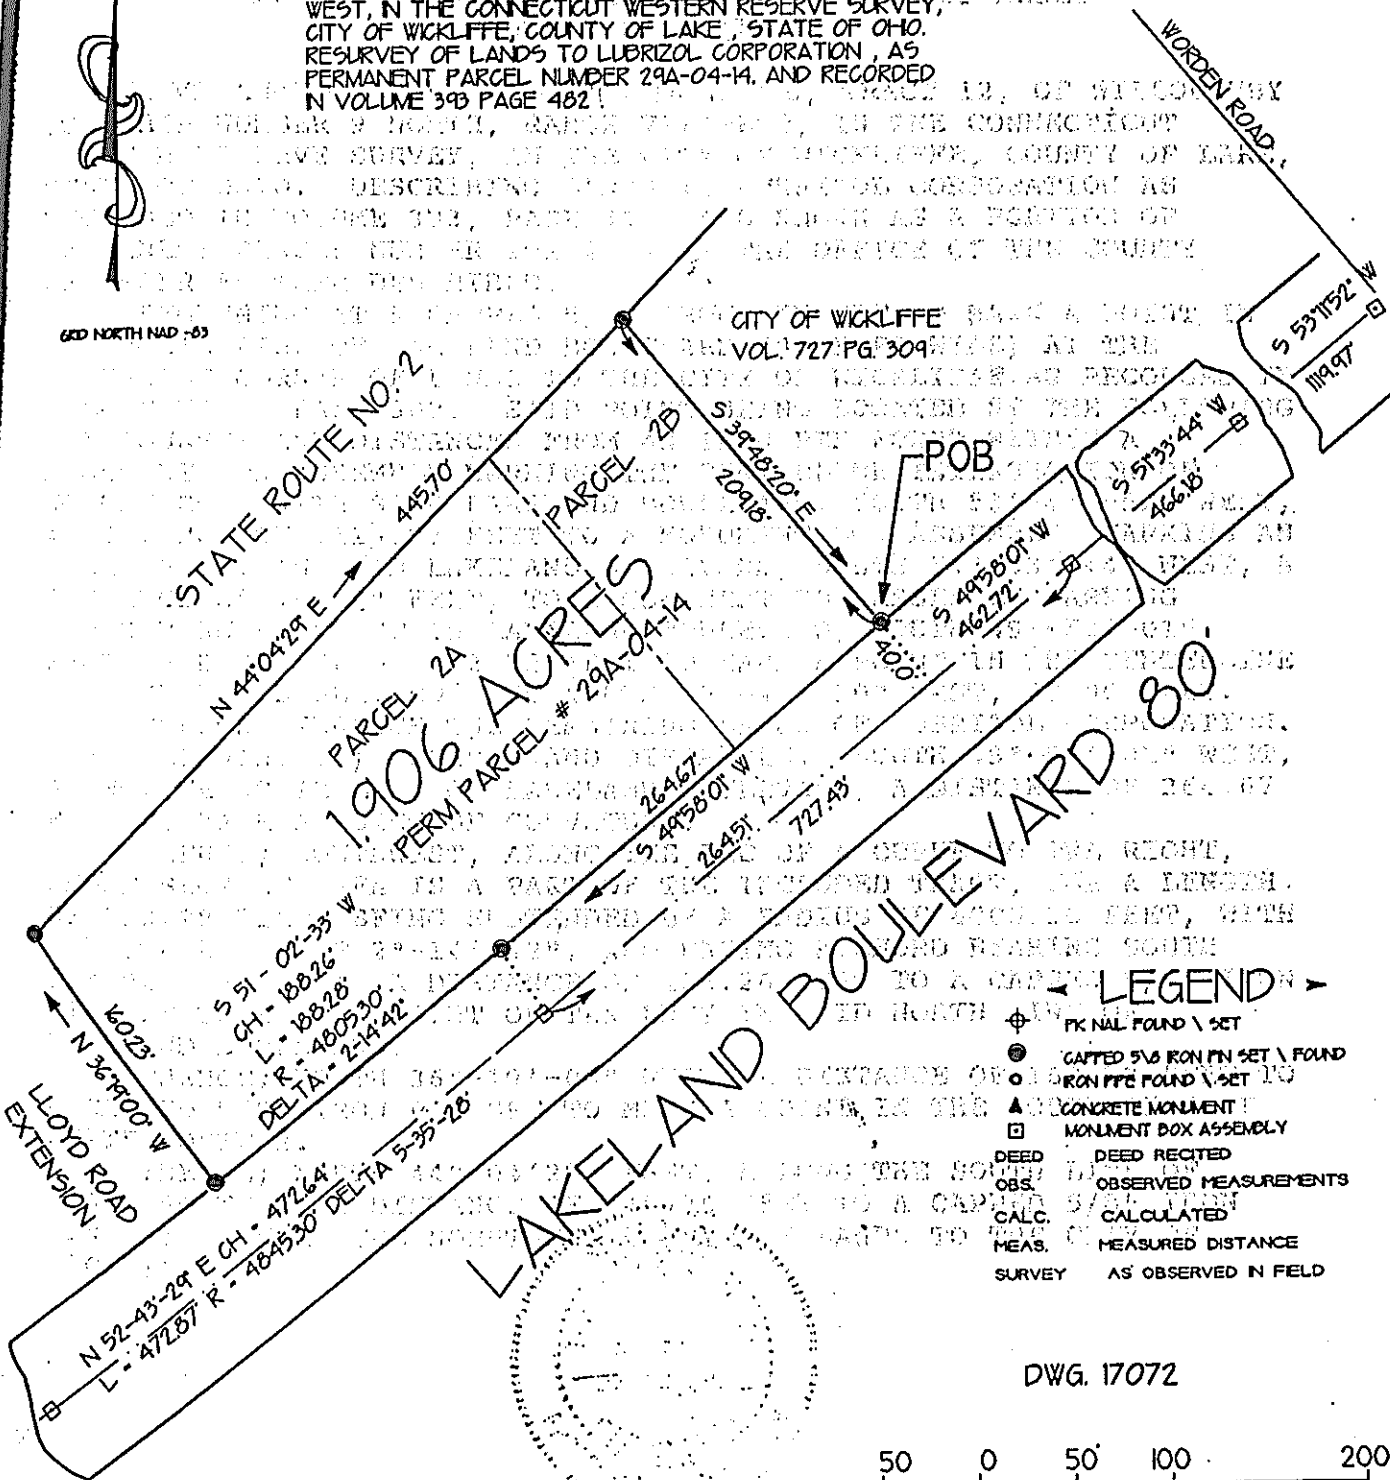

THIS SURVEY WAS PERFORMED TO AN ACCURACY  
AS SET FORTH IN THE OHIO ADMINISTRATIVE CODE  
4733-37 ALTA URBAN ACCURACY.

29A-04-14