


E. 289TH ST. 40'

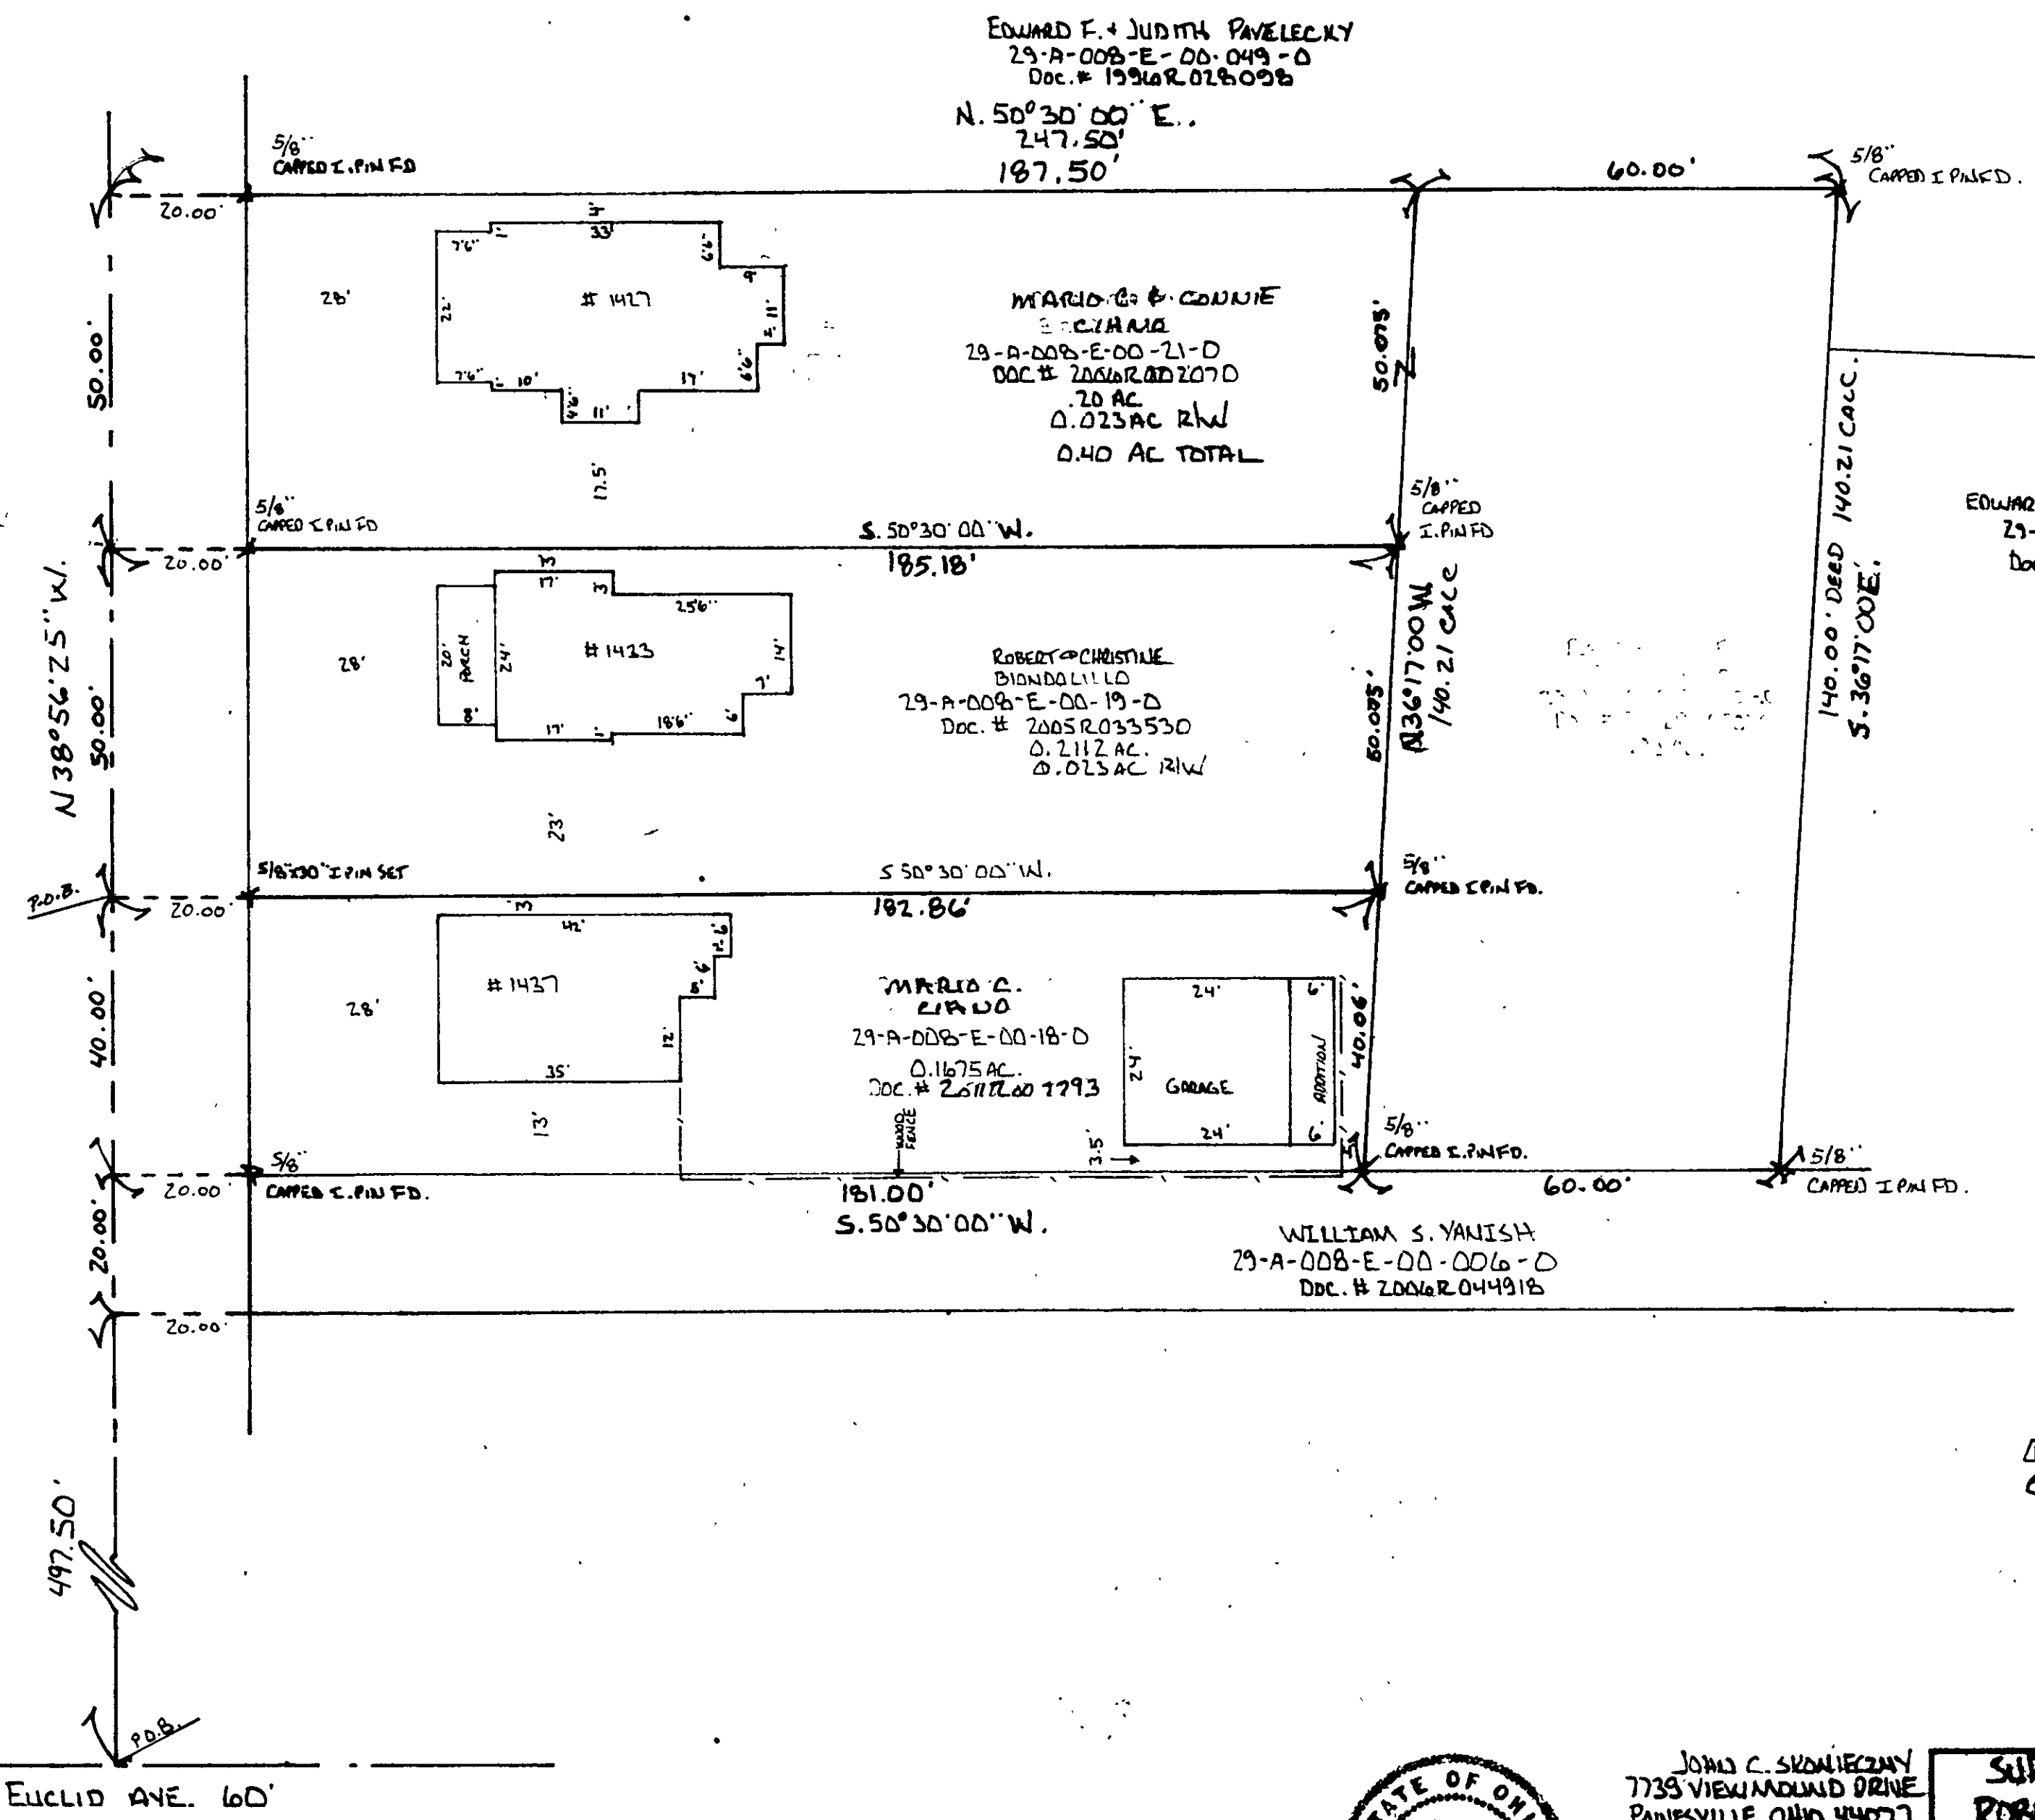

EDWARD F. + JUDITH PAVELECKY
29-A-008-E-00-012-0
Doc. # 1996R028098

EDWARD F. + JUDITH PAVELECKY
29-A-008-E-00-049-0
Doc. # 1996R028098
N. 50°30'00" E.
247.50'
187.50'

MARIO C. + CONNIE E. CYRANO
29-A-008-E-00-21-0
Doc. # 2006R002070
.20 AC
0.023 AC R/W
0.40 AC TOTAL


ROBERT + CHRISTINE BIONDOLILLO
29-A-008-E-00-19-0
Doc. # 2005R033530
0.2112 AC.
0.023 AC R/W

MARIO C. CYRANO
29-A-008-E-00-18-0
0.1675 AC.
Doc. # 2011R001793
GARAGE
24' x 24' x 6' ADDITIONAL

WILLIAM S. VANISH
29-A-008-E-00-006-0
Doc. # 2006R044918

BASIS OF BEARING:
CENTERLINE OF E. 289TH STREET
N. 38°56'25" W. Doc. # 1996R028098

REVISIONS
A JAN 18, 2012 UPDATED
B JAN 31, 2012 AS PER COUNTY

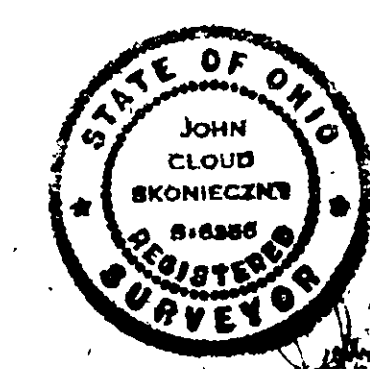

JOHN C. SKONIECZNY
7739 VIEWMOUND DRIVE
PAINESVILLE OHIO 44077
440-352-7747
440-537-4111

SURVEY FOR:		
ROBERT + CHRISTINE BIONDOLILLO		
DATE: FEB 2011	APPROVED BY:	DRAWN BY: F.H.
BOOK: 11-4782		
PAGE: 11-3009		
JOB NO. 11-4782		