



RECEIVED
FEB 23 2006
CT CONSULTANTS, INC.

APPROVED
CT CONSULTANTS, INC.

J. E. Tappala 2/24/06
CIVIL ENGINEER DATE

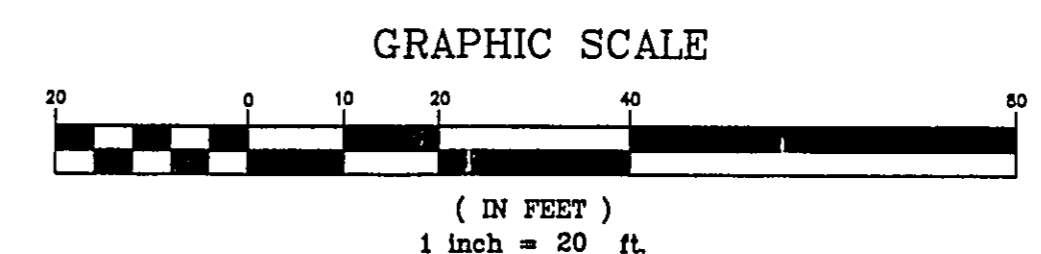

Bearings are based upon the centerline of River Road being South 12°53'30" West and are used to describe angles only.

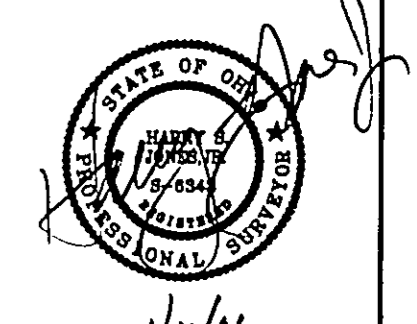

REV. NO.	DESCRIPTION	DATE	BY	CHK'D
1	Revised Plat City Engineer	2-21-06	HJT	HJT
2	Amended plat	3-7-06	HJT	HJT

bj BABCOCK, JONES AND ASSOCIATES, INC
CIVIL ENGINEERS - SURVEYORS - LAND PLANNERS
PAINESVILLE OHIO 44077

DATE	1/6/06
DESIGN BY	H.J.
DRAWN BY	B.P.
APPROVED BY	H.J.
CREW CHIEF	E.H.

PLAT OF SURVEY
FOR
JIM KRAFT
LOT NO. 5, TRACT NO. 6
2590 RIVER ROAD (P.P.# 31A-11-1-16)
WILLOUGHBY HILLS LAKE COUNTY STATE OF OHIO

SCALE	1"=20'
JOB NO	05-246
SHEET	OF
1	1