


# LAKE SHORE BOULEVARD


S.R. 283 - 60' RW

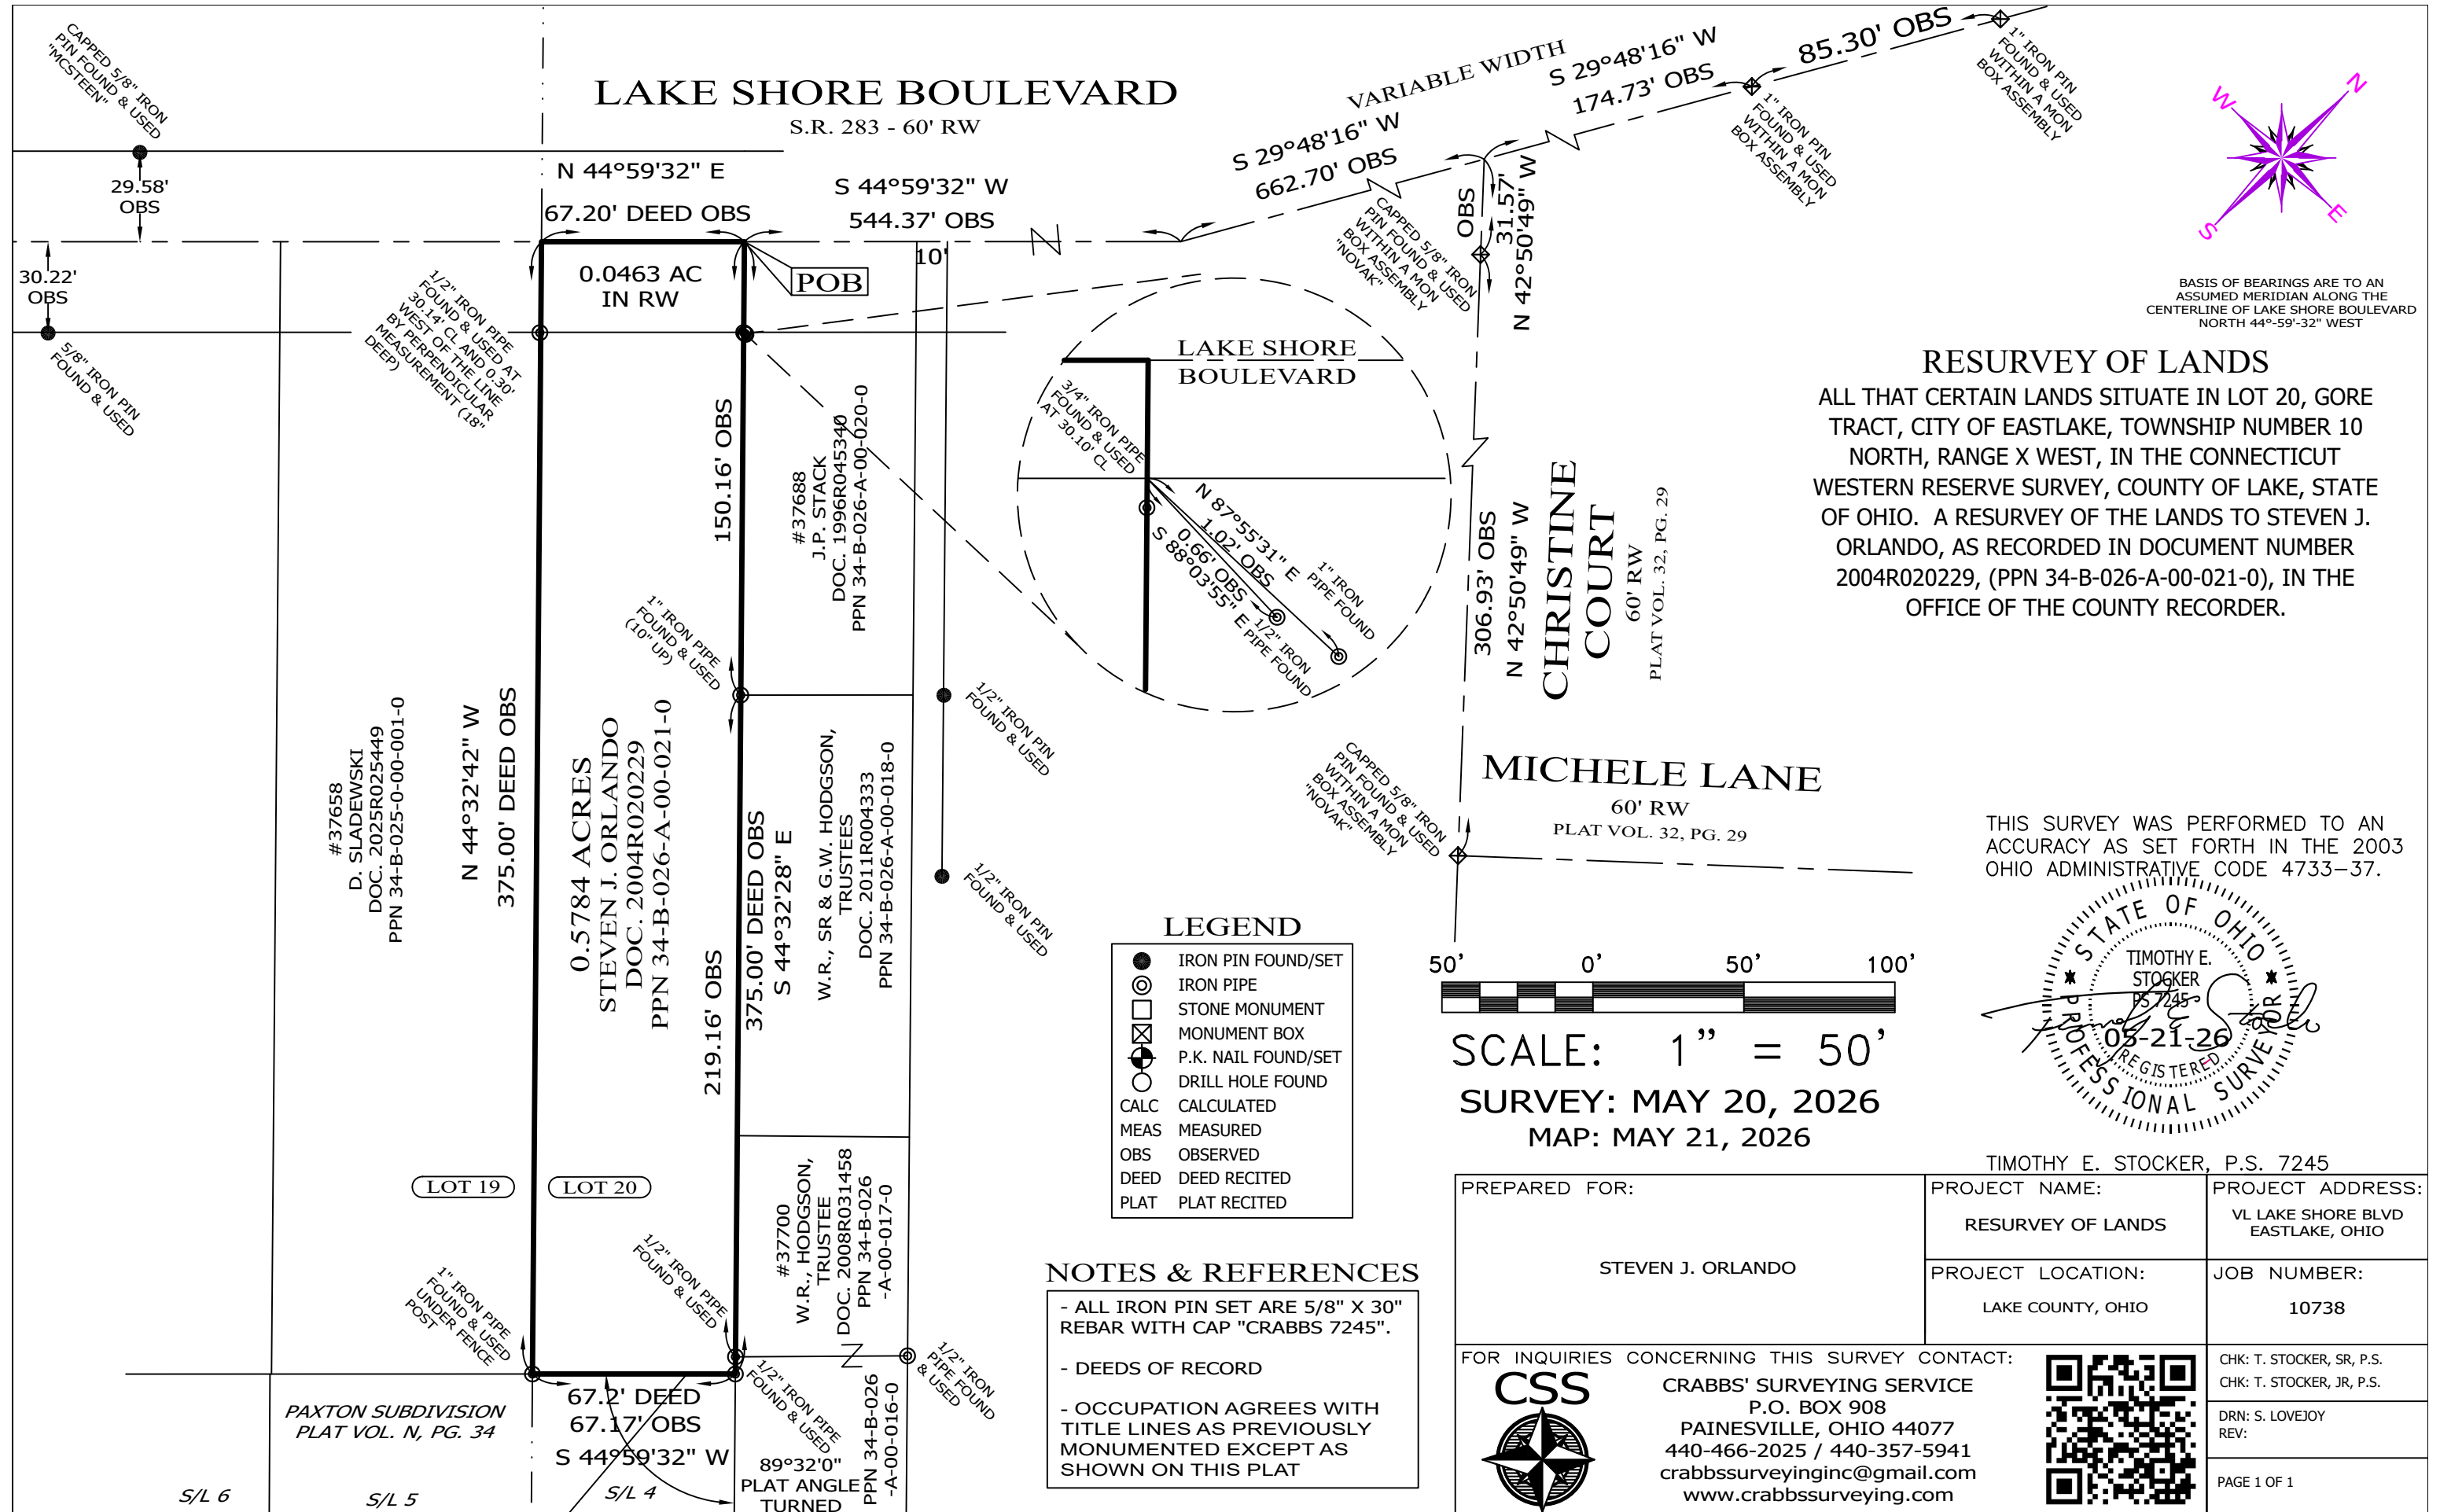

## RESURVEY OF LANDS

ALL THAT CERTAIN LANDS SITUATE IN LOT 20, GORE TRACT, CITY OF EASTLAKE, TOWNSHIP NUMBER 10 NORTH, RANGE X WEST, IN THE CONNECTICUT WESTERN RESERVE SURVEY, COUNTY OF LAKE, STATE OF OHIO. A RESURVEY OF THE LANDS TO STEVEN J. ORLANDO, AS RECORDED IN DOCUMENT NUMBER 2004R020229, (PPN 34-B-026-A-00-021-0), IN THE OFFICE OF THE COUNTY RECORDER.

THIS SURVEY WAS PERFORMED TO AN ACCURACY AS SET FORTH IN THE 2003 OHIO ADMINISTRATIVE CODE 4733-37.

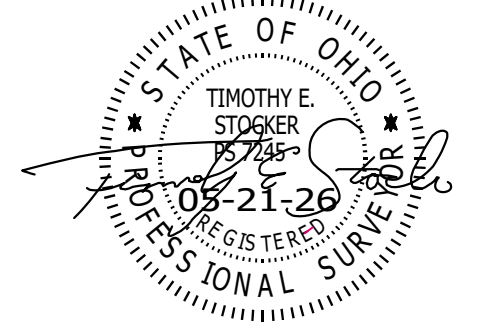

TIMOTHY E. STOCKER, P.S. 7245



SCALE: 1" = 50'  
 SURVEY: MAY 20, 2026  
 MAP: MAY 21, 2026

### LEGEND

- IRON PIN FOUND/SET
- IRON PIPE
- STONE MONUMENT
- ⊠ MONUMENT BOX
- P.K. NAIL FOUND/SET
- DRILL HOLE FOUND
- CALC CALCULATED
- MEAS MEASURED
- OBS OBSERVED
- DEED DEED RECITED
- PLAT PLAT RECITED

### NOTES & REFERENCES

- ALL IRON PIN SET ARE 5/8" X 30" REBAR WITH CAP "CRABBS 7245".
- DEEDS OF RECORD
- OCCUPATION AGREES WITH TITLE LINES AS PREVIOUSLY MONUMENTED EXCEPT AS SHOWN ON THIS PLAT

PREPARED FOR:  STEVEN J. ORLANDO	PROJECT NAME: RESURVEY OF LANDS	PROJECT ADDRESS: VL LAKE SHORE BLVD EASTLAKE, OHIO
	PROJECT LOCATION: LAKE COUNTY, OHIO	JOB NUMBER: 10738
FOR INQUIRIES CONCERNING THIS SURVEY CONTACT:  CRABBS' SURVEYING SERVICE P.O. BOX 908 PAINESVILLE, OHIO 44077 440-466-2025 / 440-357-5941 crabbssurveyinginc@gmail.com www.crabbssurveying.com		 CHK: T. STOCKER, SR, P.S. CHK: T. STOCKER, JR, P.S. DRN: S. LOVEJOY REV: PAGE 1 OF 1