



H-5

H-5

LAKE-174-0.00-4.02

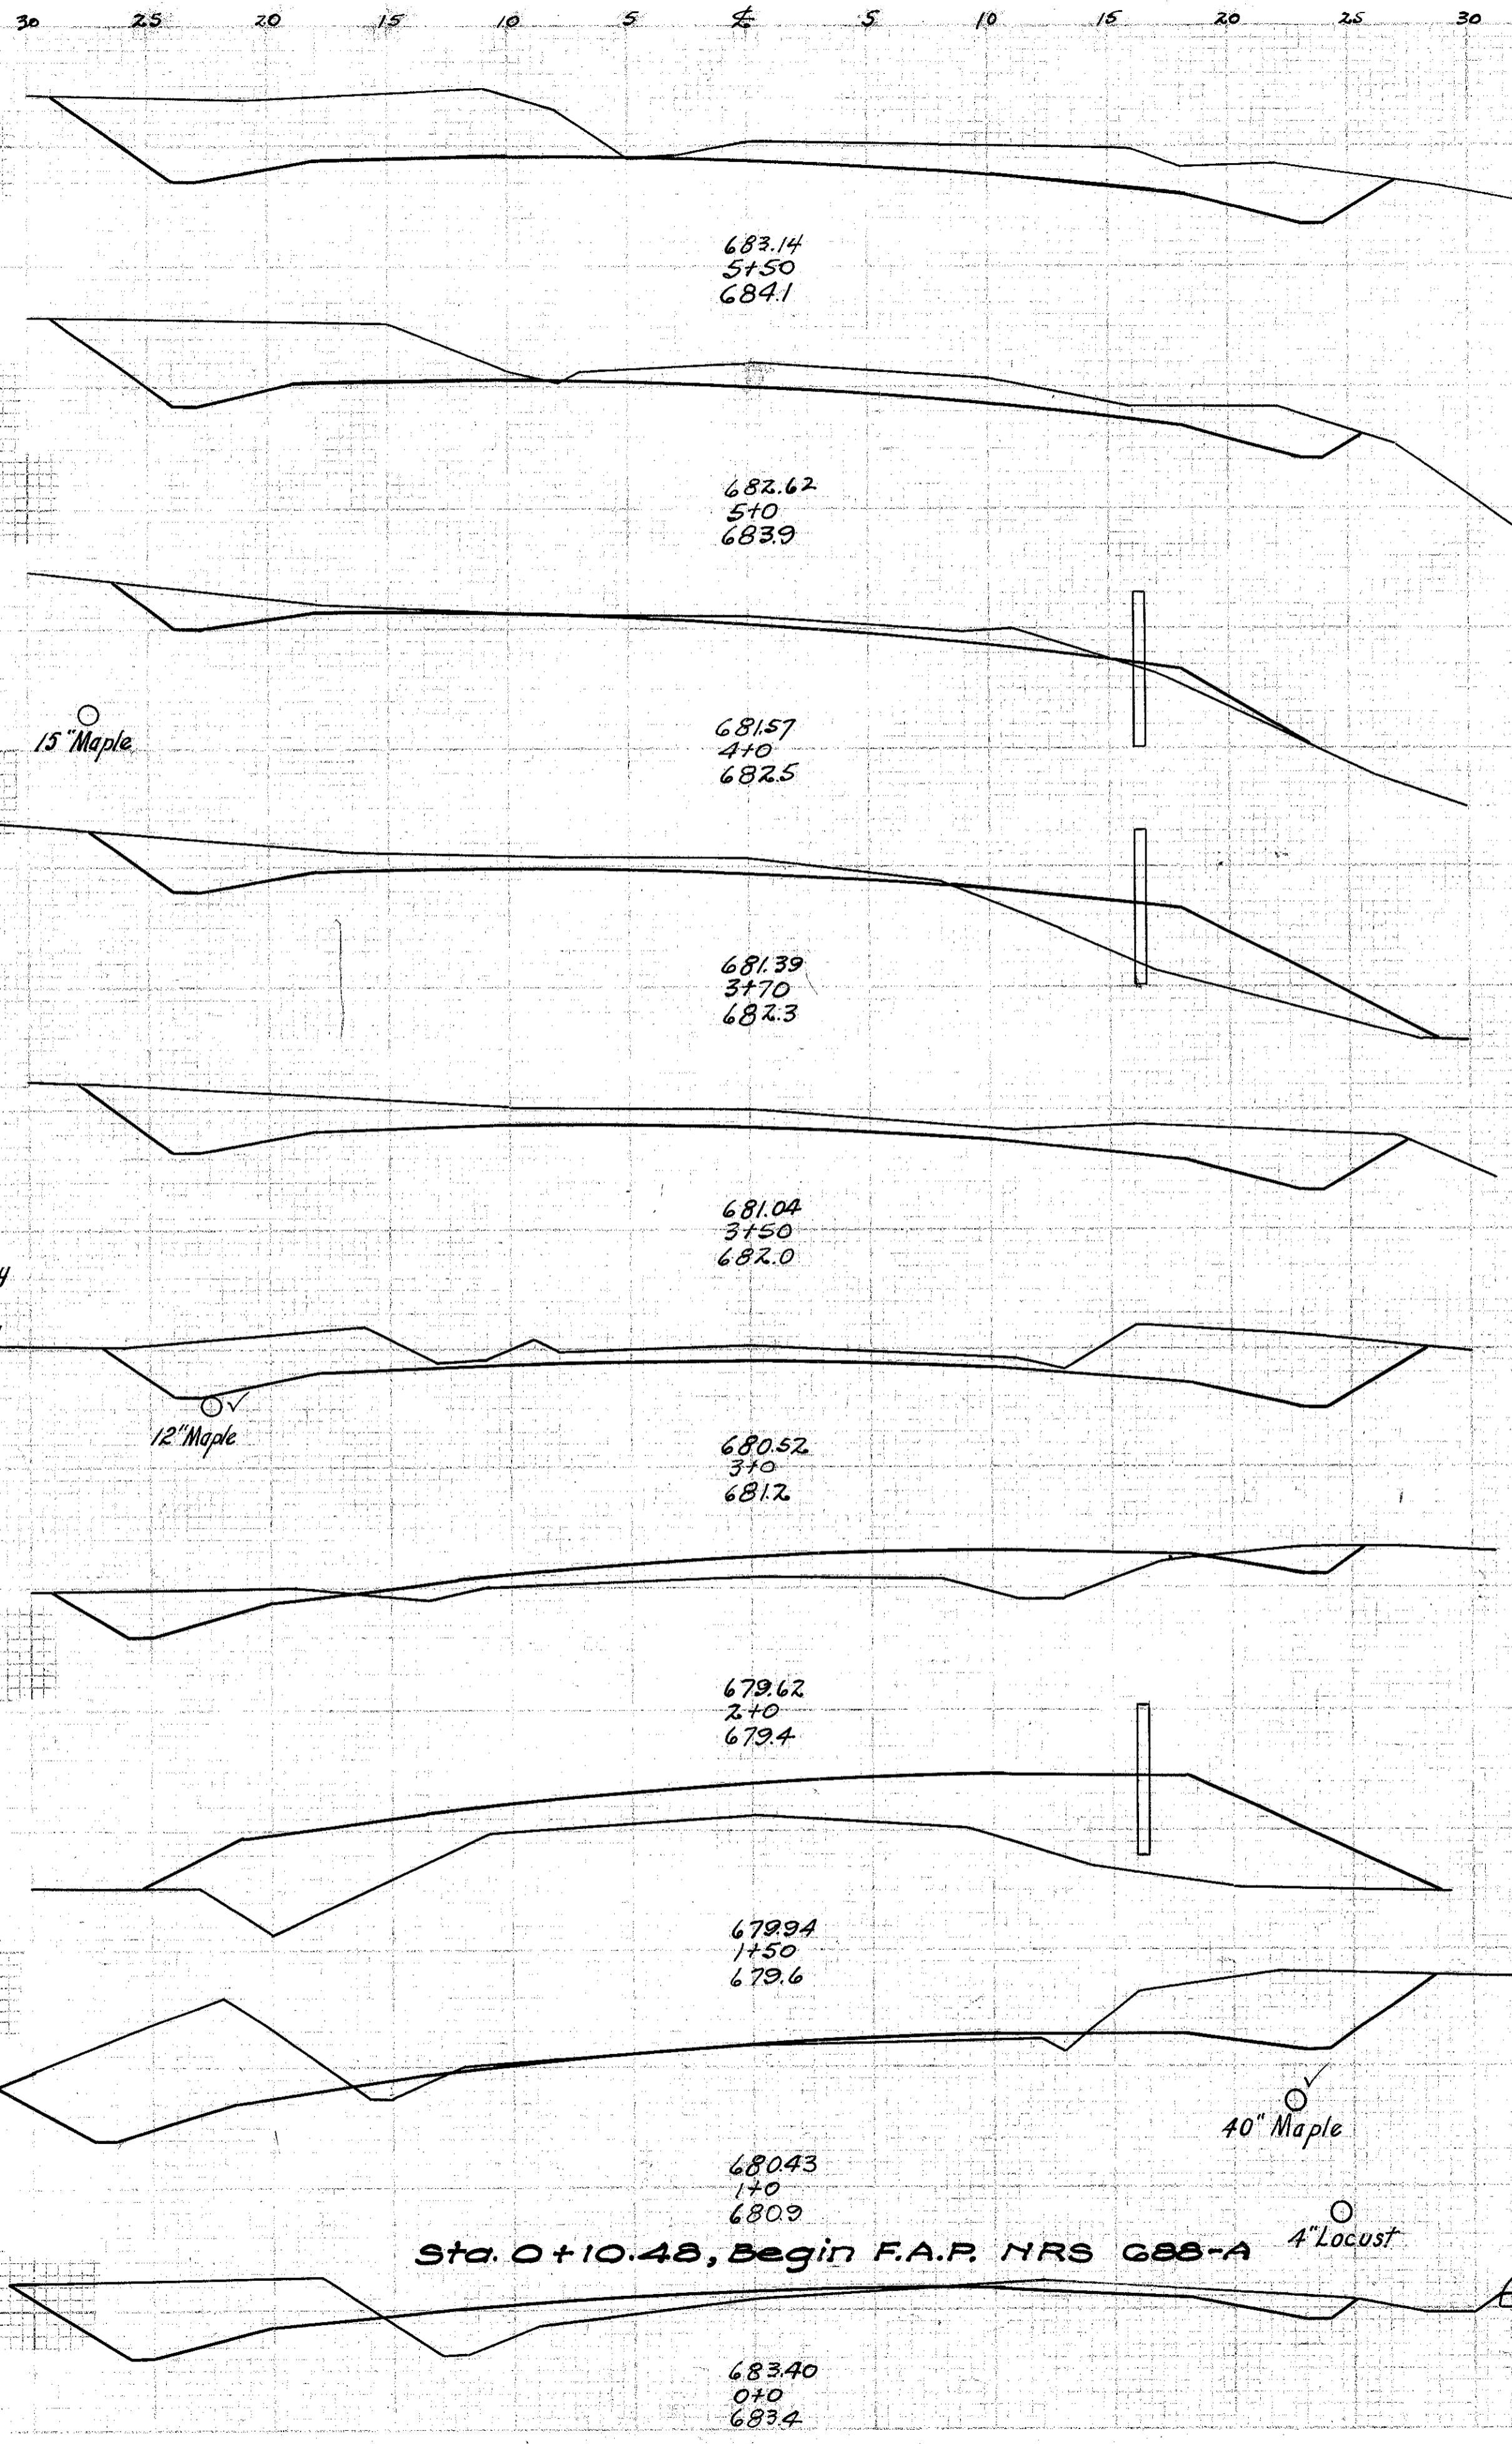

End Area	Cu. Yds.	
	Cut	Fill
80.6	0.0	
	143.0	0.0
74.2	0.0	
	166.0	8.0
15.6	4.4	
	26.0	18.0
30.4	28.5	
	35.0	11.0
83.2	0.0	
	119.0	0.0
64.8	0.0	
	15.4	59.0
18.4	31.9	
	17.0	143.0
0.0	122.1	
	70.0	118.0
76.1	5.1	
	213.0	41.0
39.1	16.8	

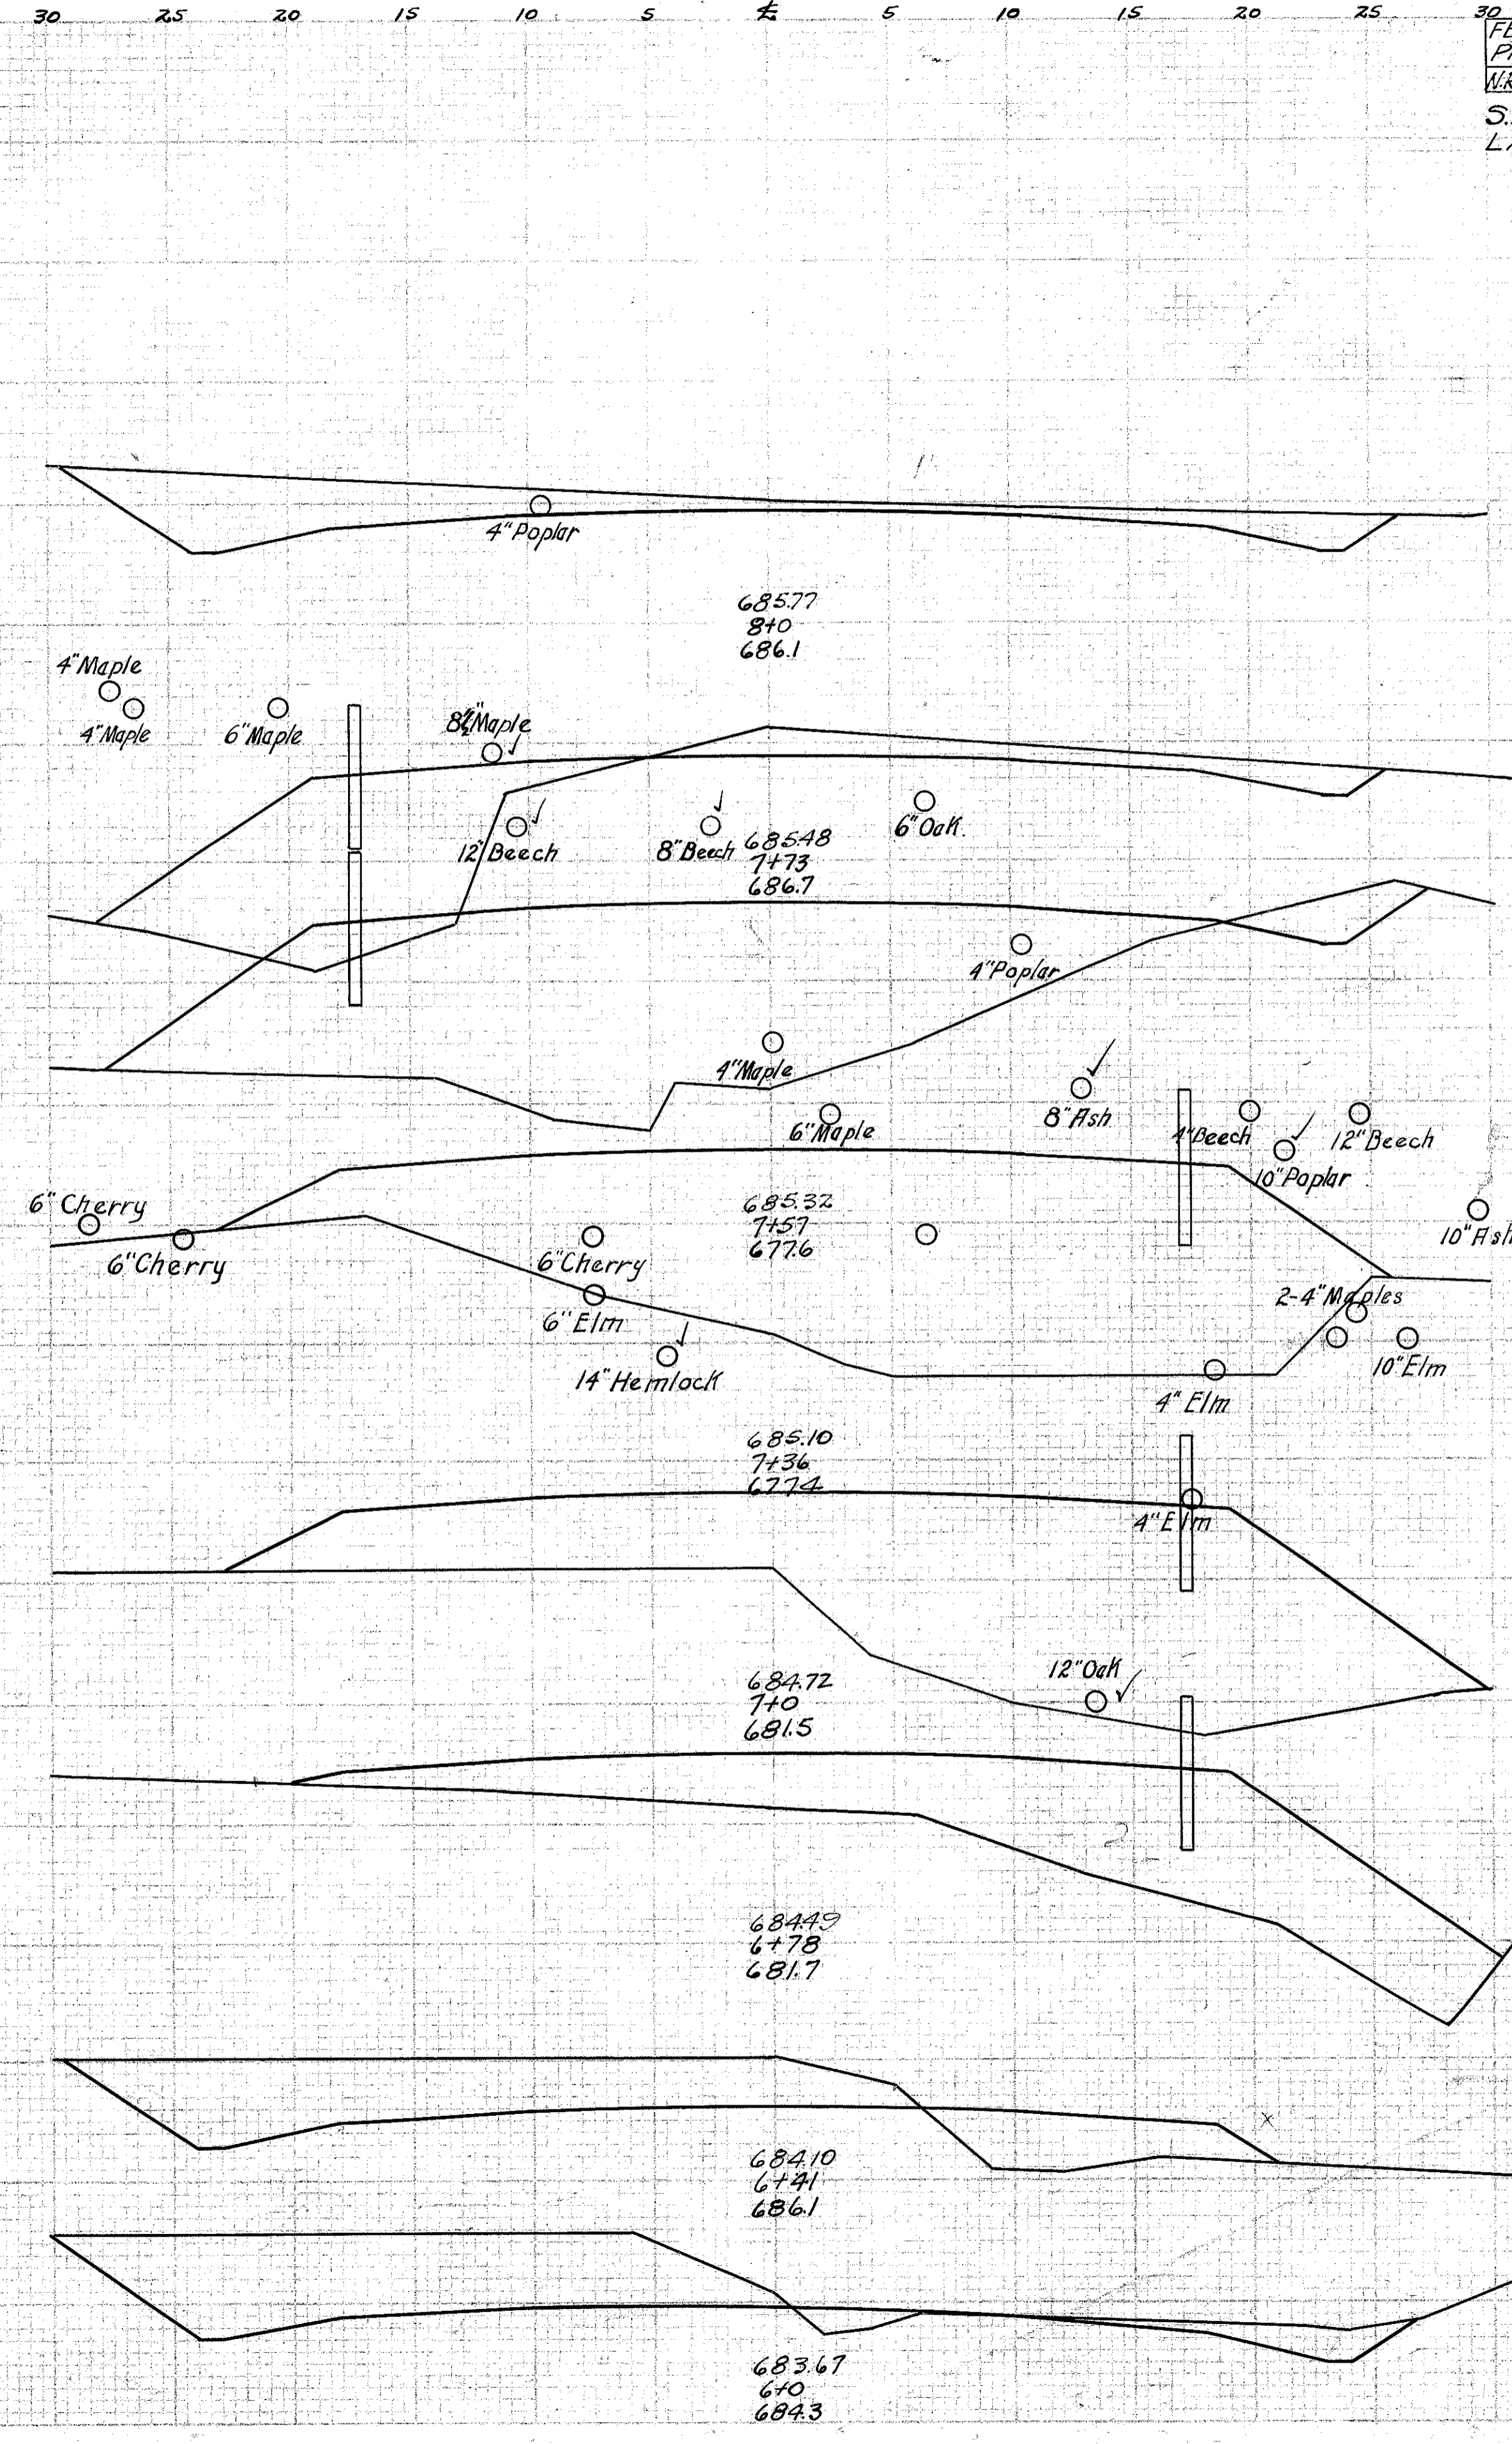

End Area	Cu. Yds.	
	Cut	Fill
63.0	0.0	
	42.0	46.0
23.0	91.0	
	7.0	101.0
0.0	249.0	
	0.0	213.0
0.0	298.5	
	0.0	349.0
0.0	255.4	
	0.0	166.0
0.0	152.8	
	55.0	121.0
80.0	23.8	
	135.0	21.0
96.4	3.2	
	165.0	3.0

FED. AID PROJECT STATE FED. RD. DIST. NO. FISCAL YEAR  
 WRS 688A OHIO 10 1934  
 S.H. (I.C.H.) 90 SEC. G. E. WILLOUGHBY (PART)  
 LAKE 174 COUNTY

13  
55

Sta. 0+10.48, Begin F.A.P. NRS 688-A

Cut -16.97 Cu. Yds.  
 Emb +25% -17.28 Cu. Yds.  
 Bottom 1.01 Cu. Yds.