


30 25 20 15 10 5 0 5 10 15 20 25 30

30 25 20 15 10 5 0 5 10 15 20 25


FED AID PROJECT STATE FED RD DIST. N° FISCAL YEAR
W.R. 2688 A OHIO 10 1934

16
55

S.H. (C.H.) 90 LAKE SEC. G & WILLOUGHBY COUNTY (PART)

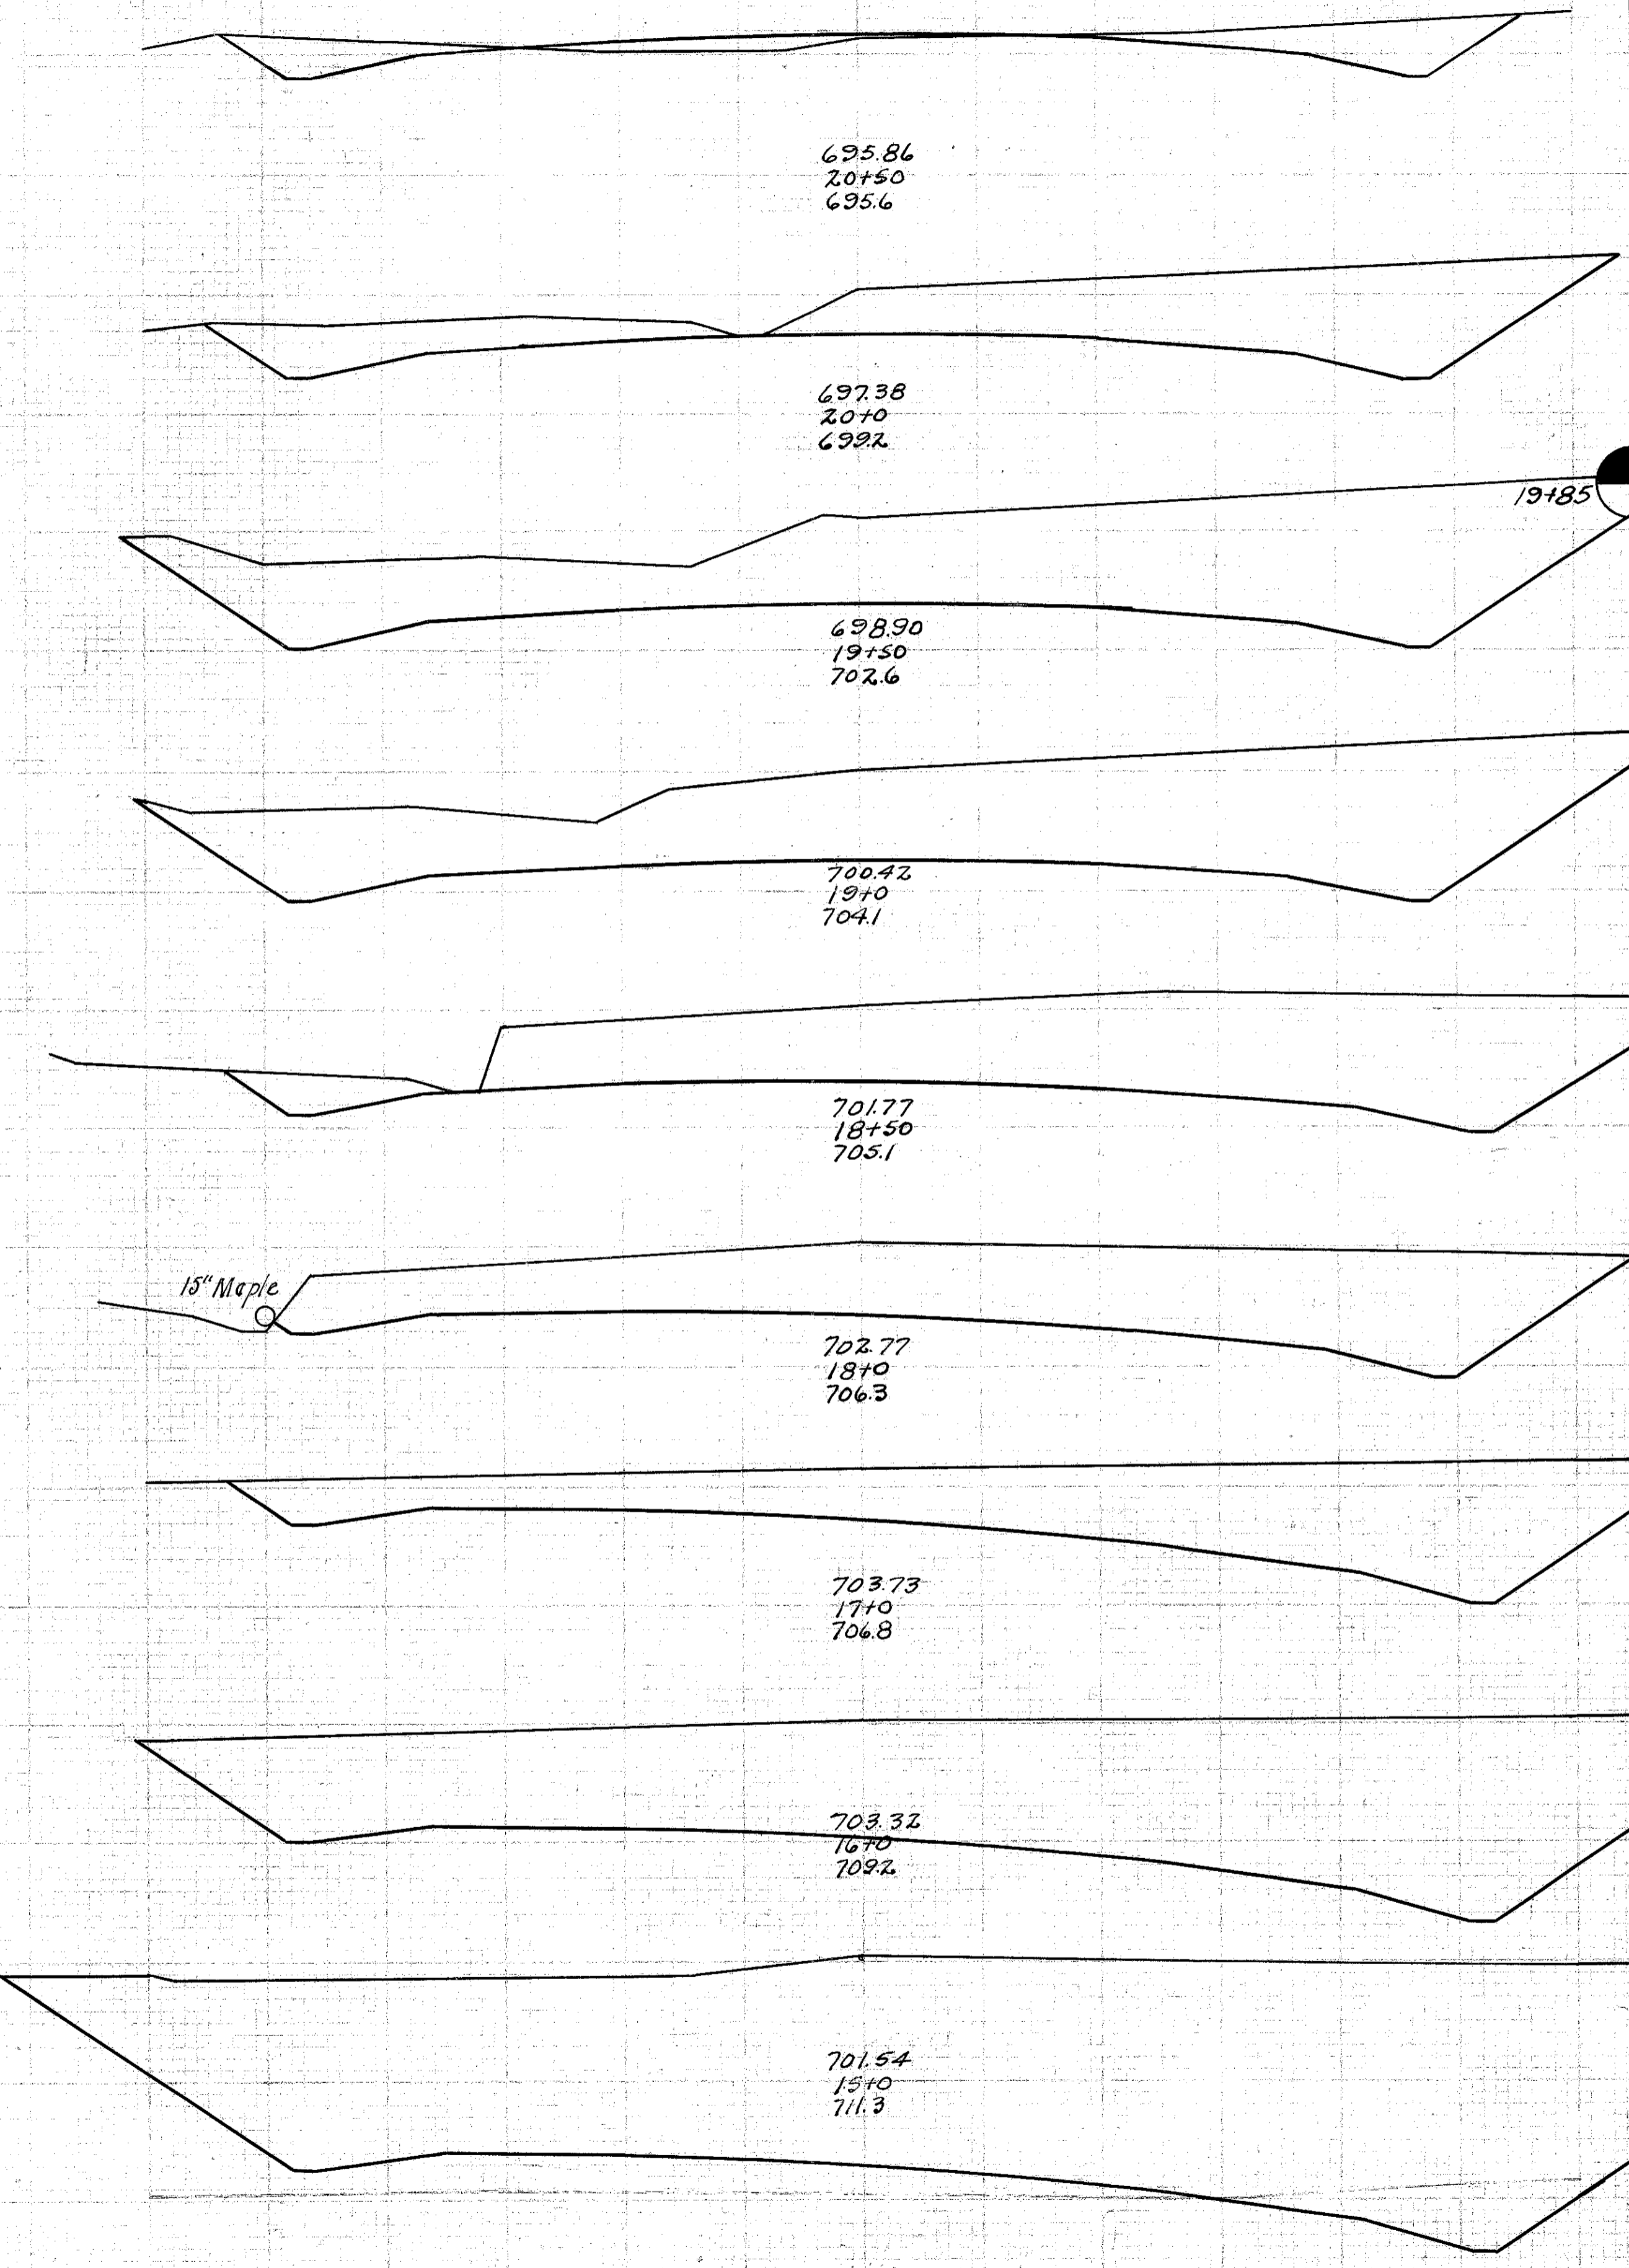

End Area		Cu. Yds.	
Cut	Fill	Cut	Fill
303	5.2		
		141.0	5.0
121.9	0.0		
		32.8	0.0
231.8	0.0		
		431.0	0.0
2337	0.0		
		390.0	0.0
1950	0.0		
		338	0.0
1704	0.0		
		6260	0.0
1674	0.0		
		9520	0.0
3466	0.0		
		11620	0.0
6078	0.0		
		29240	0.0

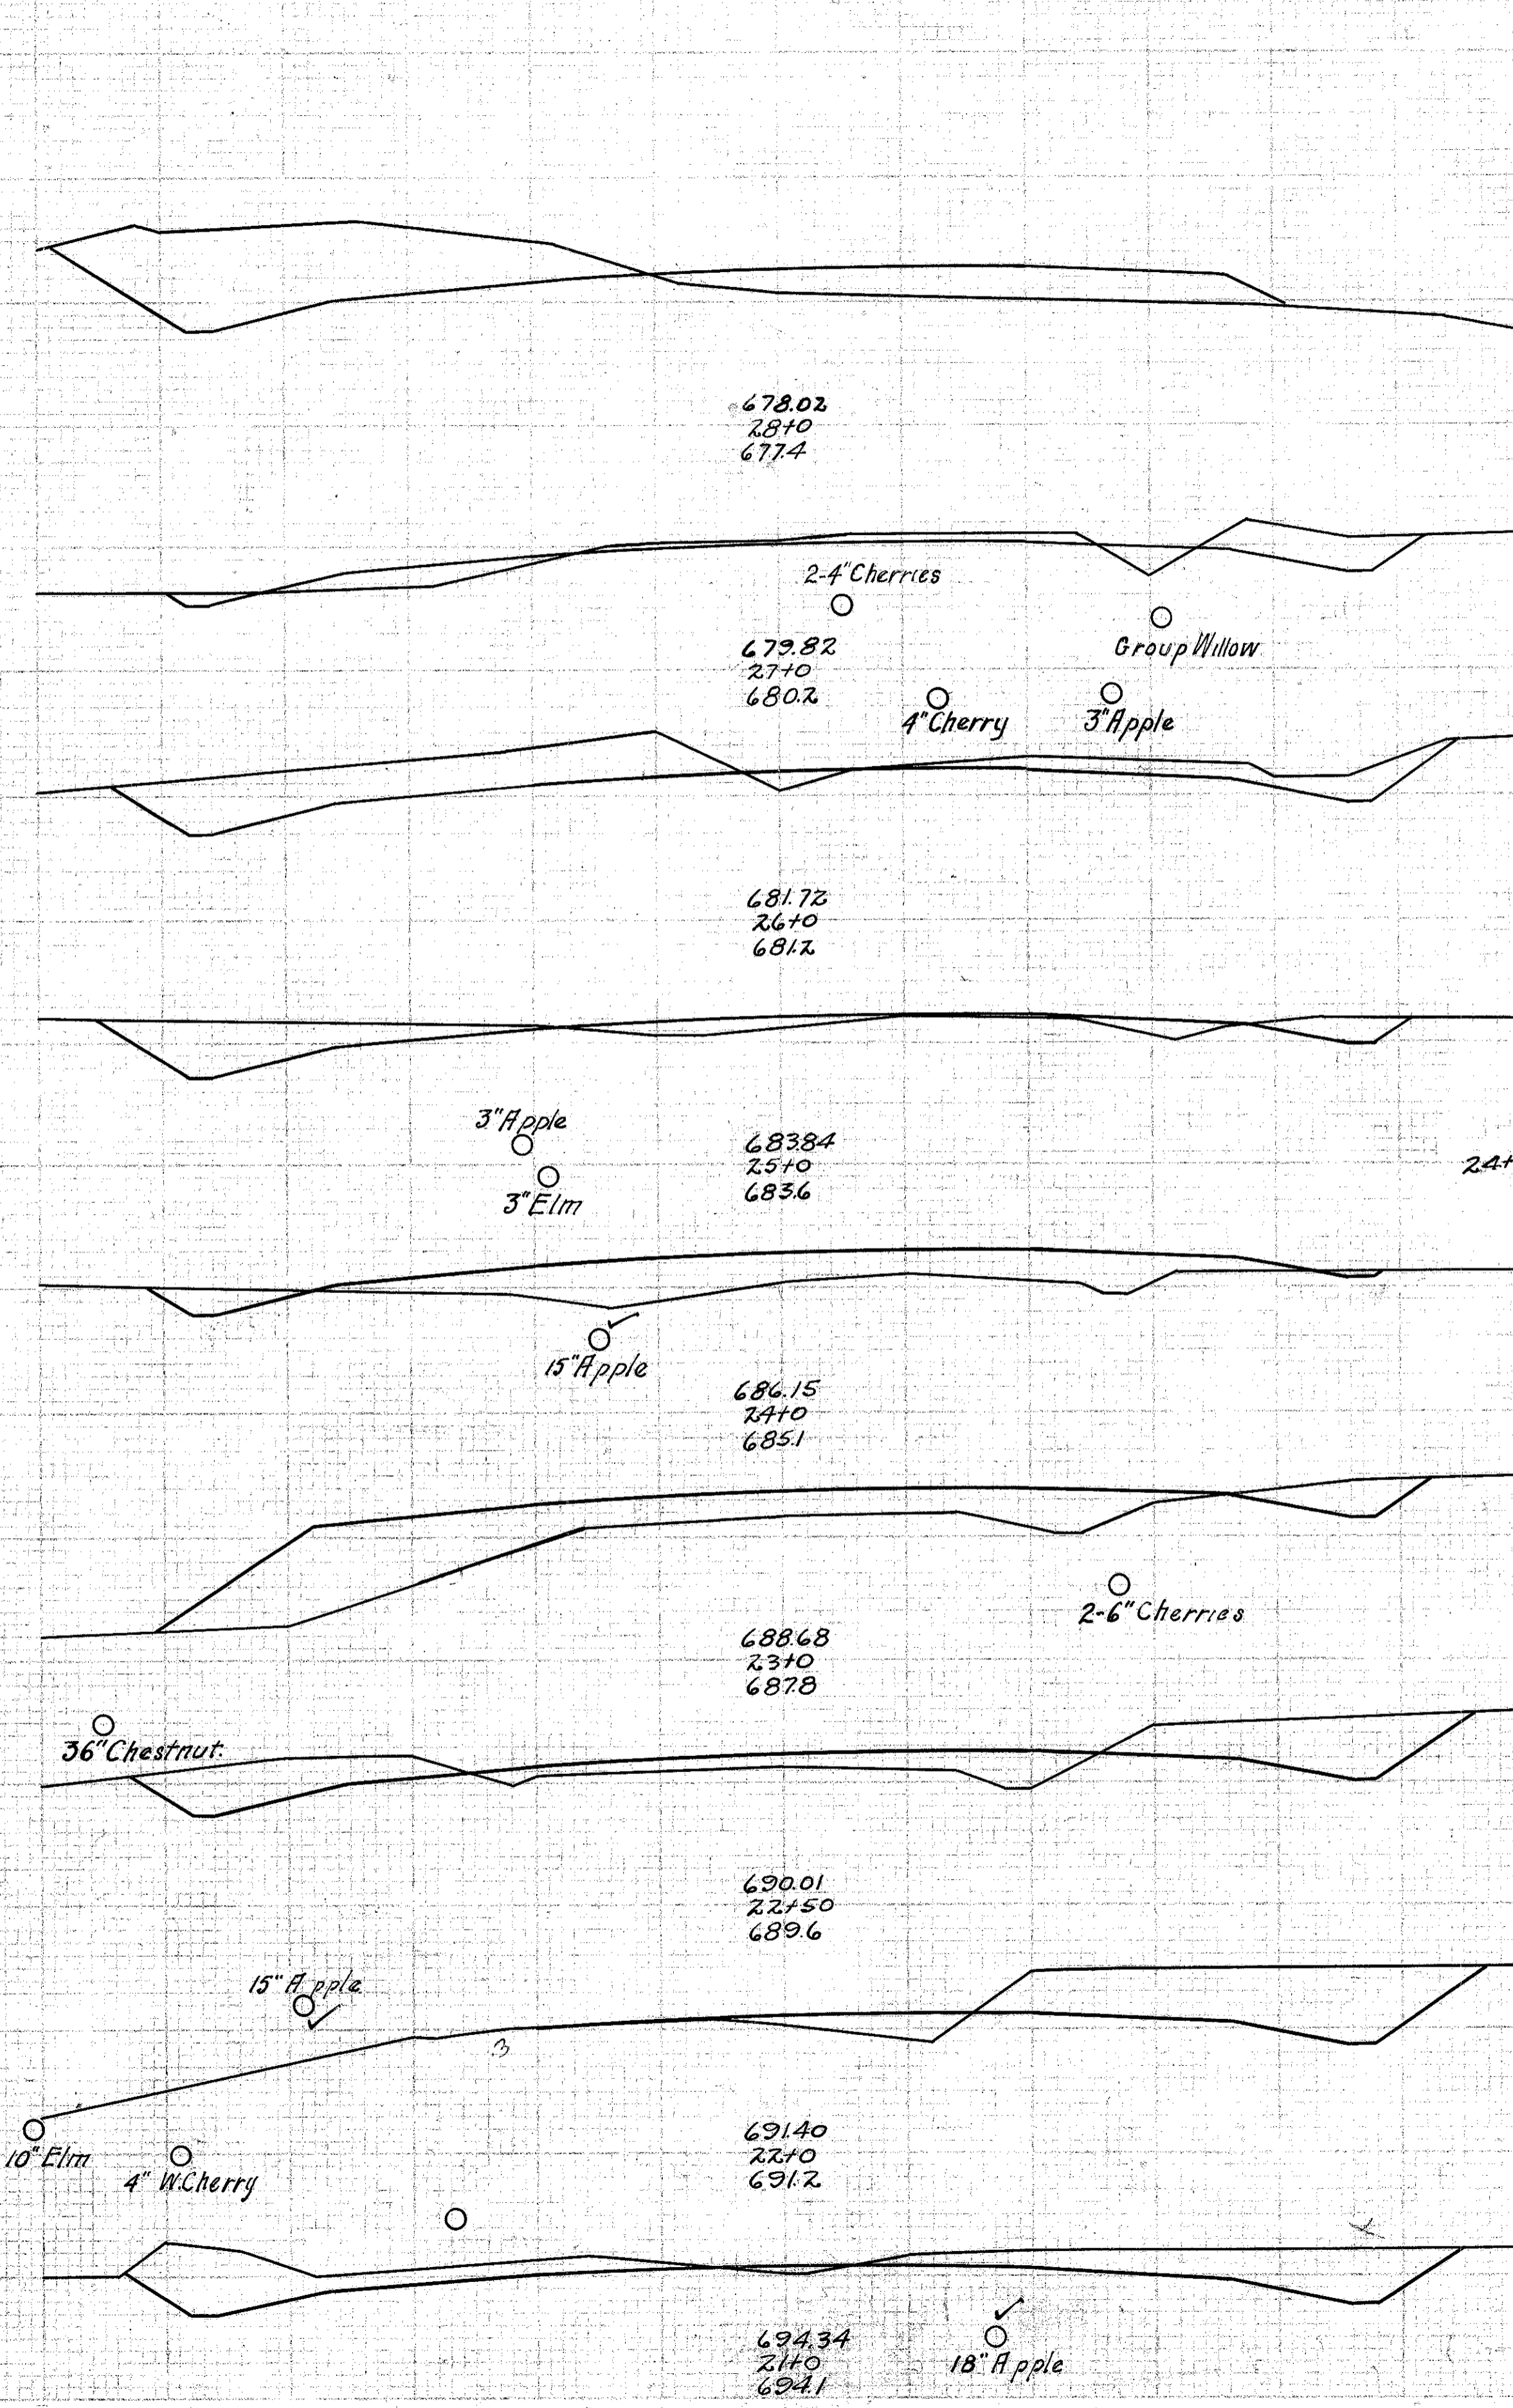

End Area		Cu. Yds.	
Cut	Fill	Cut	Fill
59.5	27.0		
		142	71.0
17.3	11.2		
		1250	250
50.0	2.4		
		1370	27.0
24.0	12.4		
		52	104.0
4	43.5		
		20	203.0
6.5	66.3		
		430	78.0
40.0	17.9		
		75.0	72.0
408	6.0		
		1650	14.0
486	1.5		
		730	3.0

Cut Emb + 25% Waste
BF6 Cu. Yds.
AOG " " "
AFO " " "