



30 25 20 15 10 5 5 10 15 20 25 30

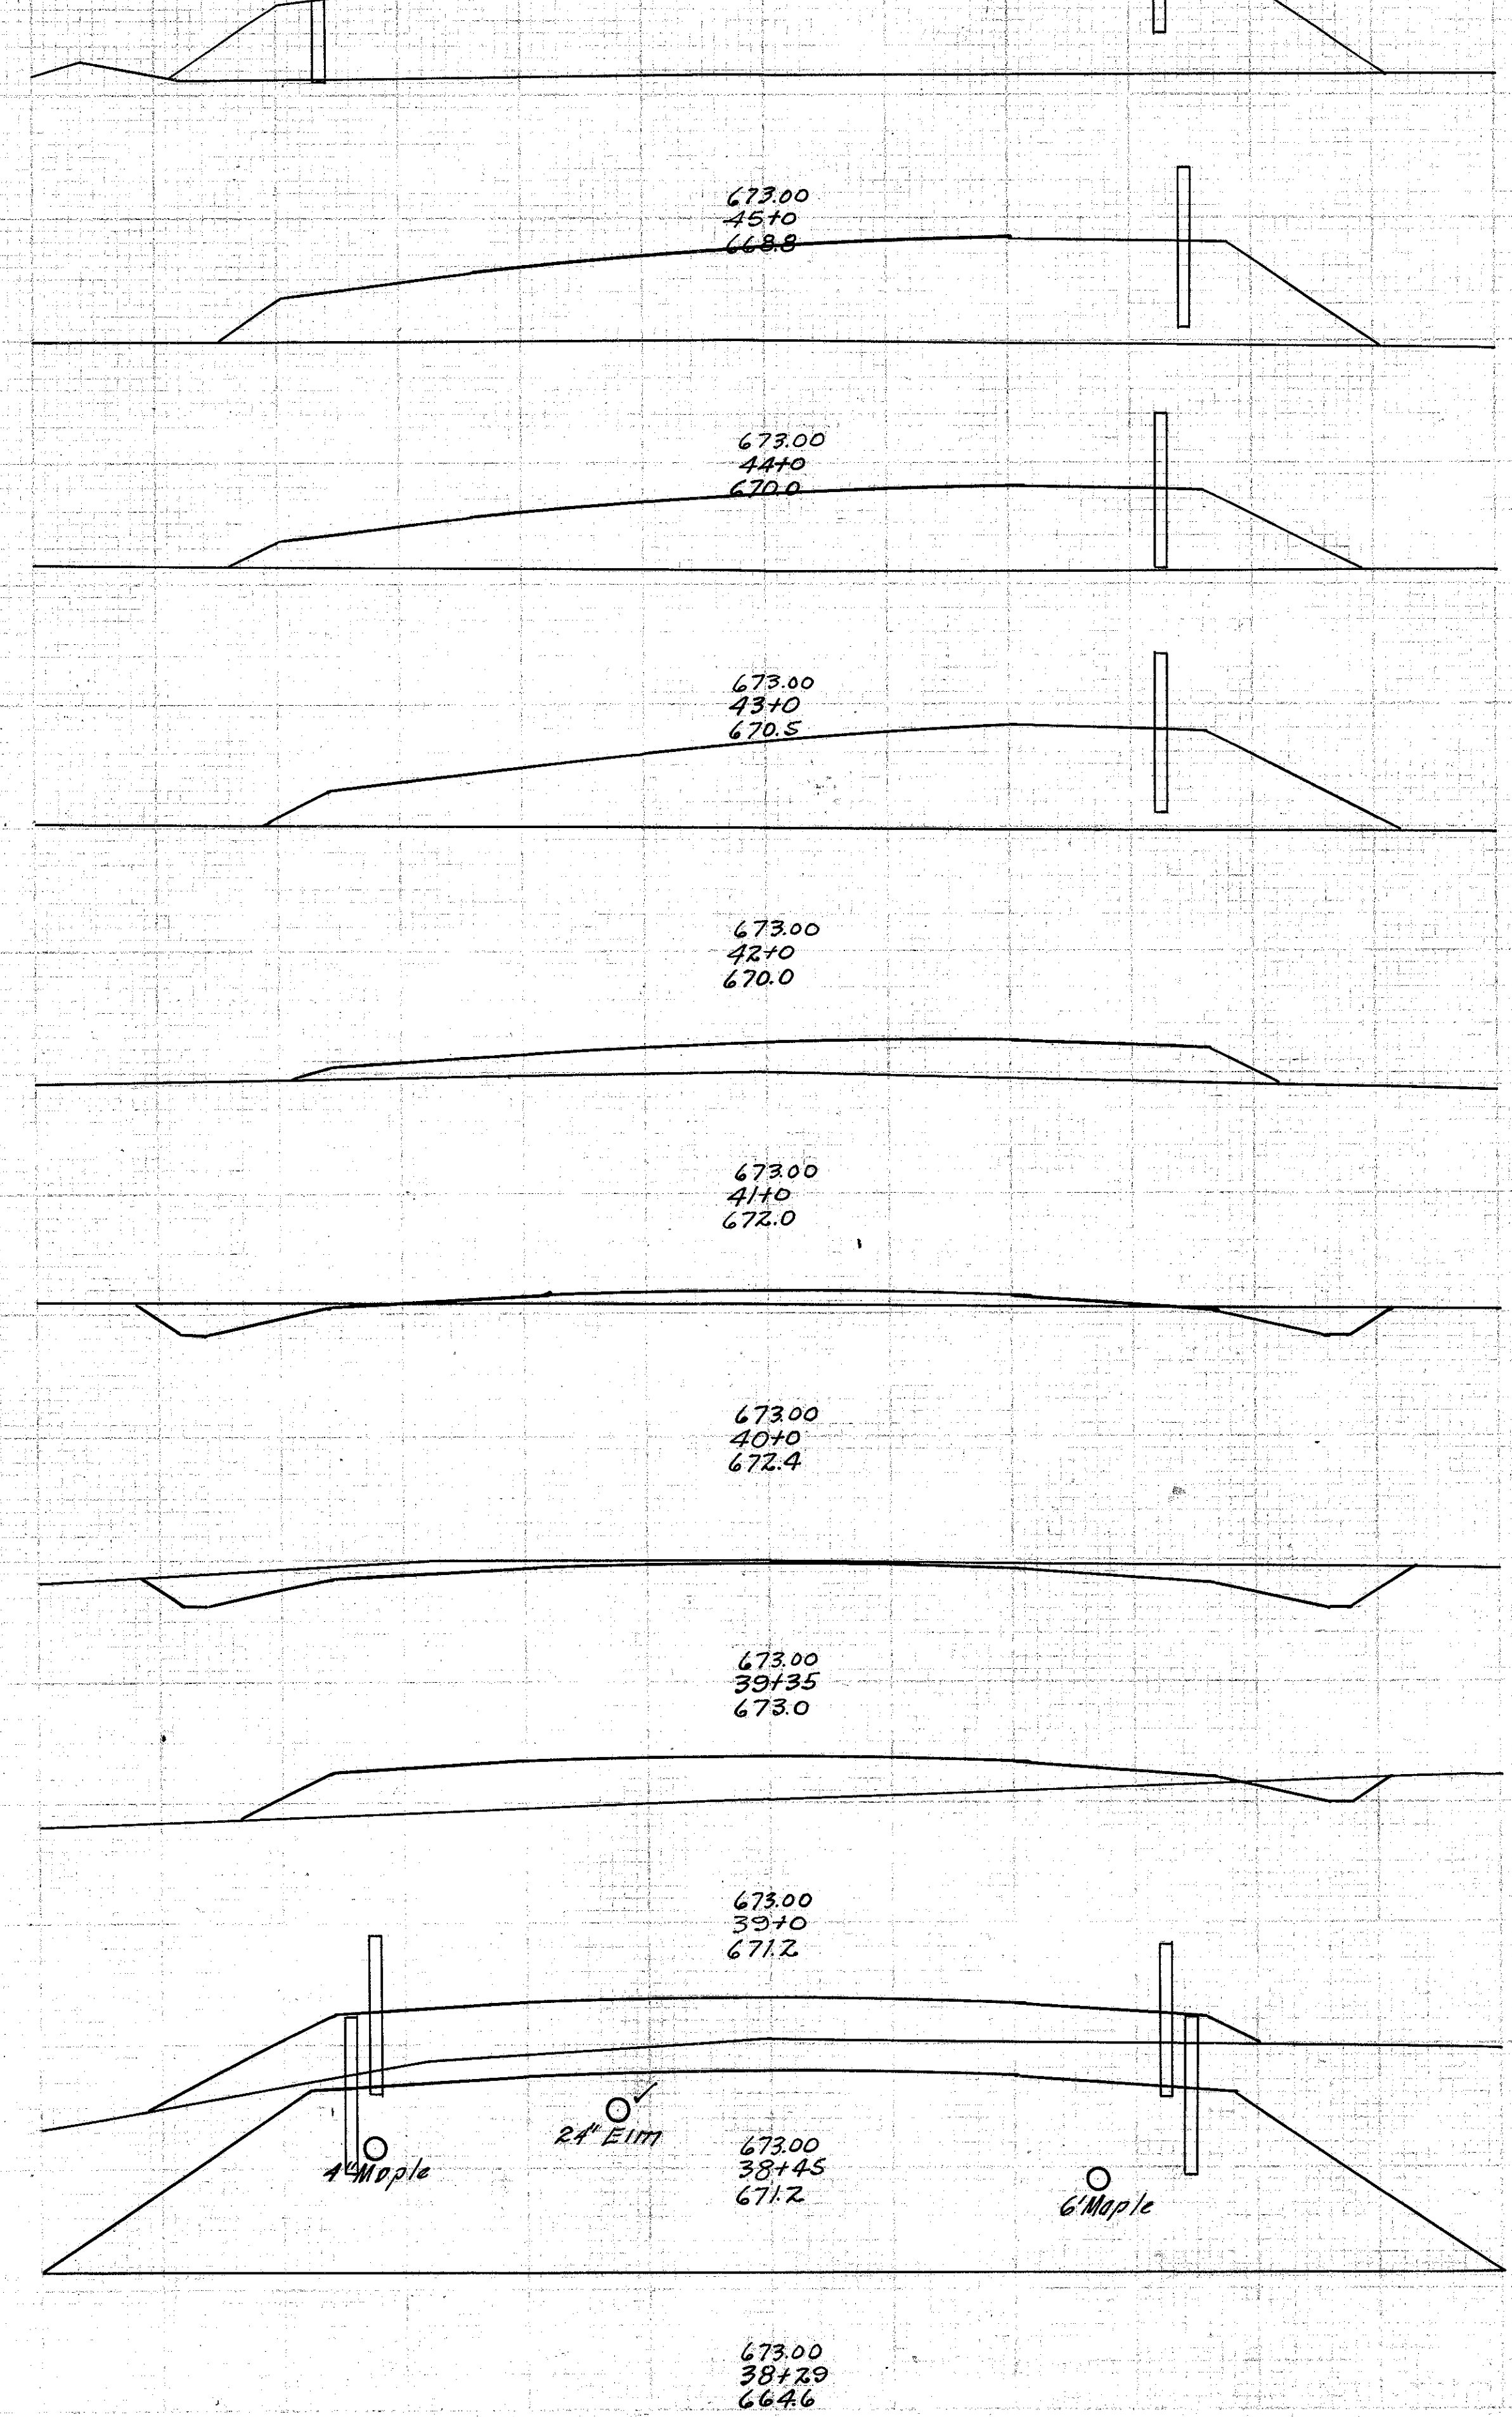

Sta.	End Area		Cu. Yds.	
	Cut	Fill	Cut	Fill
0.0	194.9			
0.0	643.0			
0.0	150.4			
0.0	49.6			
0.0	117.8			
0.0	465.0			
0.0	133.2			
0.0	329.0			
0.0	44.4			
200	103.0			
11.0	11.2			
45.0	13.0			
26.6	0.0			
19.0	38.0			
3.2	59.2			
3.0	139.0			
0.0	76.8			
0.0	135.0			
0.0	378.5			
0.0	1507.0			

30 25 20 15 10 5 5 10 15 20 25 30

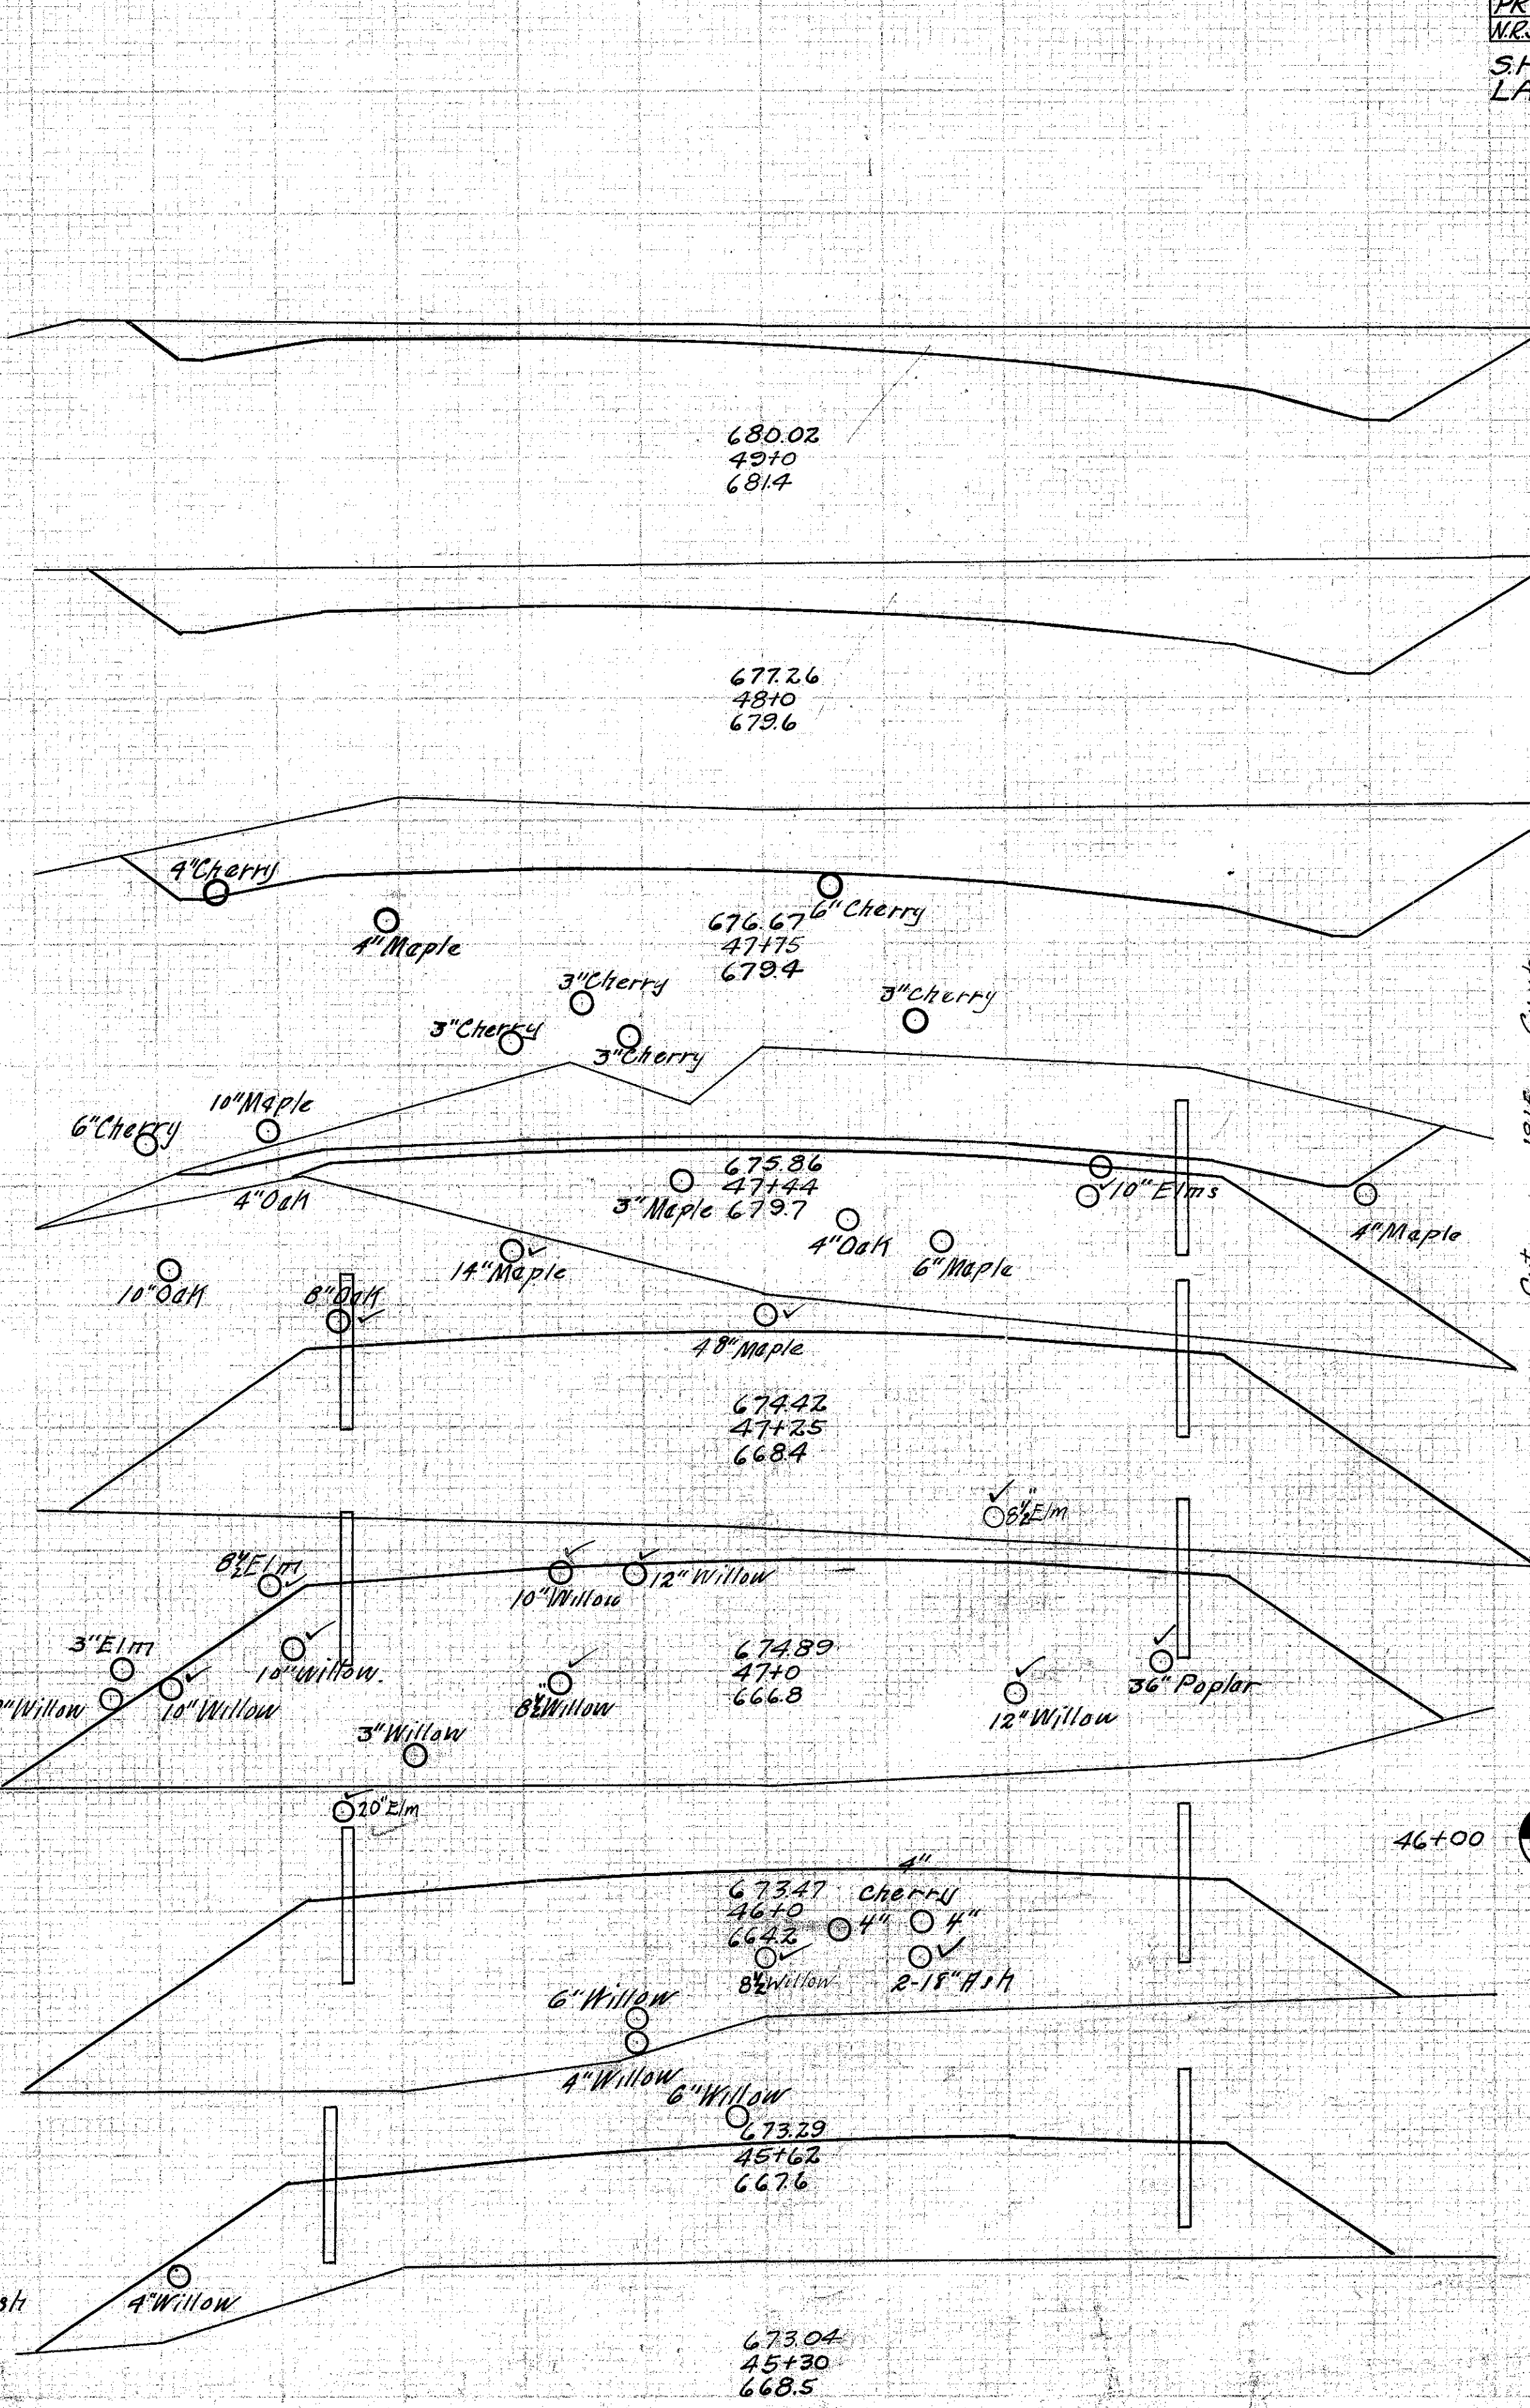

FED. AID PROJECT WRS-688A STATE OHIO FED. RD. DIST. NO. 10 FISCAL YEAR 1934
S.H. (I.C.H.) 90 LAKE
SEC. 6 & WILLOUGHBY COUNTY (PART)

Sta.	End Area		Cu. Yds.	
	Cut	Fill	Cut	Fill
81.2	0.0			
414.0	0.0			
142.2	0.0			
139.0	0.0			
160.0	0.0			
168.0	0.0			
134.2	0.0			
47.0	80.0			
0.0	227.2			
0.0	27.9			
0.0	375.6			
0.0	471.1			
0.0	418.8			
0.0	51.3			
0.0	310.4			
0.0	318.0			
0.0	226.4			
0.0	73.5			

18 55