



30 25 20 15 10 5 0 5 10 15 20 25 30

30 25 20 15 10 5 0 5 10 15 20 25 30

FED. AID PROJECT STATE DIST. NO. YEAR
 W.R. 6884 OHIO 10 1934
 S.H. (C.H.) 90
 LAKE
 SEC. 6 & WILLOUGHBY COUNTY (PART)

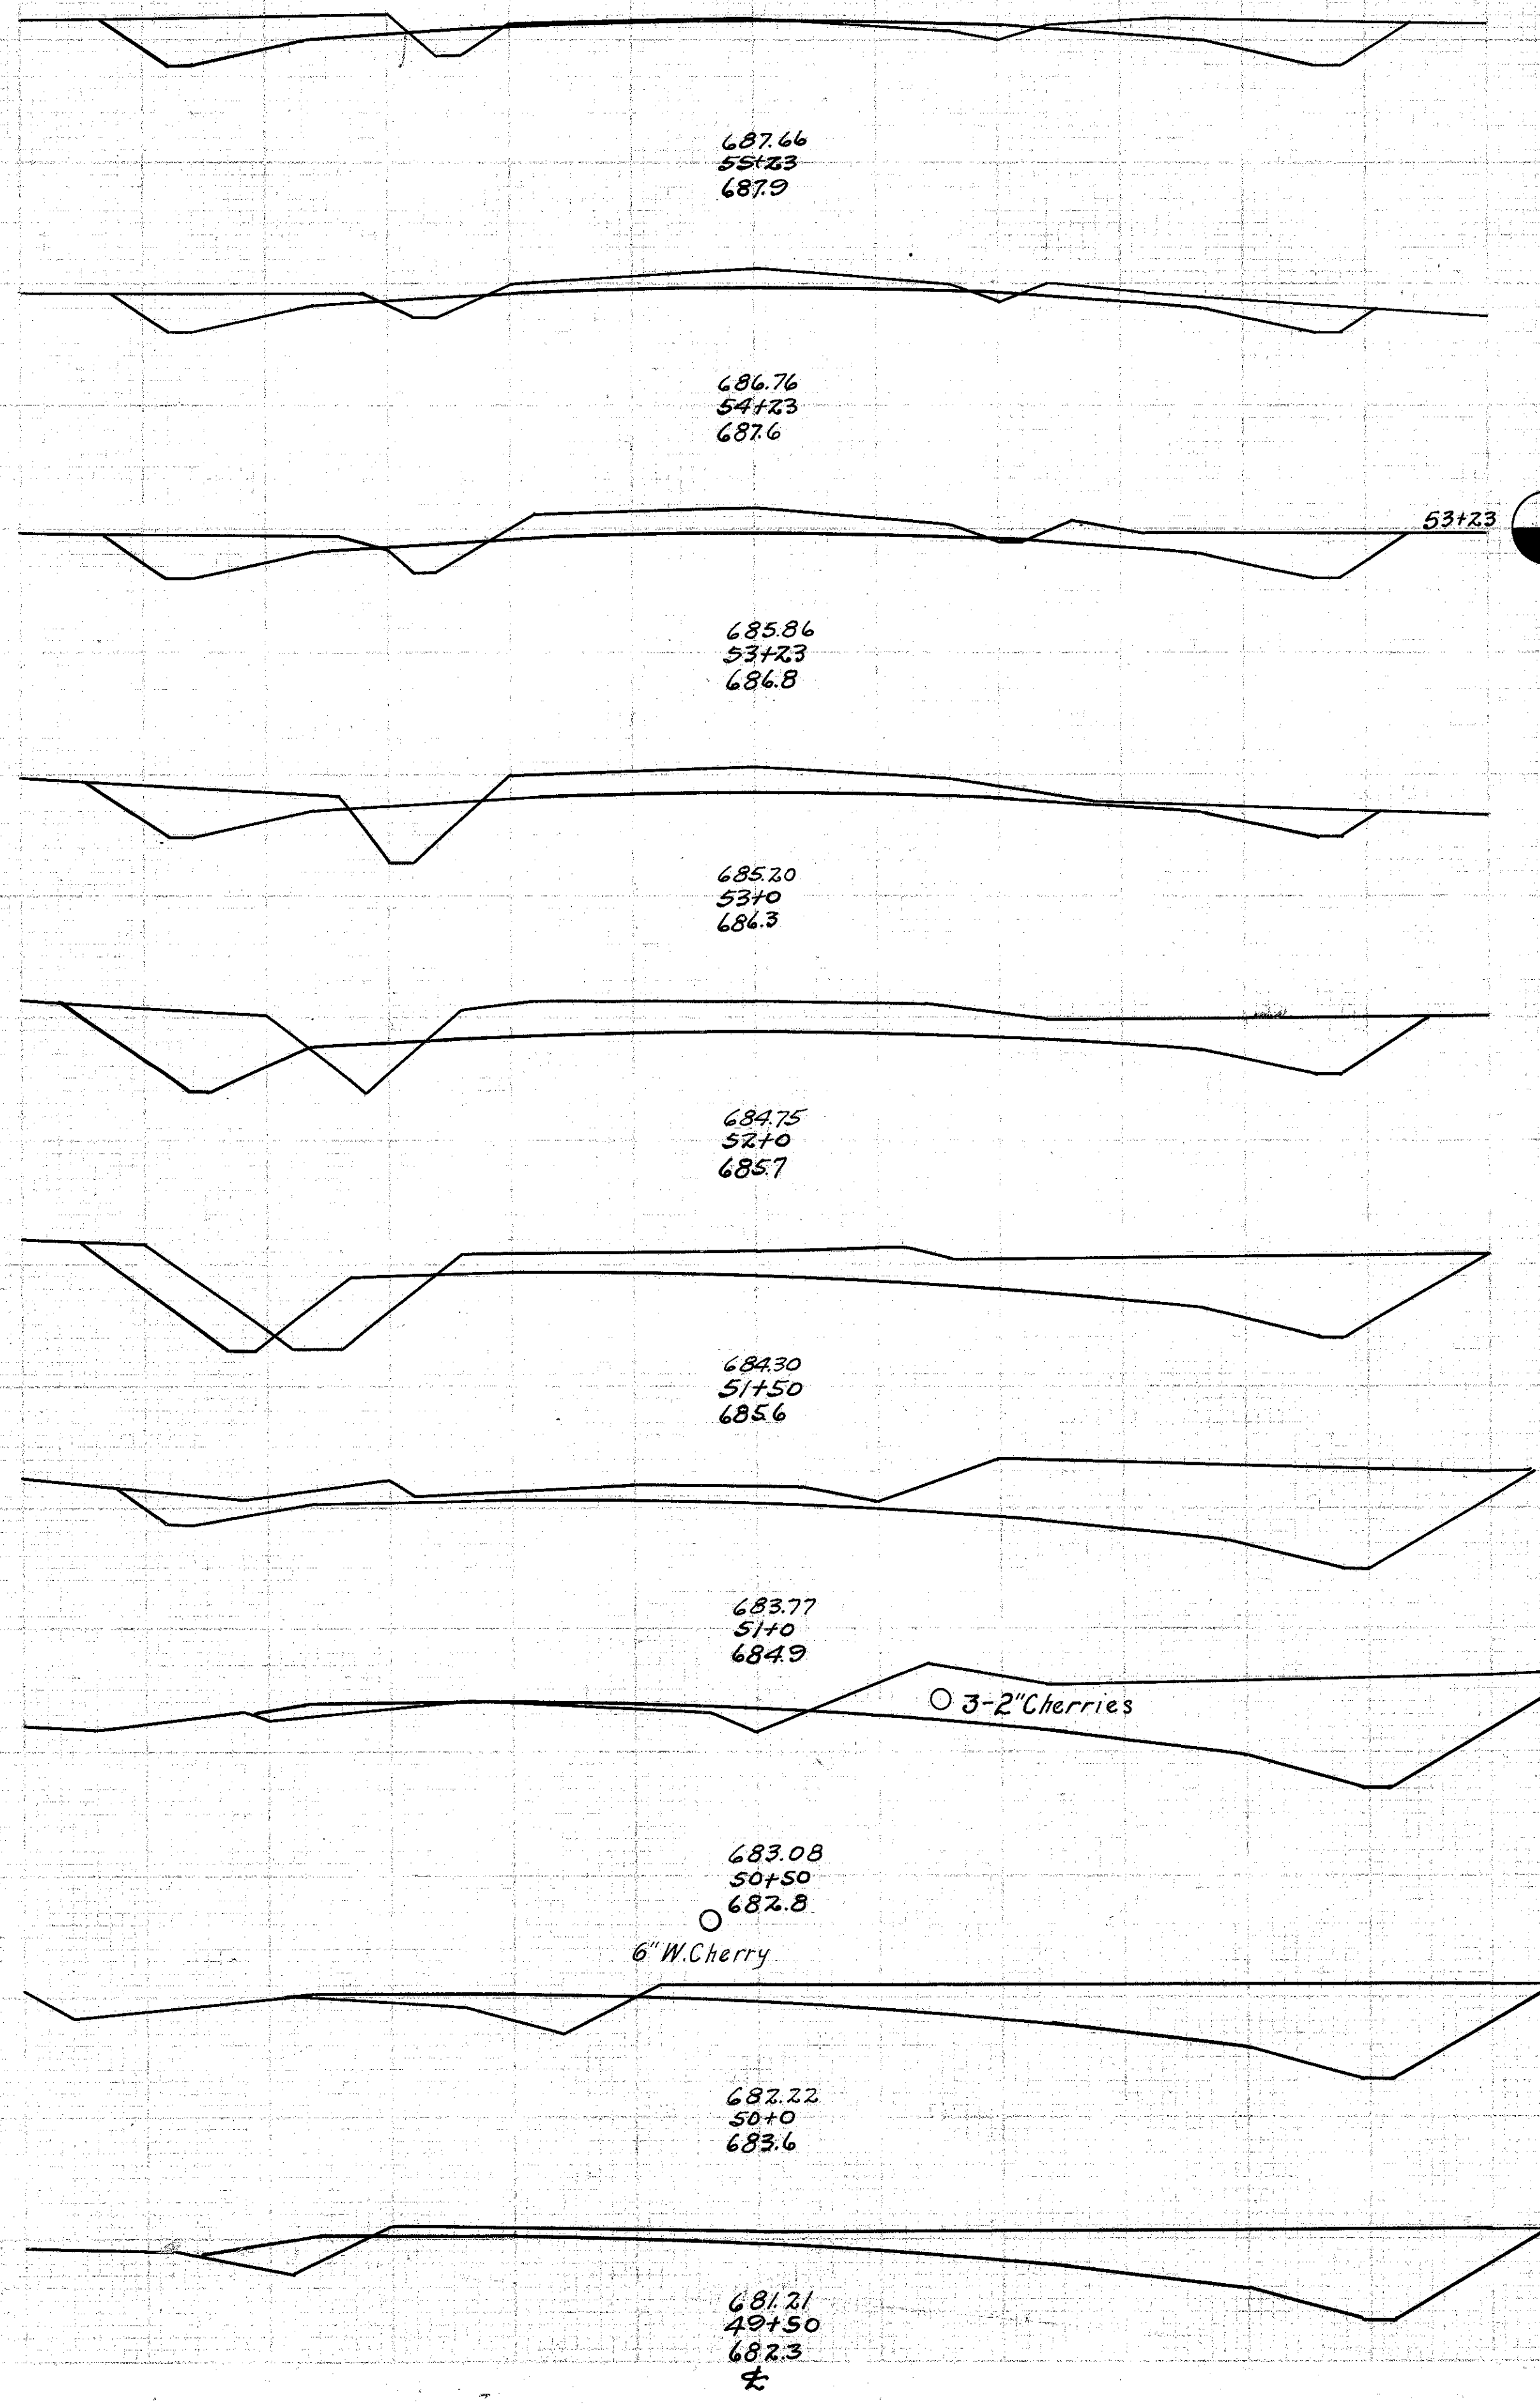

End Area	Cu. Yds.	
Cut	Fill	
281	56	1070 150
297	28	1350 100
434	27	360 40
418	75	2030 230
679	48	127 180
690	152	1460 140
840	0.0	1480 50
758	56	1310 130
662	80	710 130
446	58	1350 50

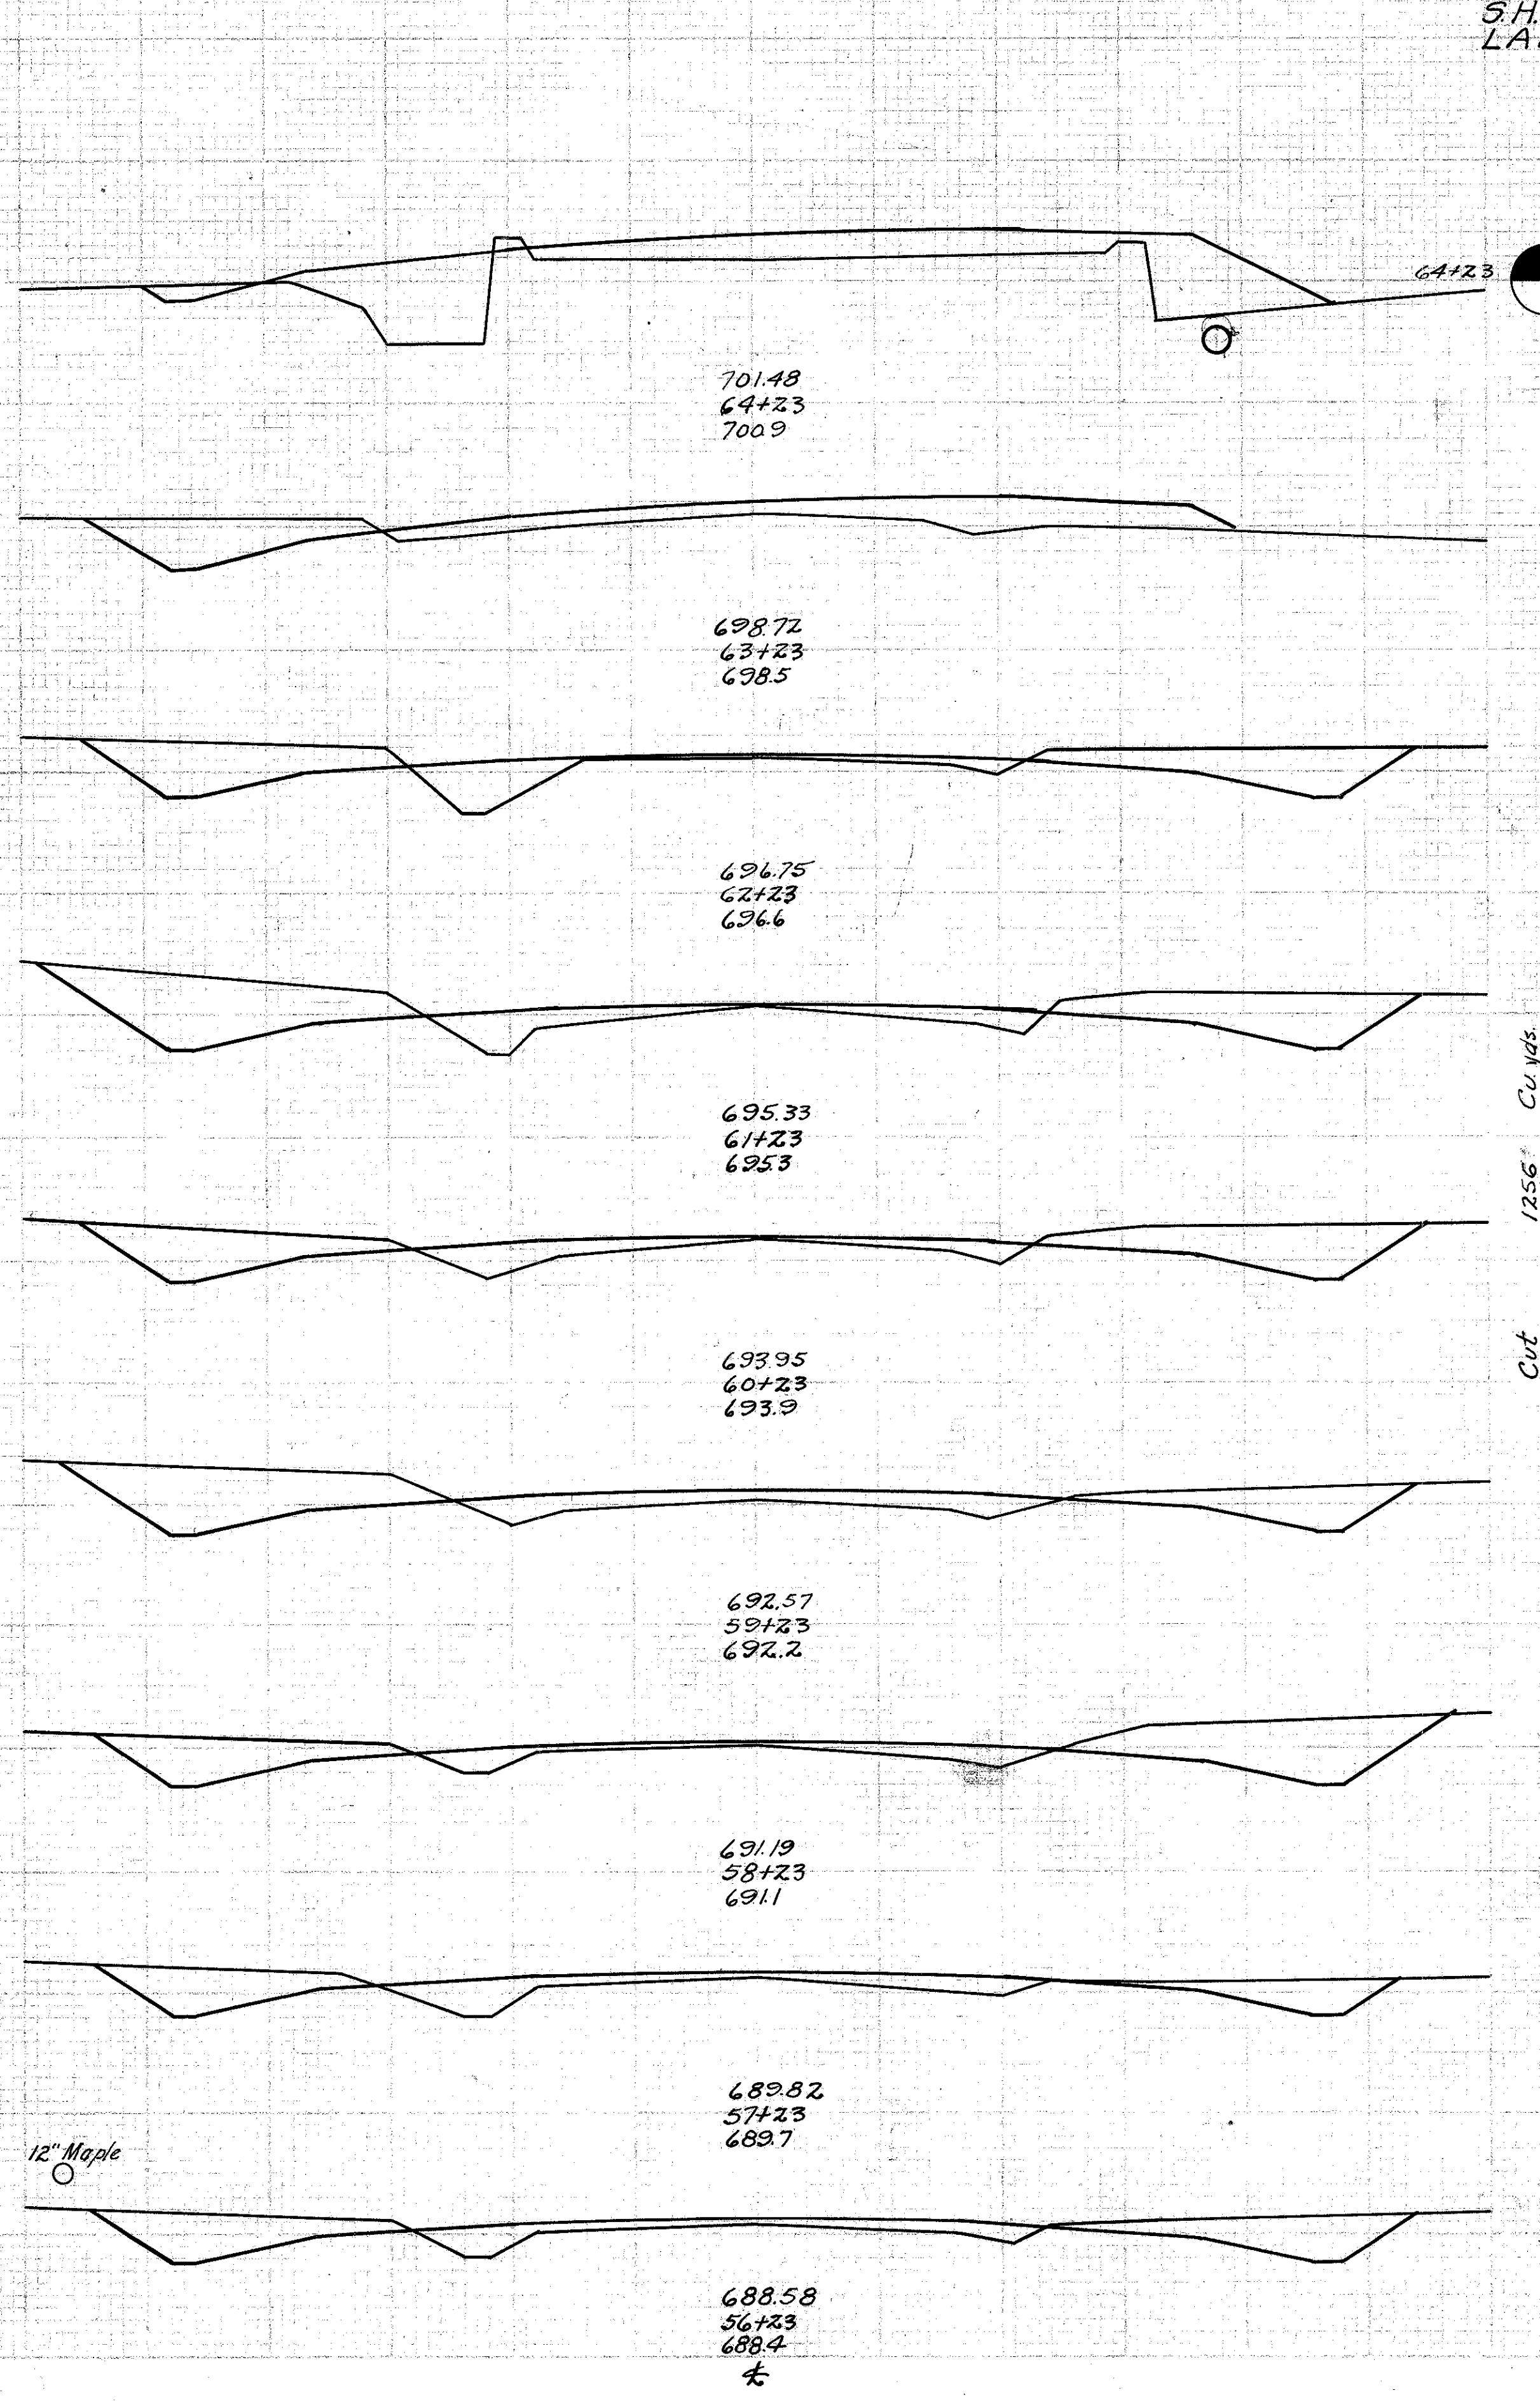

End Area	Cu. Yds.	
Cut	Fill	
2.4	50	33 143
156	272	96 770
36.0	144	1560 530
48.2	144	1550 520
356	125	1390 510
393	143	1390 480
35.7	110	1040 530
20.5	176	890 580
27.8	135	1030 350

Cut 1256
 Emb + 25% 792
 Waste 514

687.66
55+23
687.0

686.76
54+23
687.6

53+23

685.86
53+23
686.8

685.20
53+0
686.3

684.75
52+0
685.7

684.30
51+50
685.6

683.77
51+0
684.9

3-2" Cherries

683.08
50+50
682.8

6" W. Cherry

682.22
50+0
683.6

681.21
49+50
682.3

701.48
64+23
700.9

64+23

698.72
63+23
698.5

696.75
62+23
696.6

695.33
61+23
695.3

693.95
60+23
693.9

692.57
59+23
692.2

691.19
58+23
691.1

689.82
57+23
689.7

12" Maple

688.58
56+23
688.4