



30 25 20 15 10 5 0 5 10 15 20 25 30

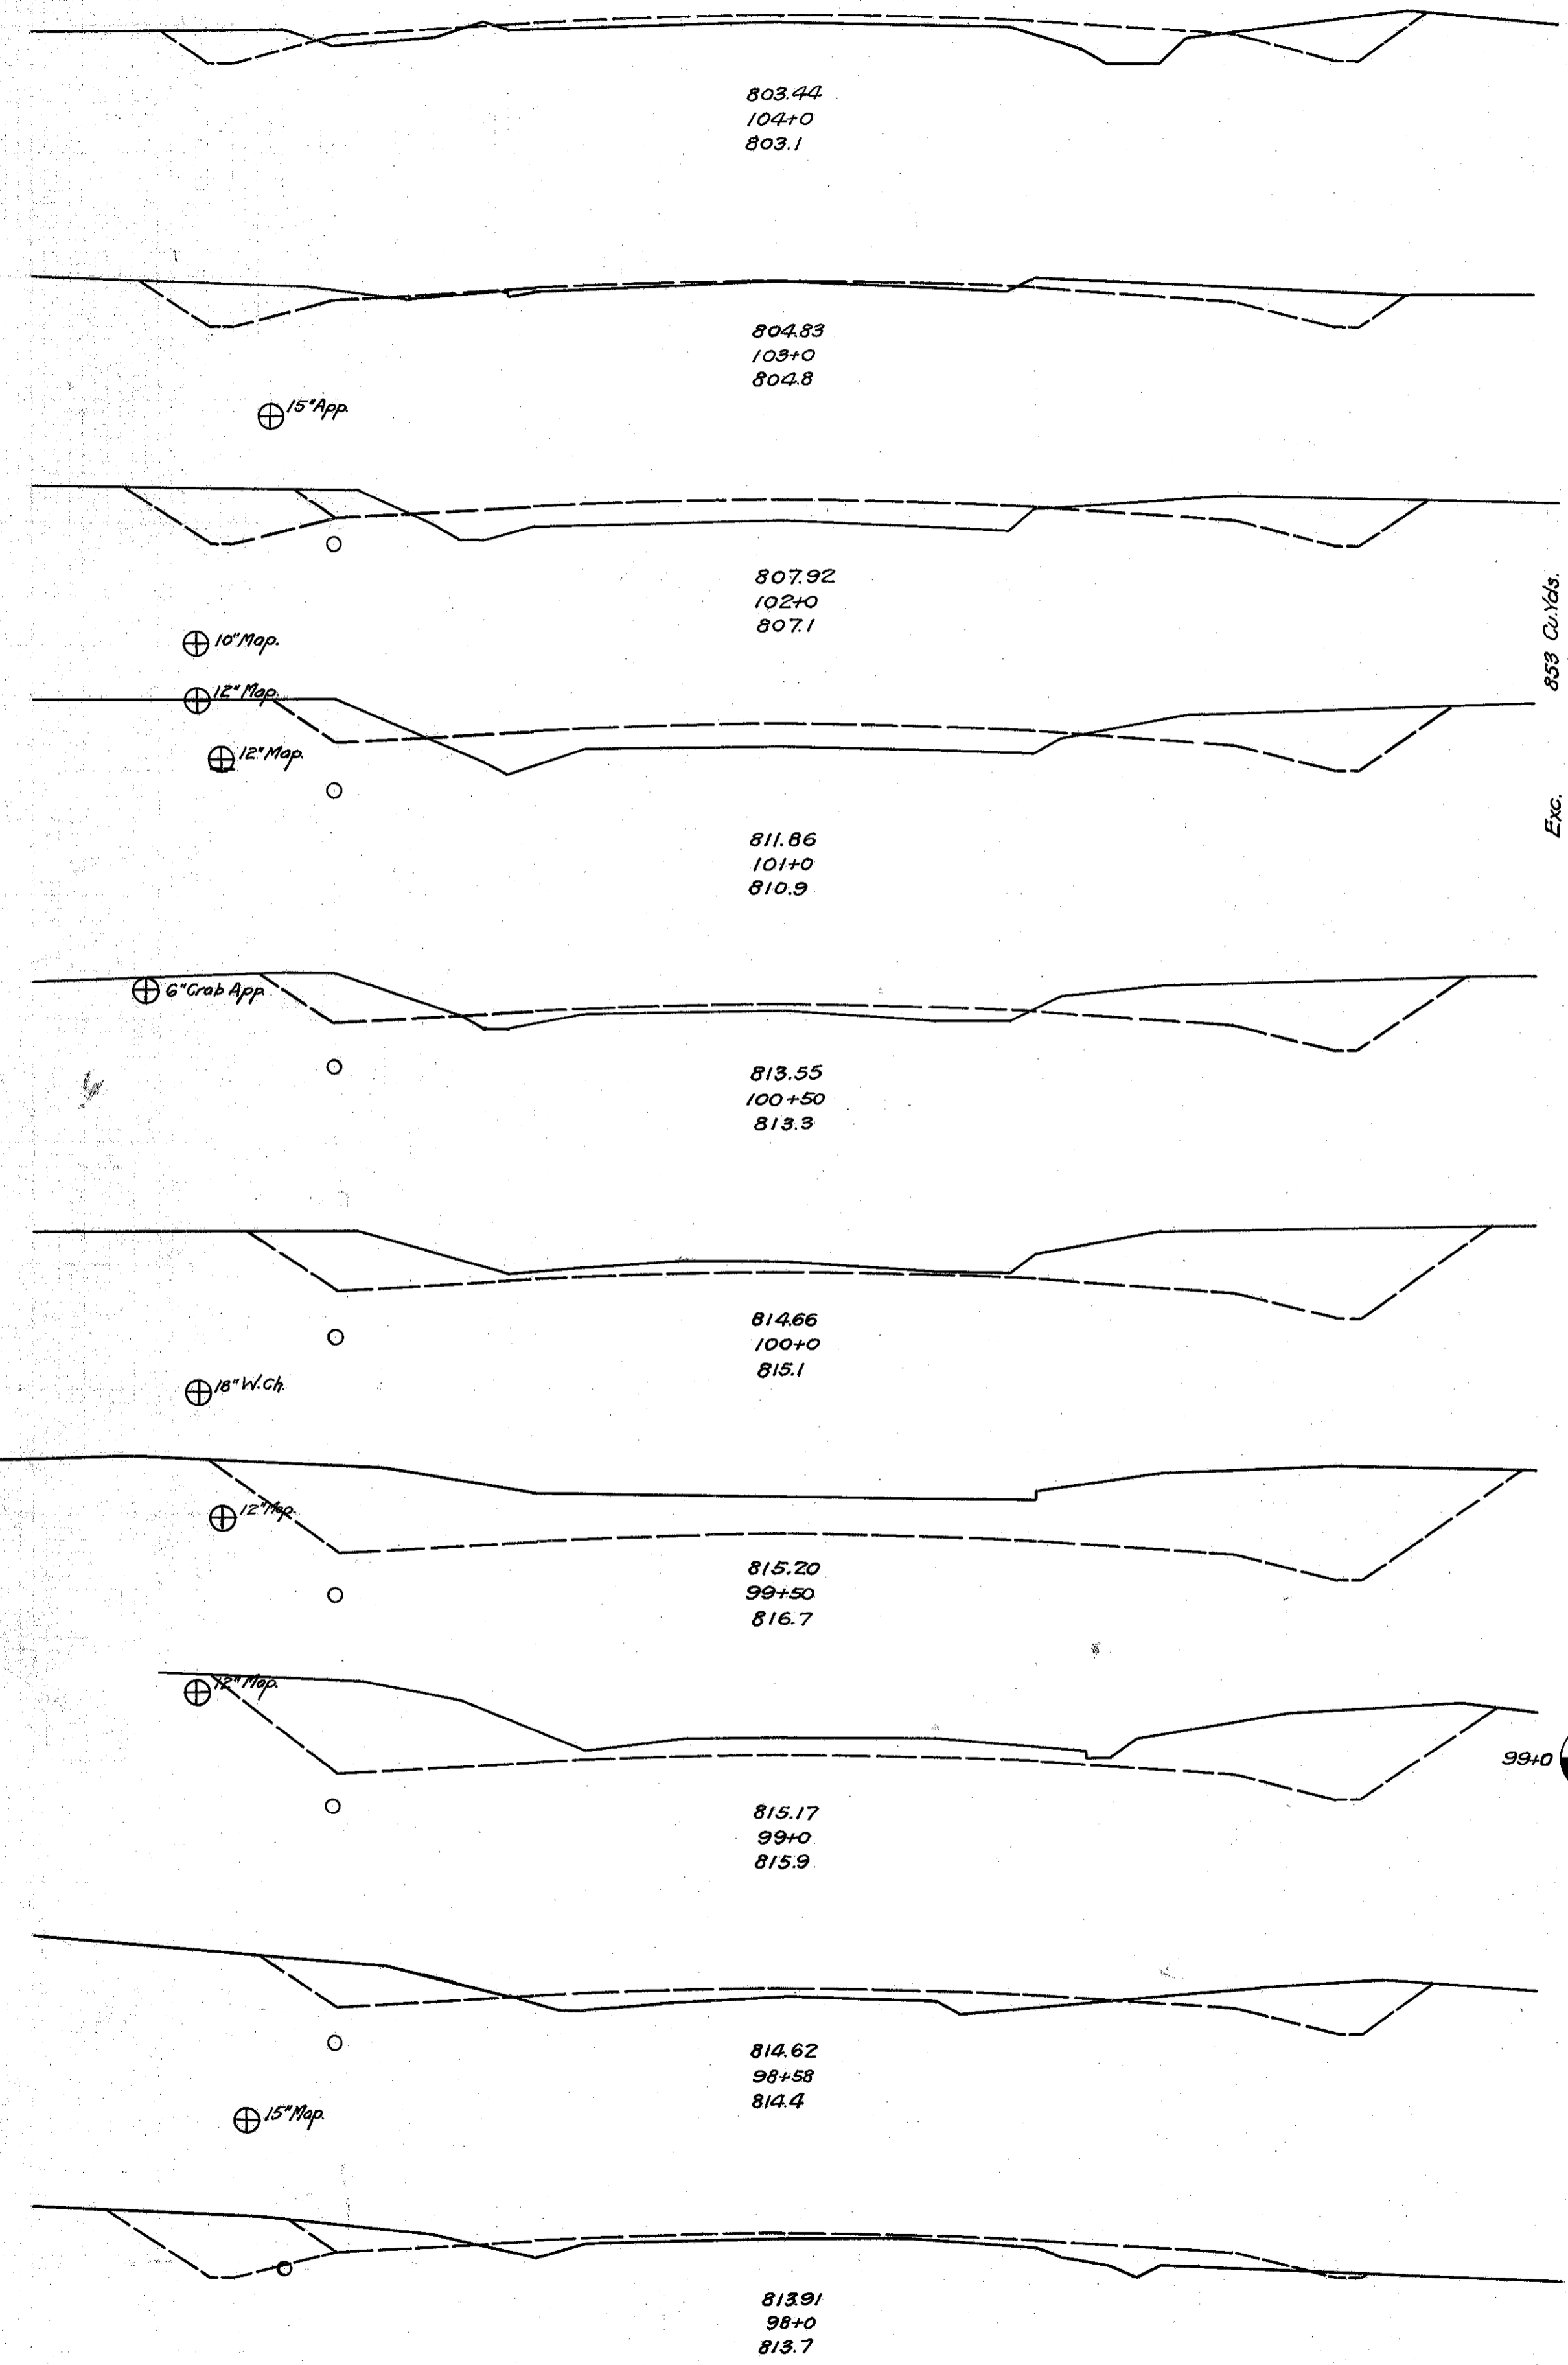

End Area		Cut Yds	
Cut	Fill	Cut	Fill
13.0	17.2		
		60.0	40.0
19.6	4.6		
		93.0	50.0
30.4 19.0	22.6		
		113.0	87.0
42.8	24.4		
		73.0	31.0
35.8	9.2		
		91.0	9.0
62.6	0.0		
		168.0	0.0
119.0	0.0		
		186.0	0.0
82.0	0.0		
		82.0	9.0
23.8	12.0		
		31.0	27.0
4.8 20.0	12.8		
		72.0	63.0

Exc. 859 Cu.Yds.
Emb. 411 " "
Emb. 514 " "
Waste 339 " "

30 25 20 15 10 5 0 5 10 15 20 25

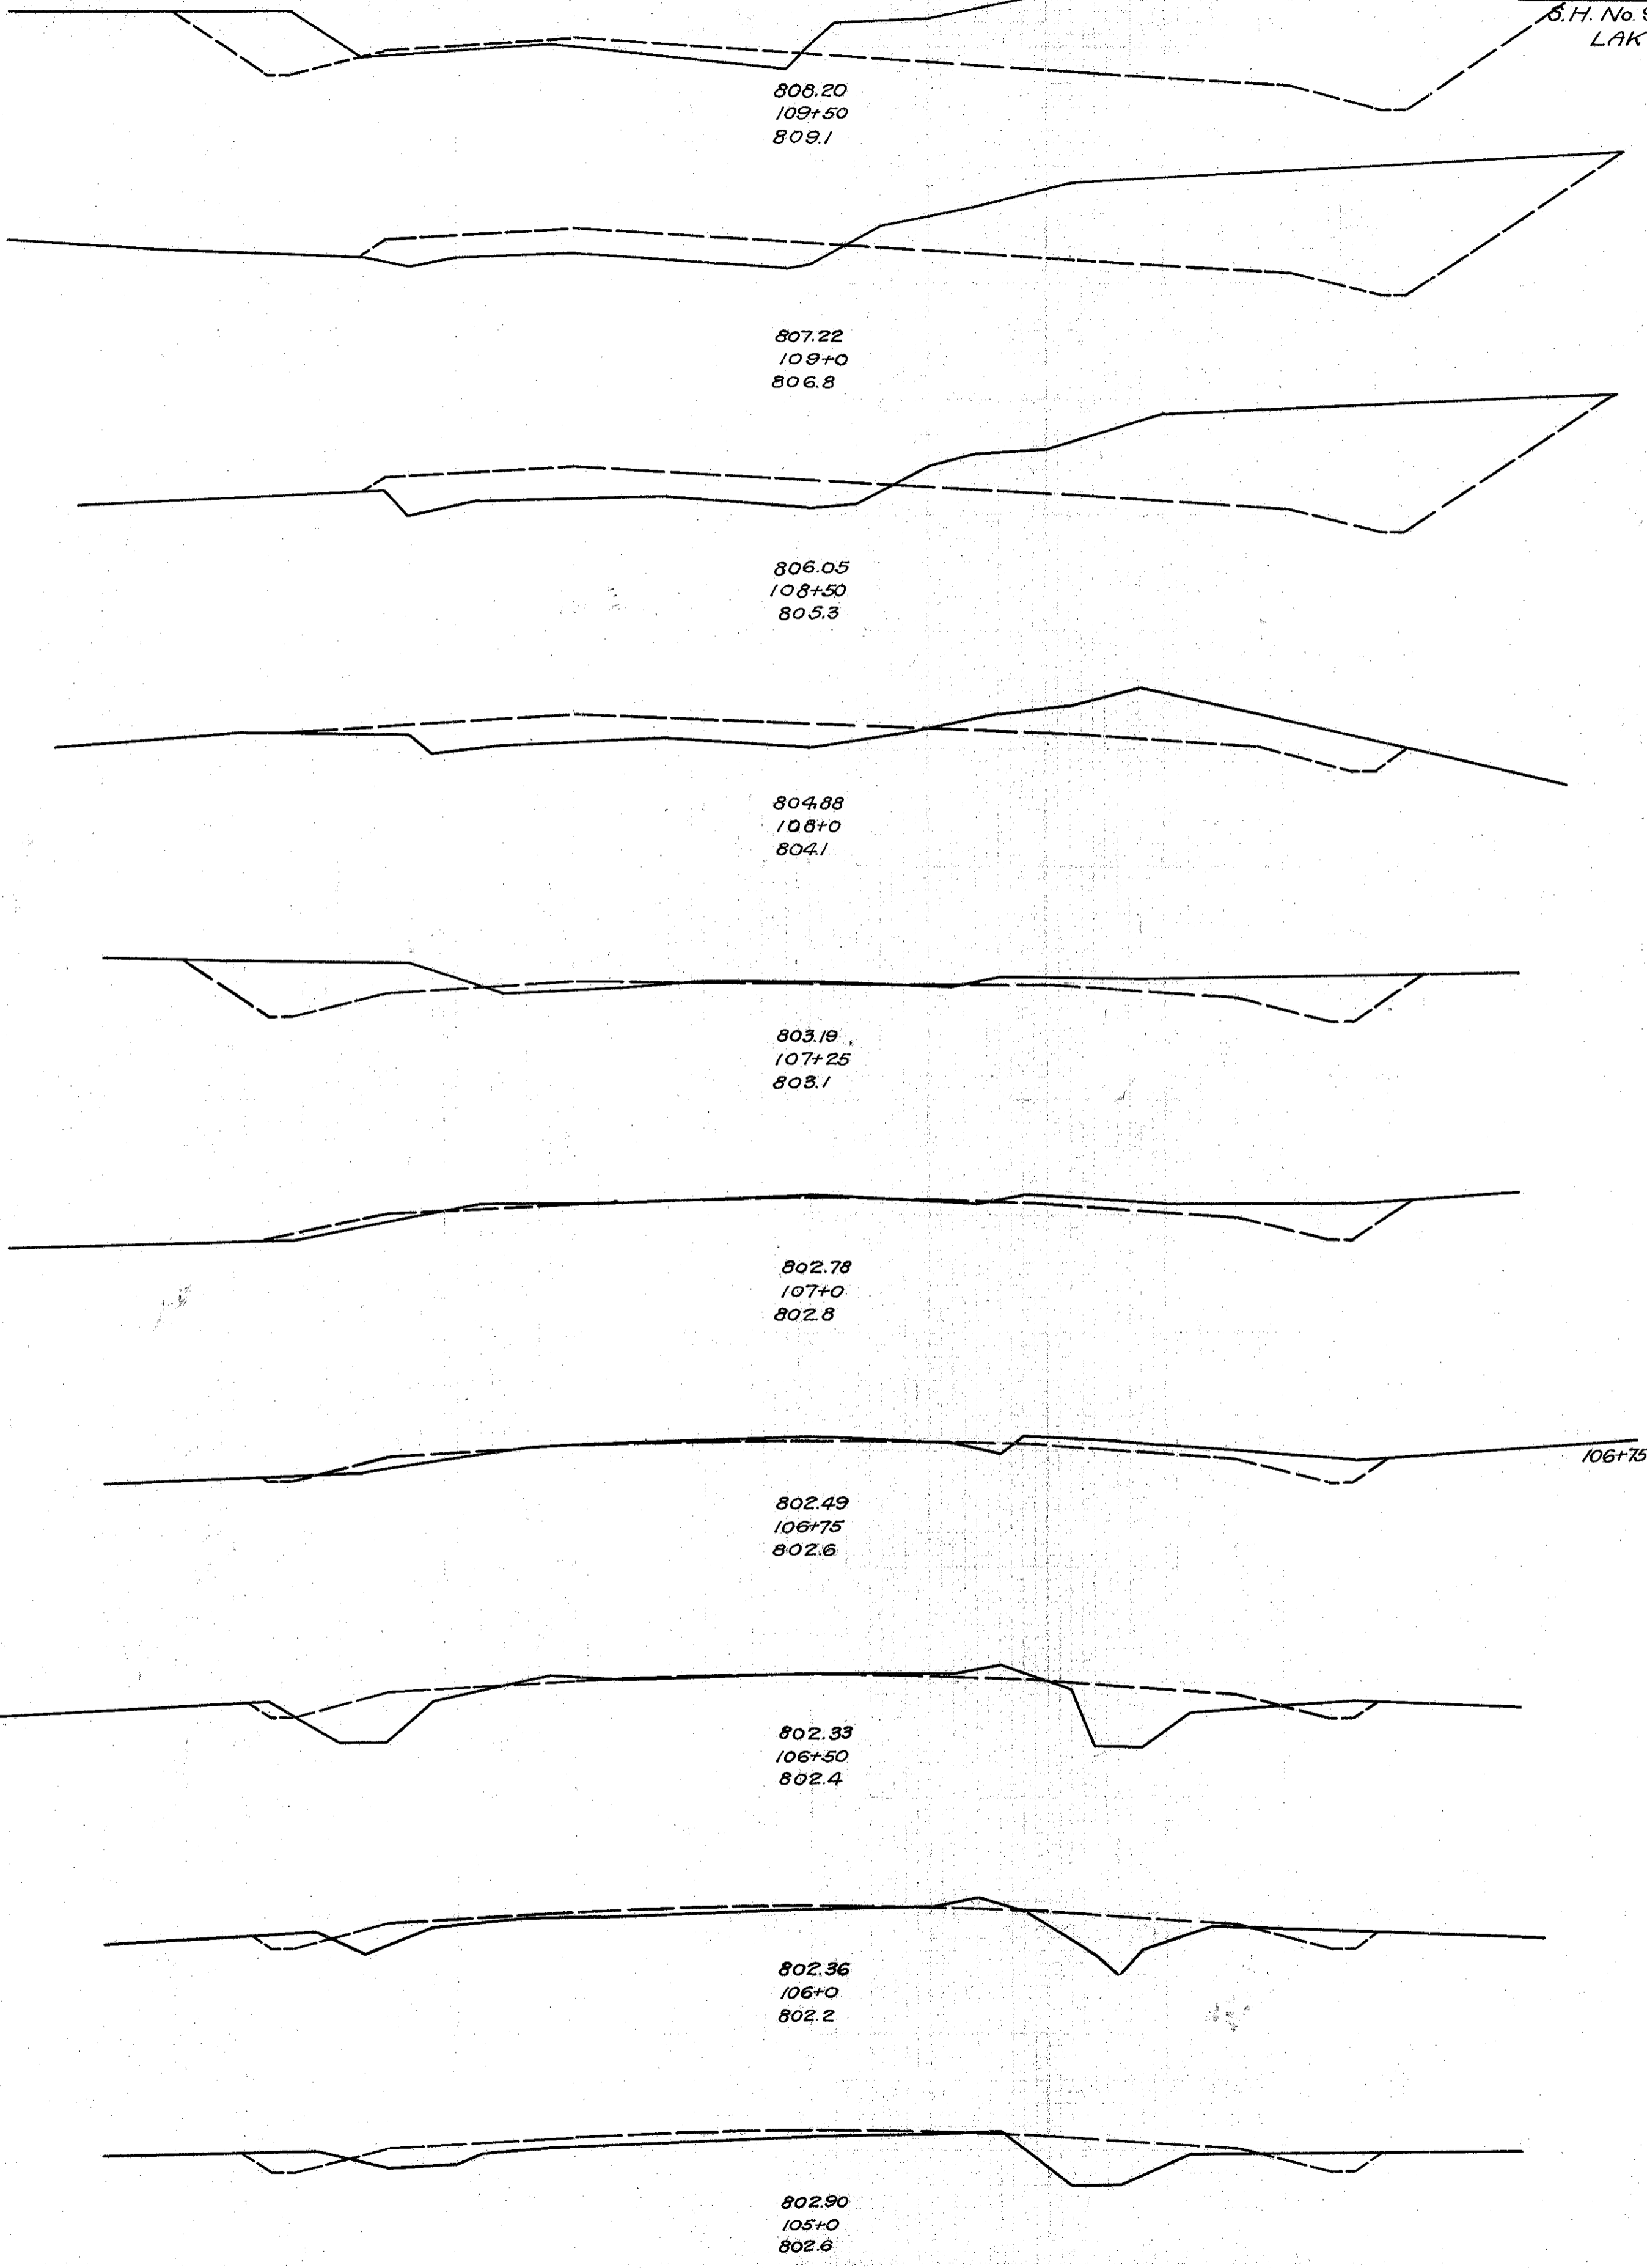

FED RD PROJECT DIST No YEAR
STATE OHIO 10 1934
S.H. No. 90 LAKE
Sec. 6 & 7 WILLOUGHBY COUNTY (PART)

End Area		Cu. Yds	
Cut	Fill	Cut	Fill
116.0	7.4		
		204.0	27.0
104.3	21.2		
		183.0	44.0
93.6	26.0		
		111.0	44.0
26.0	21.2		
		83.0	33.0
33.8	2.5		
		22.0	2.0
13.2	2.7		
		11.0	3.0
9.4	4.0		
		7.0	12.0
5.4	22.4		
		10.0	36.0
5.4	16.1		
		19.0	72.0
5.0	22.6		
		33.0	74.0

24
55