


End Area		Cu. Yds.	
Cut	Fill	Cut	Fill
69.8	25.4		
		59.0	43.0
27.4	45.4		
		38.0	91.0
13.4	52.9		
		51.0	64.0
48.2	23.4		
		108.0	47.0
58.0	23.2		
		61.0	20.0
73.2	20.0		
		267.0	69.0
Drive	43	25.0	0.0
118.8	29.4		
		229.0	52.0
128.4	26.2		
		132.0	40.0
14.2	17.4		
		49.0	64.0

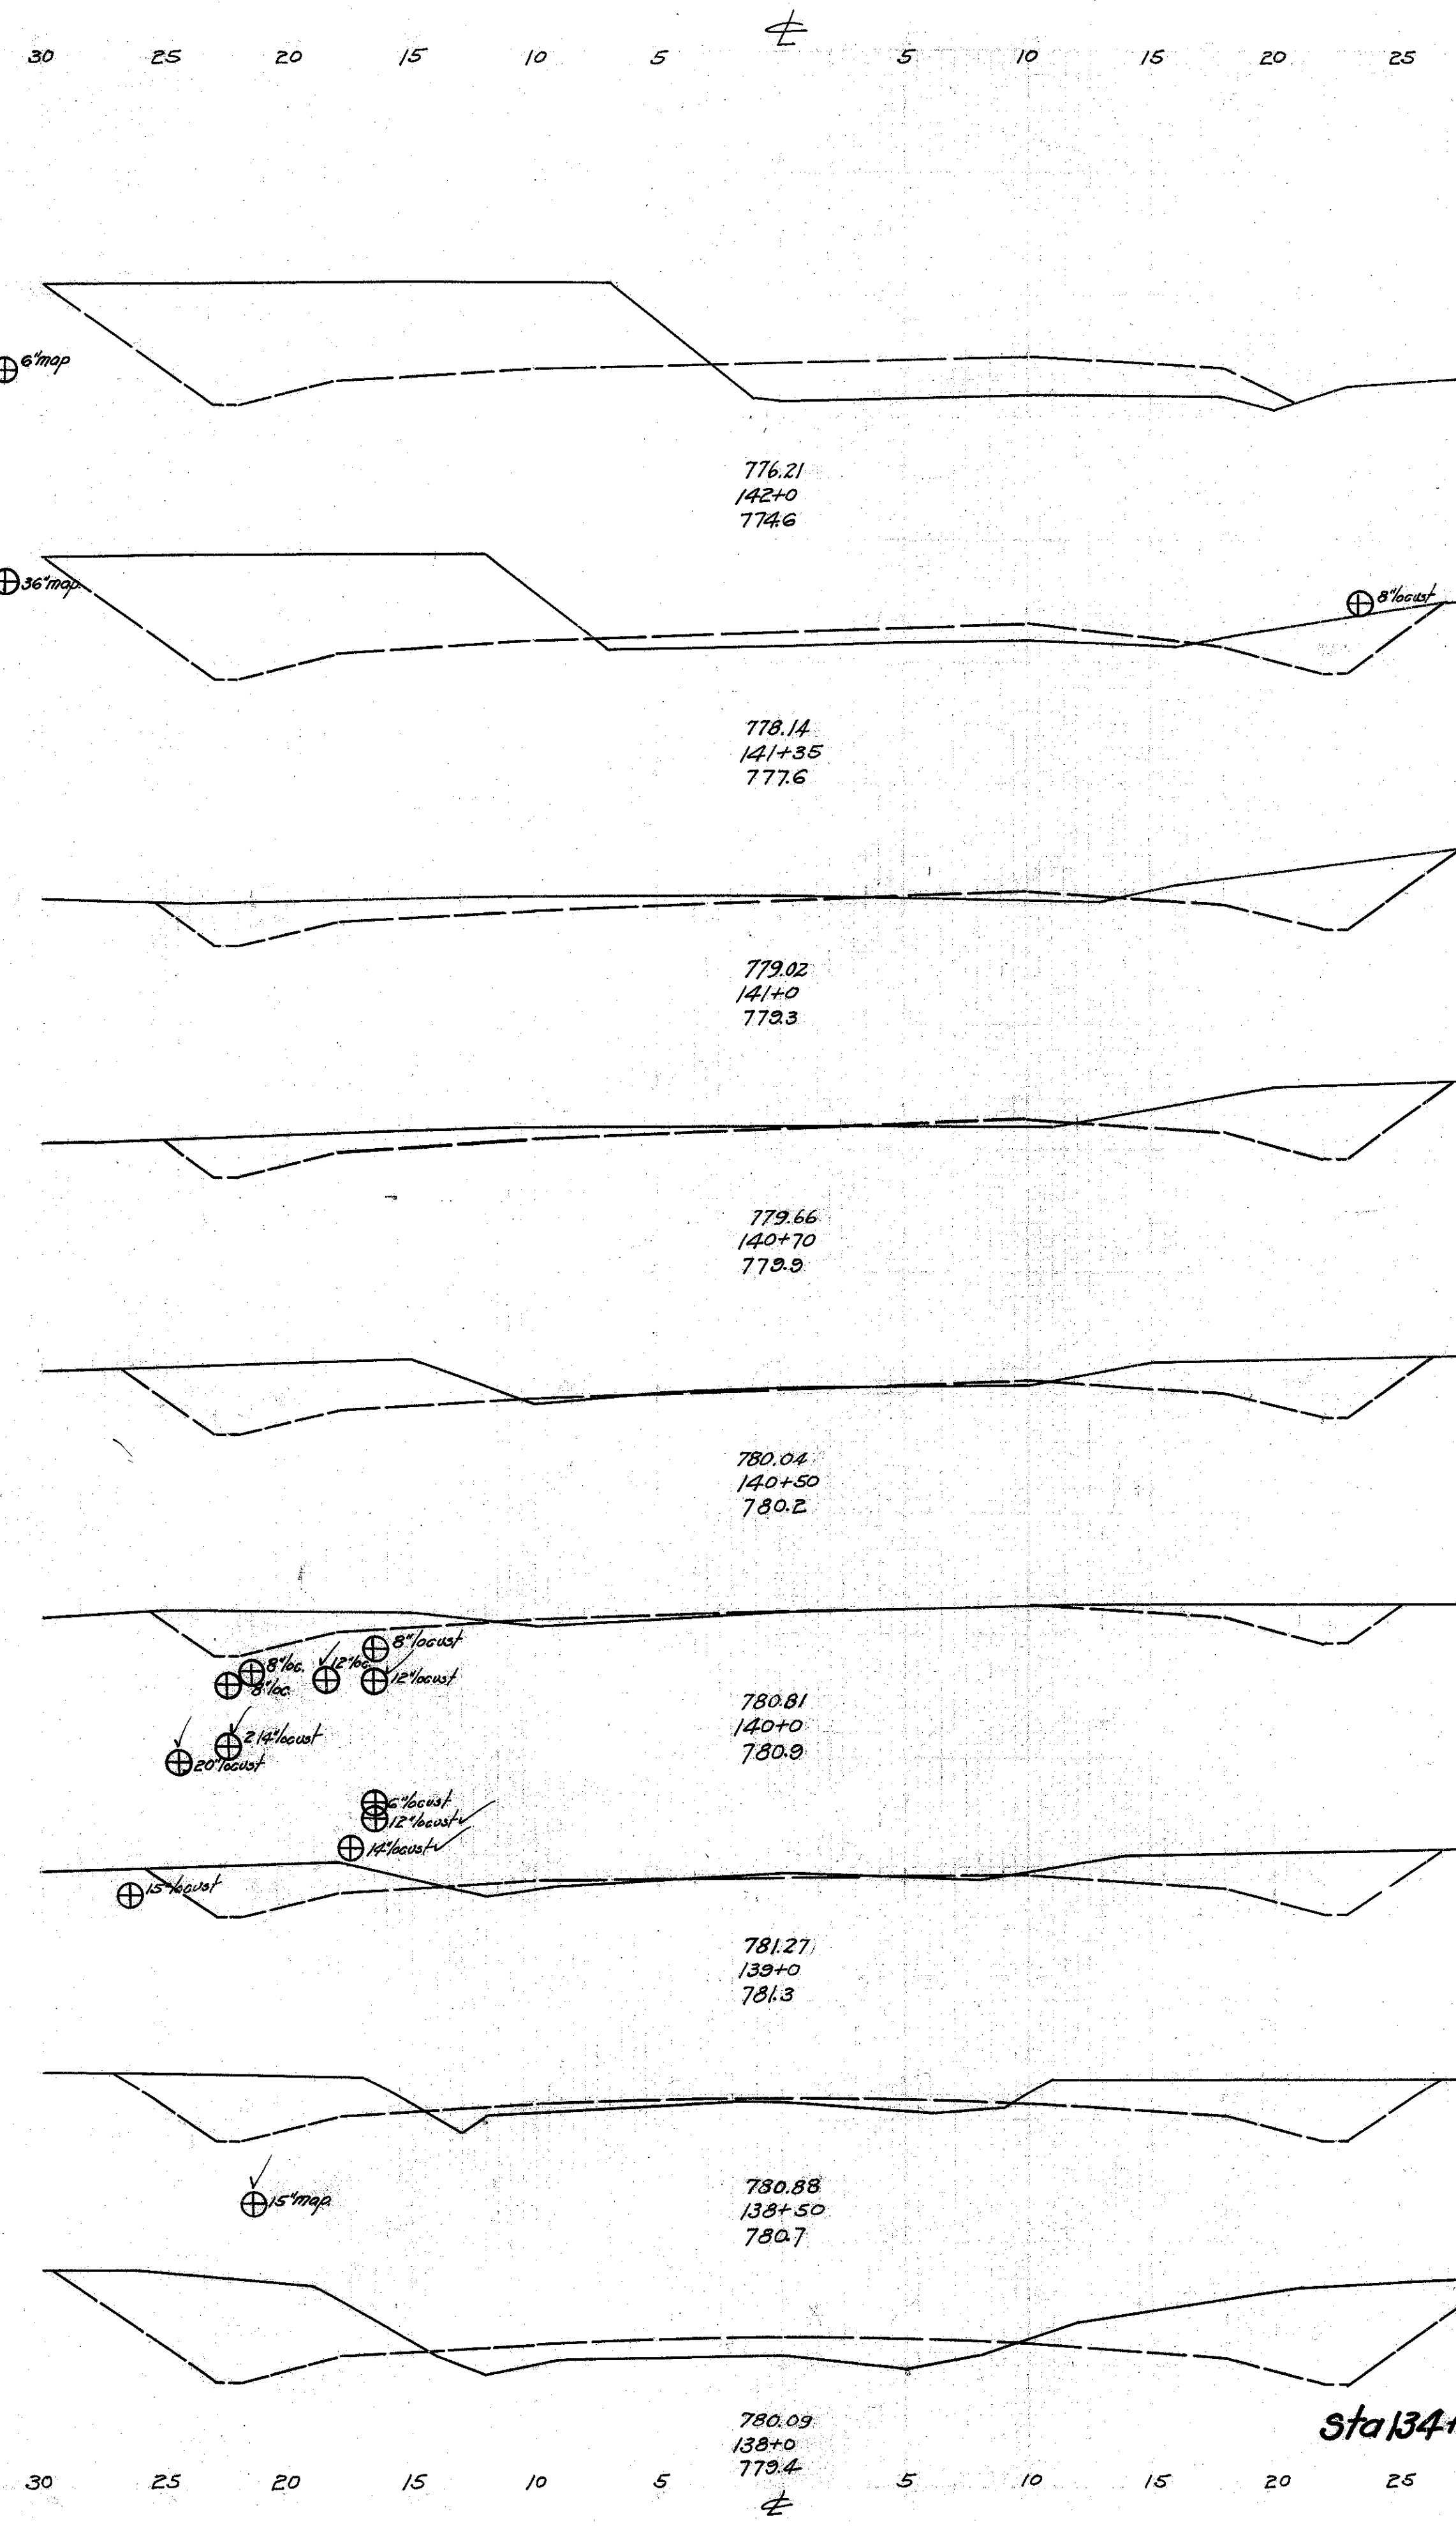

FEDERAL PROJECT STATE DIST. No. YEAR
 123688A OHIO 10 1934
 S.H. No. 90 COUNTY (PART)
 Sec. 9, T. 27 N., R. 15 W., L. 10 E. WILLOUGHBY COUNTY (PART)

End Area		Cu. Yds.	
Cut	Fill	Cut	Fill
89.6	33.8		
		209.0	56.0
84.0	13.0		
		80.0	10.0
39.0	1.8		
		43.0	2.0
37.8	2.4		
		32.0	1.0
48.4	1.0		
		67.0	4.0
24.0	3.2		
		113	11.0
37	3.0		
		73	10.0
47.8	7.7		
		118.0	24.0
80.2	18.6		
		47.0	14.0

Exc. 2269 Cu. Yds.
 Emb. 1779 " "
 Emb. + 25% 2224 " "
 Waste 95 " "