


30 25 20 15 10 5 5 10 15 20 25 30

End Area		Cu. Yds.	
Cut	Fill	Cut	Fill
44.6	1.2		
		112.0	2.0
75.8	1.0		
		48.0	0.0
		119.0	1.0
		71.0	1.0
52.4	0.0		
		70.0	3.0
23.6	3.6		
		36.0	14.0
14.8	11.1		
		24.0	36.0
11.8	28.0		
		18.0	52.0
		7.6	27.8
		7.0	52.0
0.0	28.8		
		16.0	36.0
17.6	9.6		
		16.0	27.0
0.0	19.4		
		11.0	23.0

Exc. 325 Cu. Yds.  
Emb. 297  
Emb. + 25% 321  
Waste 4

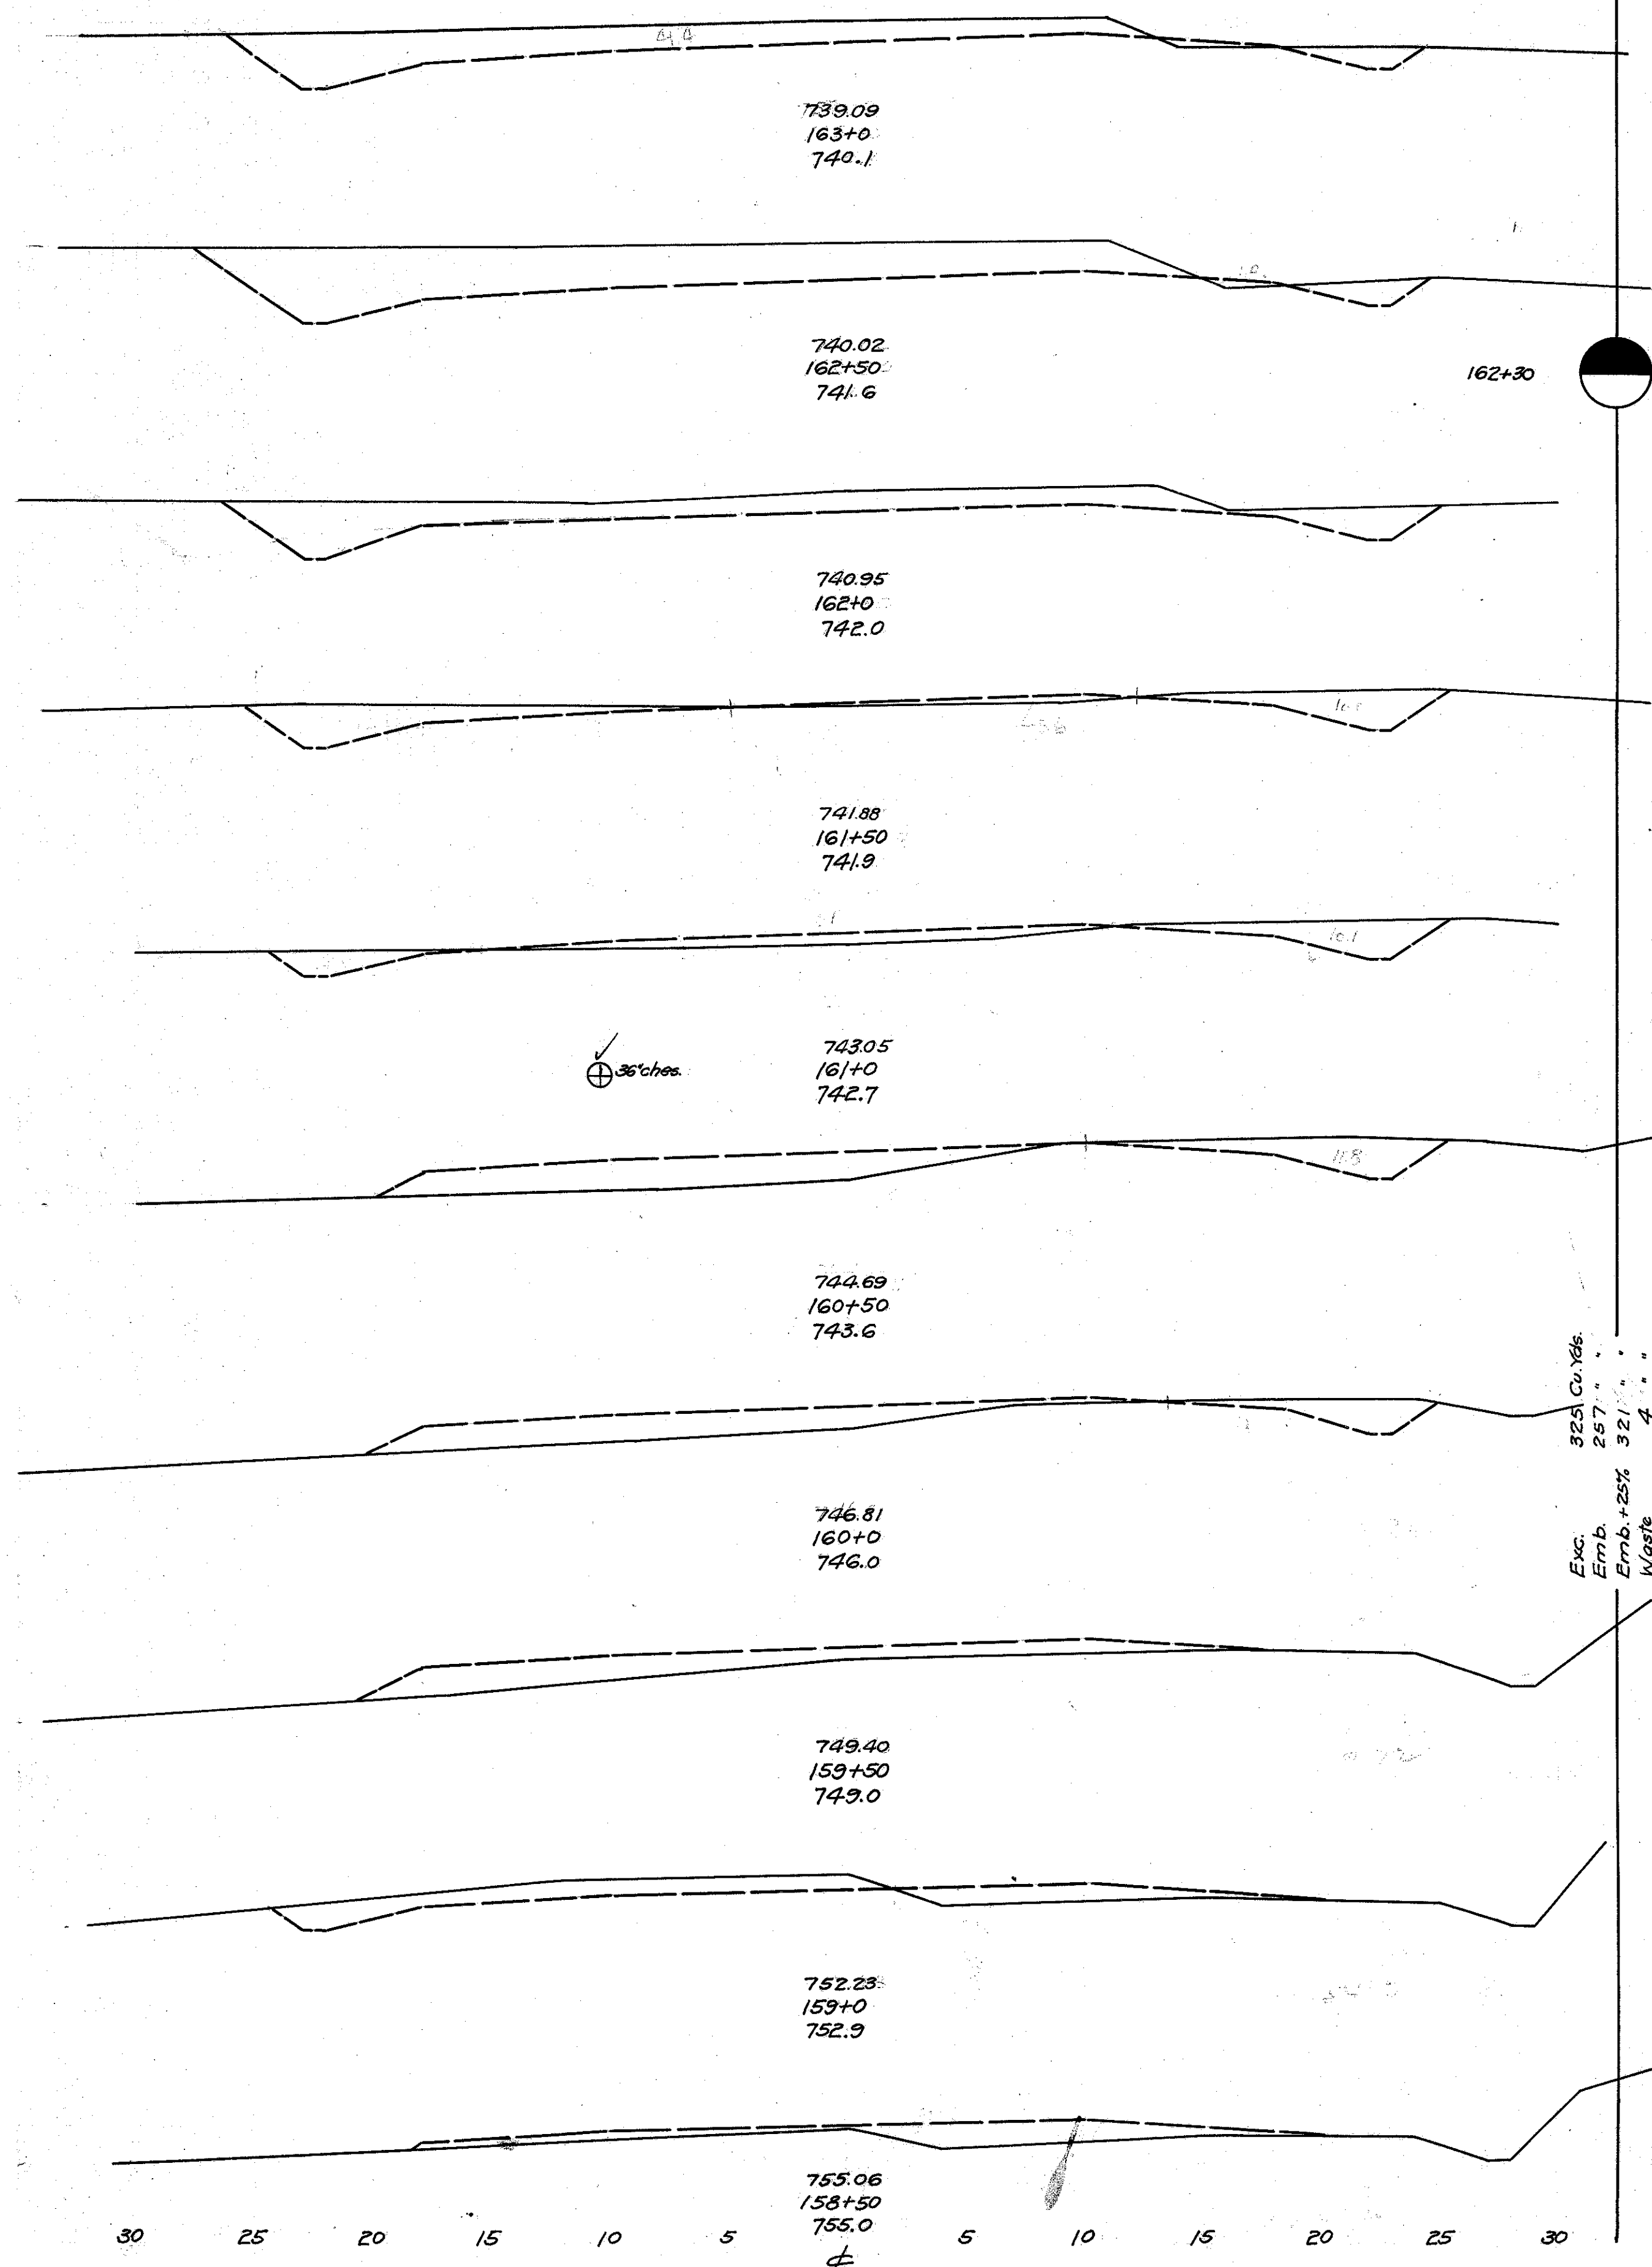


30 25 20 15 10 5 5 10 15 20 25

FED. RD. PROJECT N. 23.688A OHIO S.H. No. 90 LAKE  
STATE DIST. No. 10  
FED. RD. FISCAL YEAR 1932  
Sec. 16 E WILLOUGHBY COUNTY (PART)

30  
55

End Area		Cu. Yds.	
Cut	Fill	Cut	Fill
0.0	80.2		
			9.0
9.1	19.2		92.0
			36.0
			24.0
29.6	6.6		
			54.0
			18.0
28.6	12.4		
			69.0
			41.0
8.8	9.6		
			12.0
			22.0
4.2	13.6		
			9.0
			24.0
5.8	12.8		
			11.0
			25.0
5.6	14.0		
			10.0
			24.0
4.7	12.3		
			11.0
			17.0
7.4	5.8		
			48.0
			7.0

Exc. 429 Cu. Yds.  
Emb. 597  
Emb. + 25% 421  
Waste 8

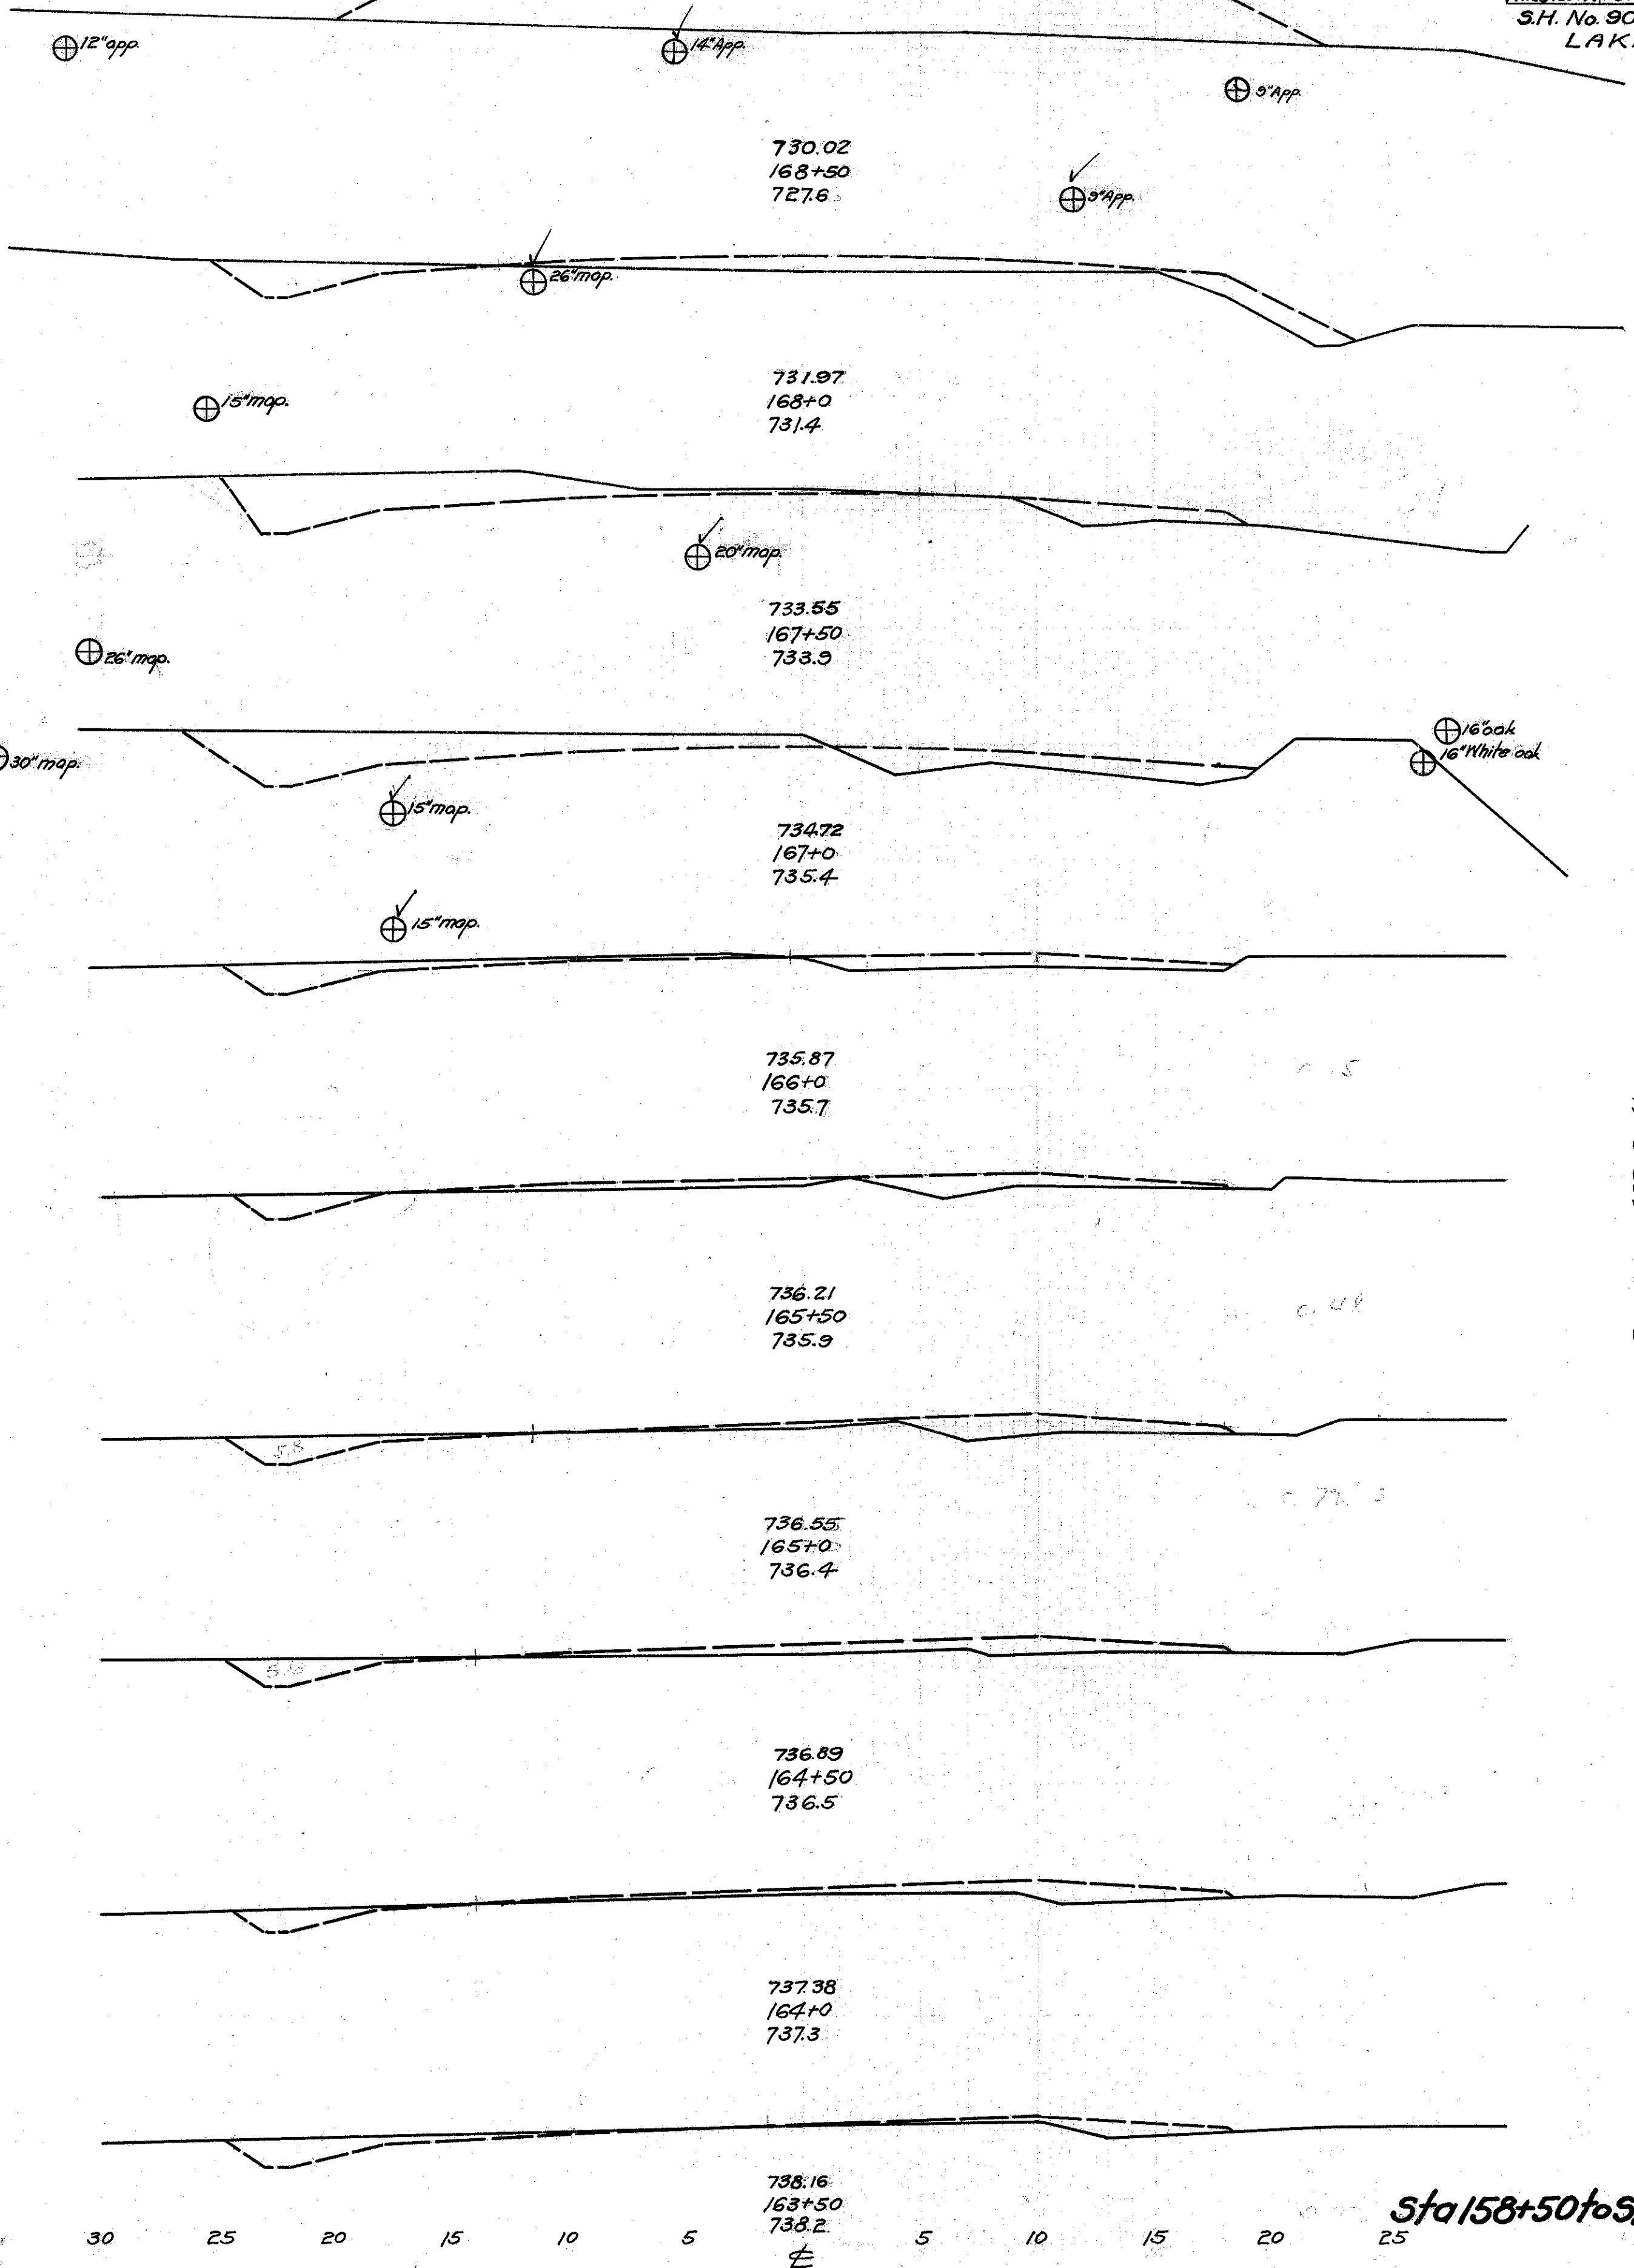

Sta 158+50 to Sta 168+50